

AN ORDINANCE 2014 - 06 - 19 - 0483

AMENDING THE OFFICIAL ZONING MAP OF THE CITY OF SAN ANTONIO BY AMENDING CHAPTER 35, UNIFIED DEVELOPMENT CODE, SECTION 35-304, OF THE CITY CODE OF SAN ANTONIO, TEXAS BY CHANGING THE ZONING DISTRICT BOUNDARY OF CERTAIN PROPERTY.

* * * * *

WHEREAS, a public hearing was held after notice and publication regarding this amendment to the Official Zoning Map at which time parties in interest and citizens were given an opportunity to be heard; and

WHEREAS, the Zoning Commission has submitted a final report to the City Council regarding this amendment to the Official Zoning Map of the City of San Antonio; **NOW THEREFORE**,

BE IT ORDAINED BY THE CITY COUNCIL OF THE CITY OF SAN ANTONIO:

SECTION 1. Chapter 35, Unified Development Code, Section 35-304, Official Zoning Map, of the City Code of San Antonio, Texas is amended by changing the zoning district boundary of Lot 16, NCB 180 from "D H HE RIO-3 AHOD" Historic Exceptional Downtown Auditorium Circle/Veterans Memorial Plaza Historic River Improvement Overlay-3 Airport Hazard Overlay District to "D S H HE RIO-3 AHOD" Historic Exceptional Downtown Auditorium Circle/Veterans Memorial Plaza Historic River Improvement Overlay-3 Airport Hazard Overlay District with a Specific Use Authorization for Performing Art Center - Digital Display Monitor.

SECTION 2. The City Council finds as follows:

- A.** The specific use will not be contrary to the public interest.
- B.** The specific use will not substantially nor permanently injure the appropriate use of adjacent conforming property in the same district.
- C.** The specific use will be in harmony with the spirit and purpose as set forth in Section 35-423, Specific Use Authorization, of the Unified Development Code.
- D.** The specific use will not substantially weaken the general purposes or the regulations as set forth in Section 35-423, Specific Use Authorization, of the Unified Development Code.
- E.** The specific use will not adversely affect the public health, safety and welfare.

SECTION 3. The City Council approves this Specific Use Authorization so long as the attached site plan is adhered to. A site plan is attached as **Attachment "A"** and made a part hereof and incorporated herein for all purposes.

SECTION 4. All other provisions of Chapter 35 except those expressly amended by this ordinance shall remain in full force and effect including the penalties for violations as made and provided for in Section 35 -491.

SECTION 5. The Director of Development Services shall change the zoning records and maps in accordance with this ordinance and the same shall be available and open to the public for inspection.

SECTION 6. This ordinance shall become effective June 29, 2014.

PASSED AND APPROVED this 19th day of June 2014.



M A Y O R
Julián Castro

ATTEST:




Leticia M. Vacek, City Clerk

APPROVED AS TO FORM:



For Robert F. Greenblum, City Attorney

Agenda Item:	Z-4 (in consent vote: 41, 42, Z-2, Z-3, Z-4, P-2, Z-5, Z-7, Z-8, P-4, Z-9, Z-11, Z-12, P-5, Z-13, Z-14)						
Date:	06/19/2014						
Time:	02:18:39 PM						
Vote Type:	Motion to Approve						
Description:	ZONING CASE # Z2014172 S (District 1): An Ordinance amending the Zoning District Boundary from "D H HE RIO-3 AHOD" Historic Exceptional Downtown Auditorium Circle/Veterans Memorial Plaza Historic River Improvement Overlay-3 Airport Hazard Overlay District to "D S H HE RIO-3 AHOD" Historic Exceptional Downtown Auditorium Circle/Veterans Memorial Plaza Historic River Improvement Overlay-3 Airport Hazard Overlay District with a Specific Use Authorization for Performing Art Center - Digital Display Monitor on Lot 16, NCB 180 located at 100 and 115 Auditorium Circle. Staff and Zoning Commission recommend approval.						
Result:	Passed						
Voter	Group	Not Present	Yea	Nay	Abstain	Motion	Second
Julián Castro	Mayor		x				
Diego Bernal	District 1		x				
Ivy R. Taylor	District 2		x				
Rebecca Viagran	District 3		x				x
Rey Saldaña	District 4	x					
Shirley Gonzales	District 5		x				
Ray Lopez	District 6		x				
Cris Medina	District 7		x				
Ron Nirenberg	District 8		x				
Joe Krier	District 9		x				
Michael Gallagher	District 10		x			x	

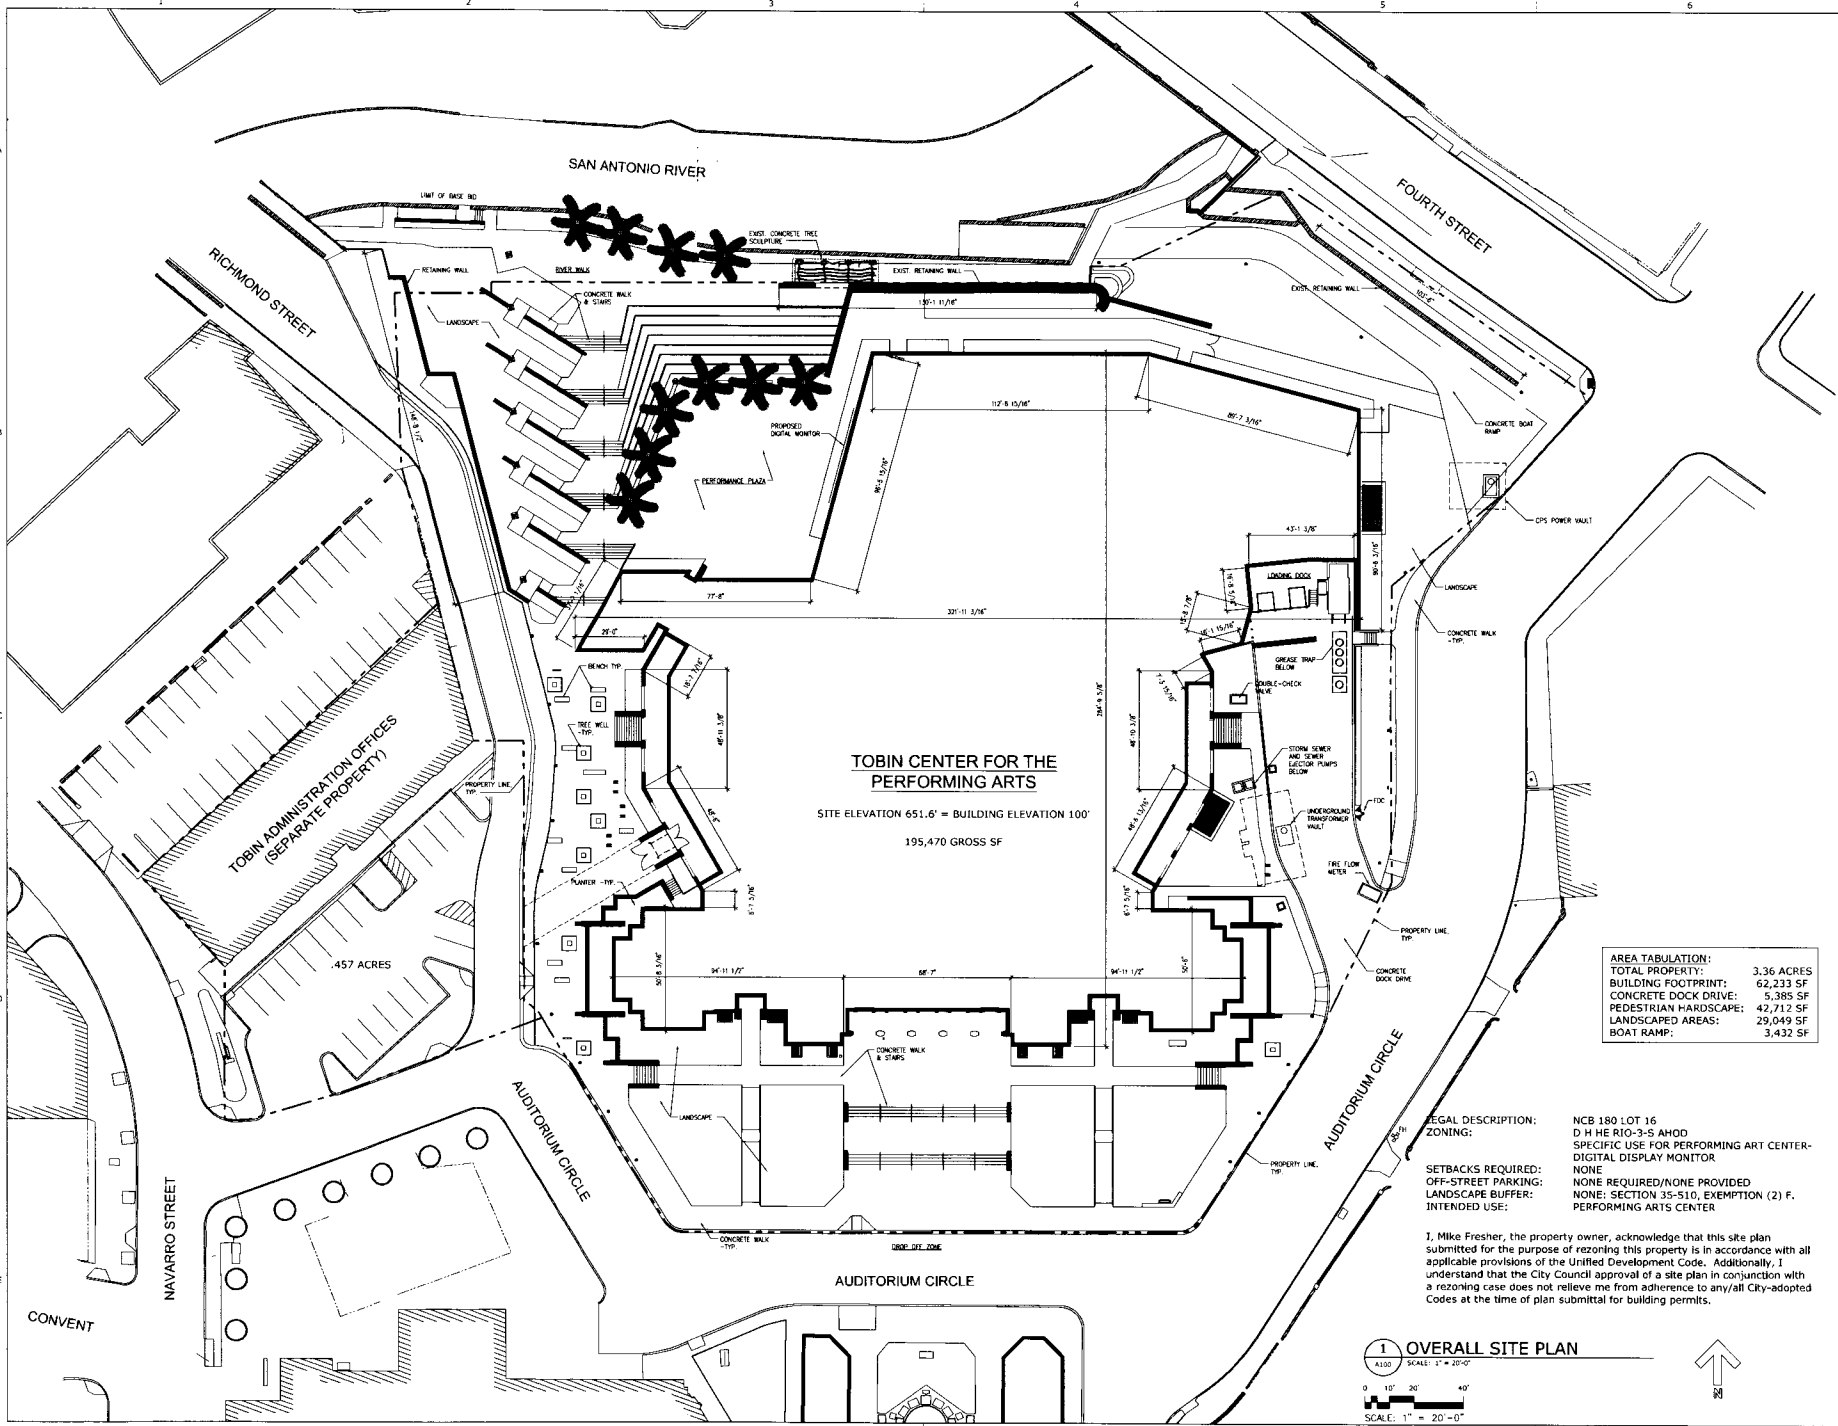

TOBIN CENTER FOR THE PERFORMING ARTS

SITE ELEVATION 651.6' = BUILDING ELEVATION 100'
195,470 GROSS SF

AREA TABULATION:	
TOTAL PROPERTY:	3.36 ACRES
BUILDING FOOTPRINT:	62,233 SF
CONCRETE DOCK DRIVE:	5,385 SF
PEDESTRIAN HARDSCAPE:	42,712 SF
LANDSCAPED AREAS:	29,049 SF
BOAT RAMP:	3,432 SF

LEGAL DESCRIPTION: NCB 180 LOT 16
D 1/4 HE RIO-3-S AHOD
ZONING: SPECIFIC USE FOR PERFORMING ART CENTER-DIGITAL DISPLAY MONITOR
SETBACKS REQUIRED: NONE
OFF-STREET PARKING: NONE REQUIRED/NONE PROVIDED
LANDSCAPE BUFFER: NONE
INTENDED USE: SECTION 35-S10, EXEMPTION (2) F, PERFORMING ARTS CENTER

I, Mike Fresher, the property owner, acknowledge that this site plan submitted for the purpose of rezoning this property is in accordance with all applicable provisions of the Unified Development Code. Additionally, I understand that the City Council approval of a site plan in conjunction with a rezoning case does not relieve me from adherence to any/all City-adopted Codes at the time of plan submittal for building permits.

1 OVERALL SITE PLAN
SCALE: 1" = 20'-0"



Attachment A