

**Board of Adjustment  
Notification Plan for  
Case No A-18-016**




- San Antonio City Limits 
- Subject Property 
- 200' Notification Boundary 
- Council District: 2

"NOT TO SCALE,  
FOR ILLUSTRATIVE PURPOSES ONLY"

Development Services Department  
City of San Antonio

**LAMAR ST**

**N PINE ST**

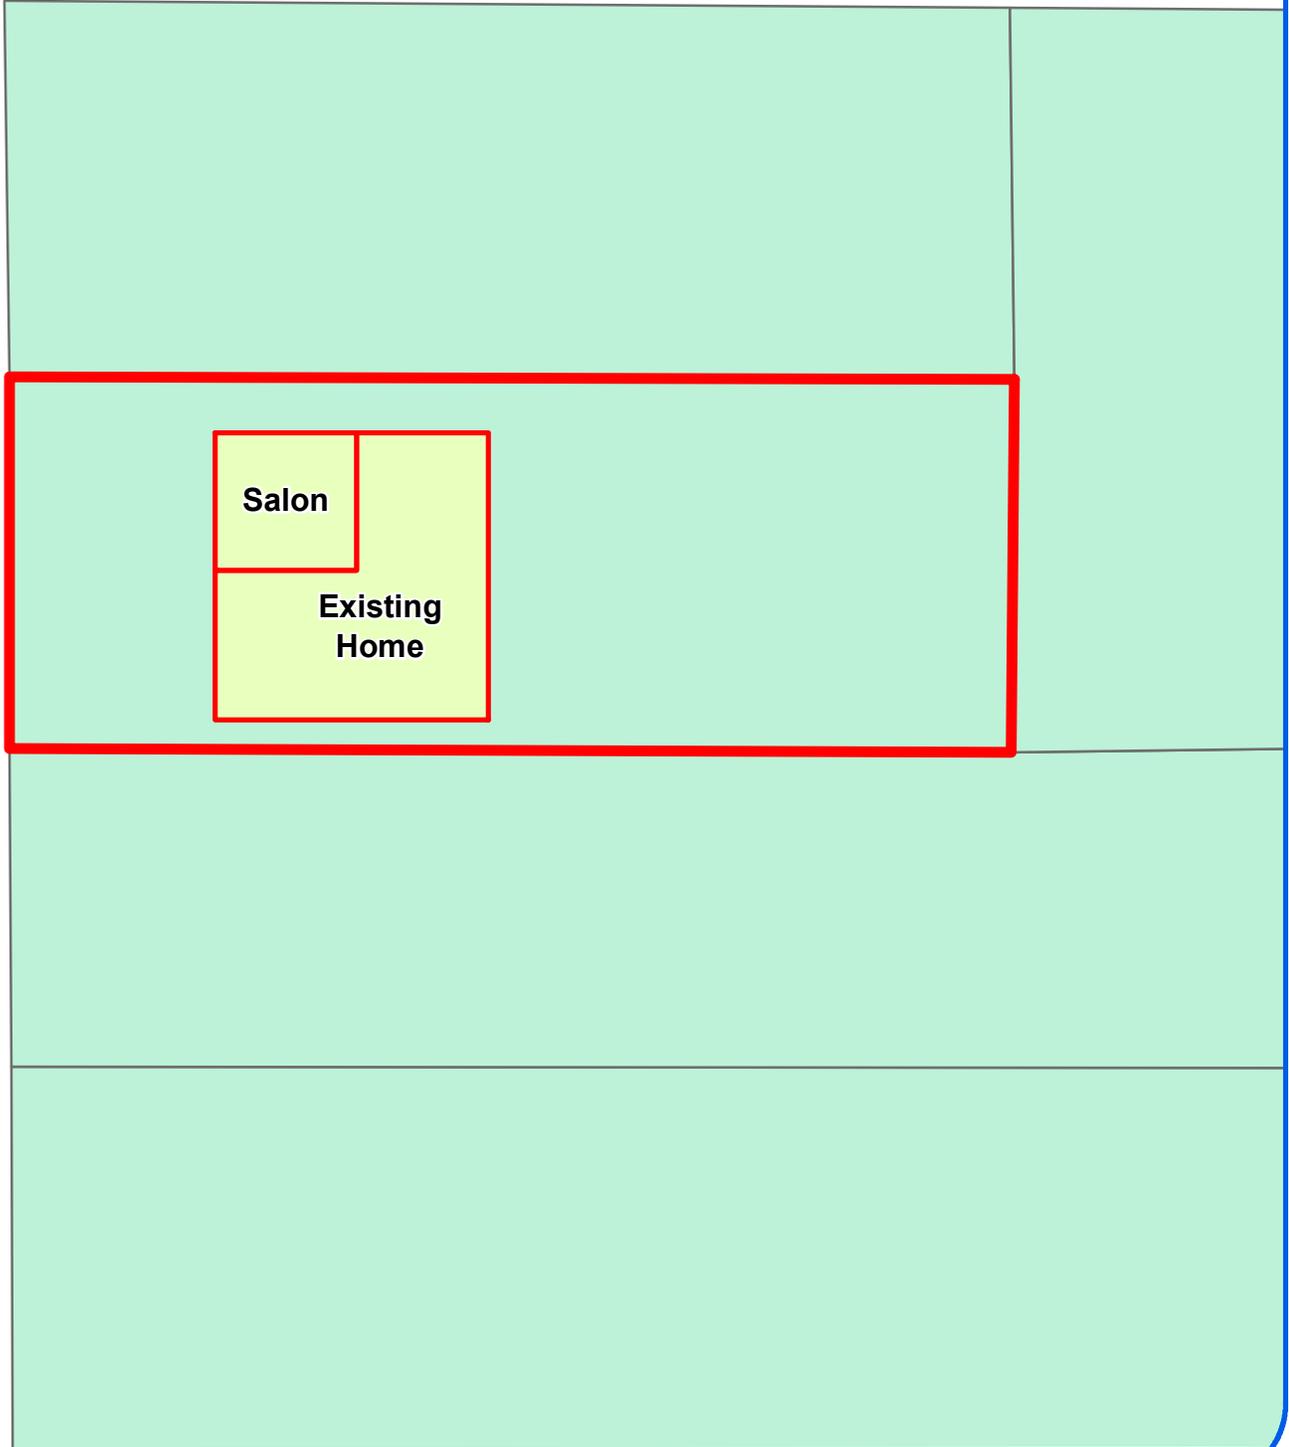

**Board of Adjustment**  
Plot Plan for  
**Case No A-18-016**




"NOT TO SCALE,  
FOR ILLUSTRATIVE PURPOSES ONLY"  
Council District: 2

**926 N Pine St**

Development Services Department  
City of San Antonio

VIRGINIA V. HERNANDEZ  
926 N. Pine St.  
SALT, 78202

Layout

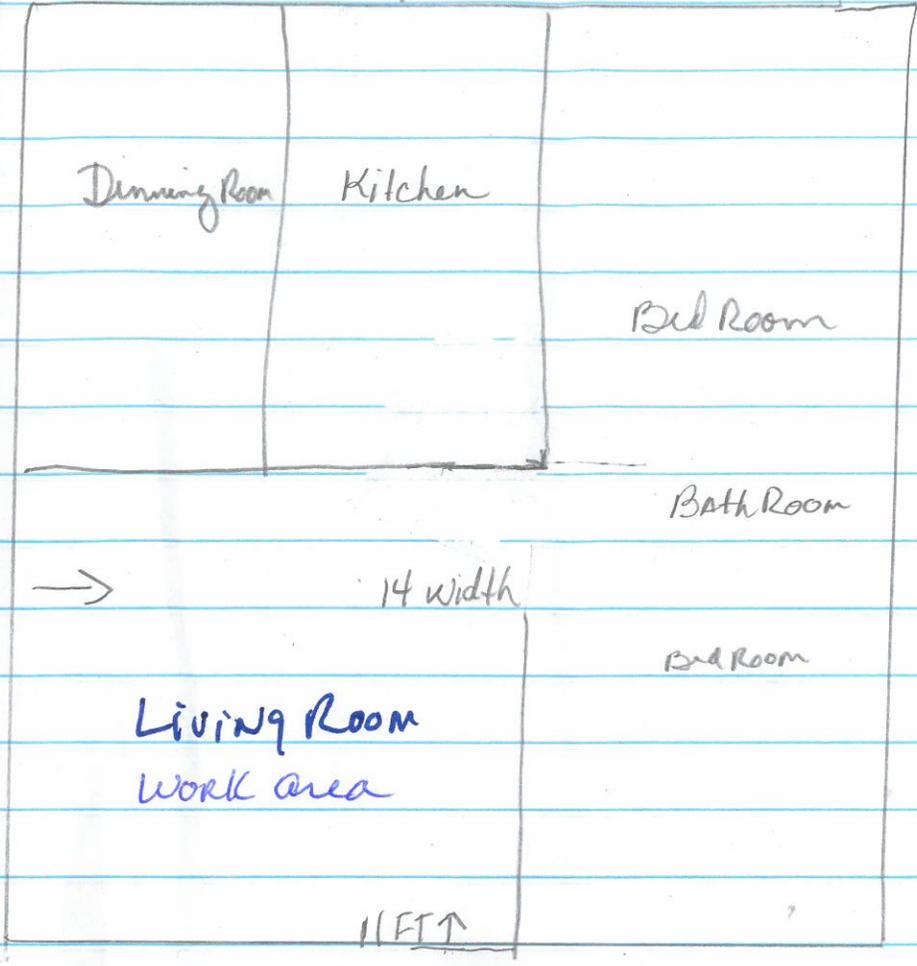

Hours Wed - Sun 10-6 pm

A-18-016  
Subject Property – 926 North Pine Street



Neighboring property (View to South)



Neighboring property (View across the applicant's property)



Neighboring property (View to North)

