

1 inch equals 100 feet


Board of Adjustment
Notification Plan for
Case No A-20-10300084



- San Antonio City Limits 
- Subject Property 
- 200' Notification Boundary 
- Council District: 2

"NOT TO SCALE,
 FOR ILLUSTRATIVE PURPOSES ONLY"

Development Services Department
 City of San Antonio

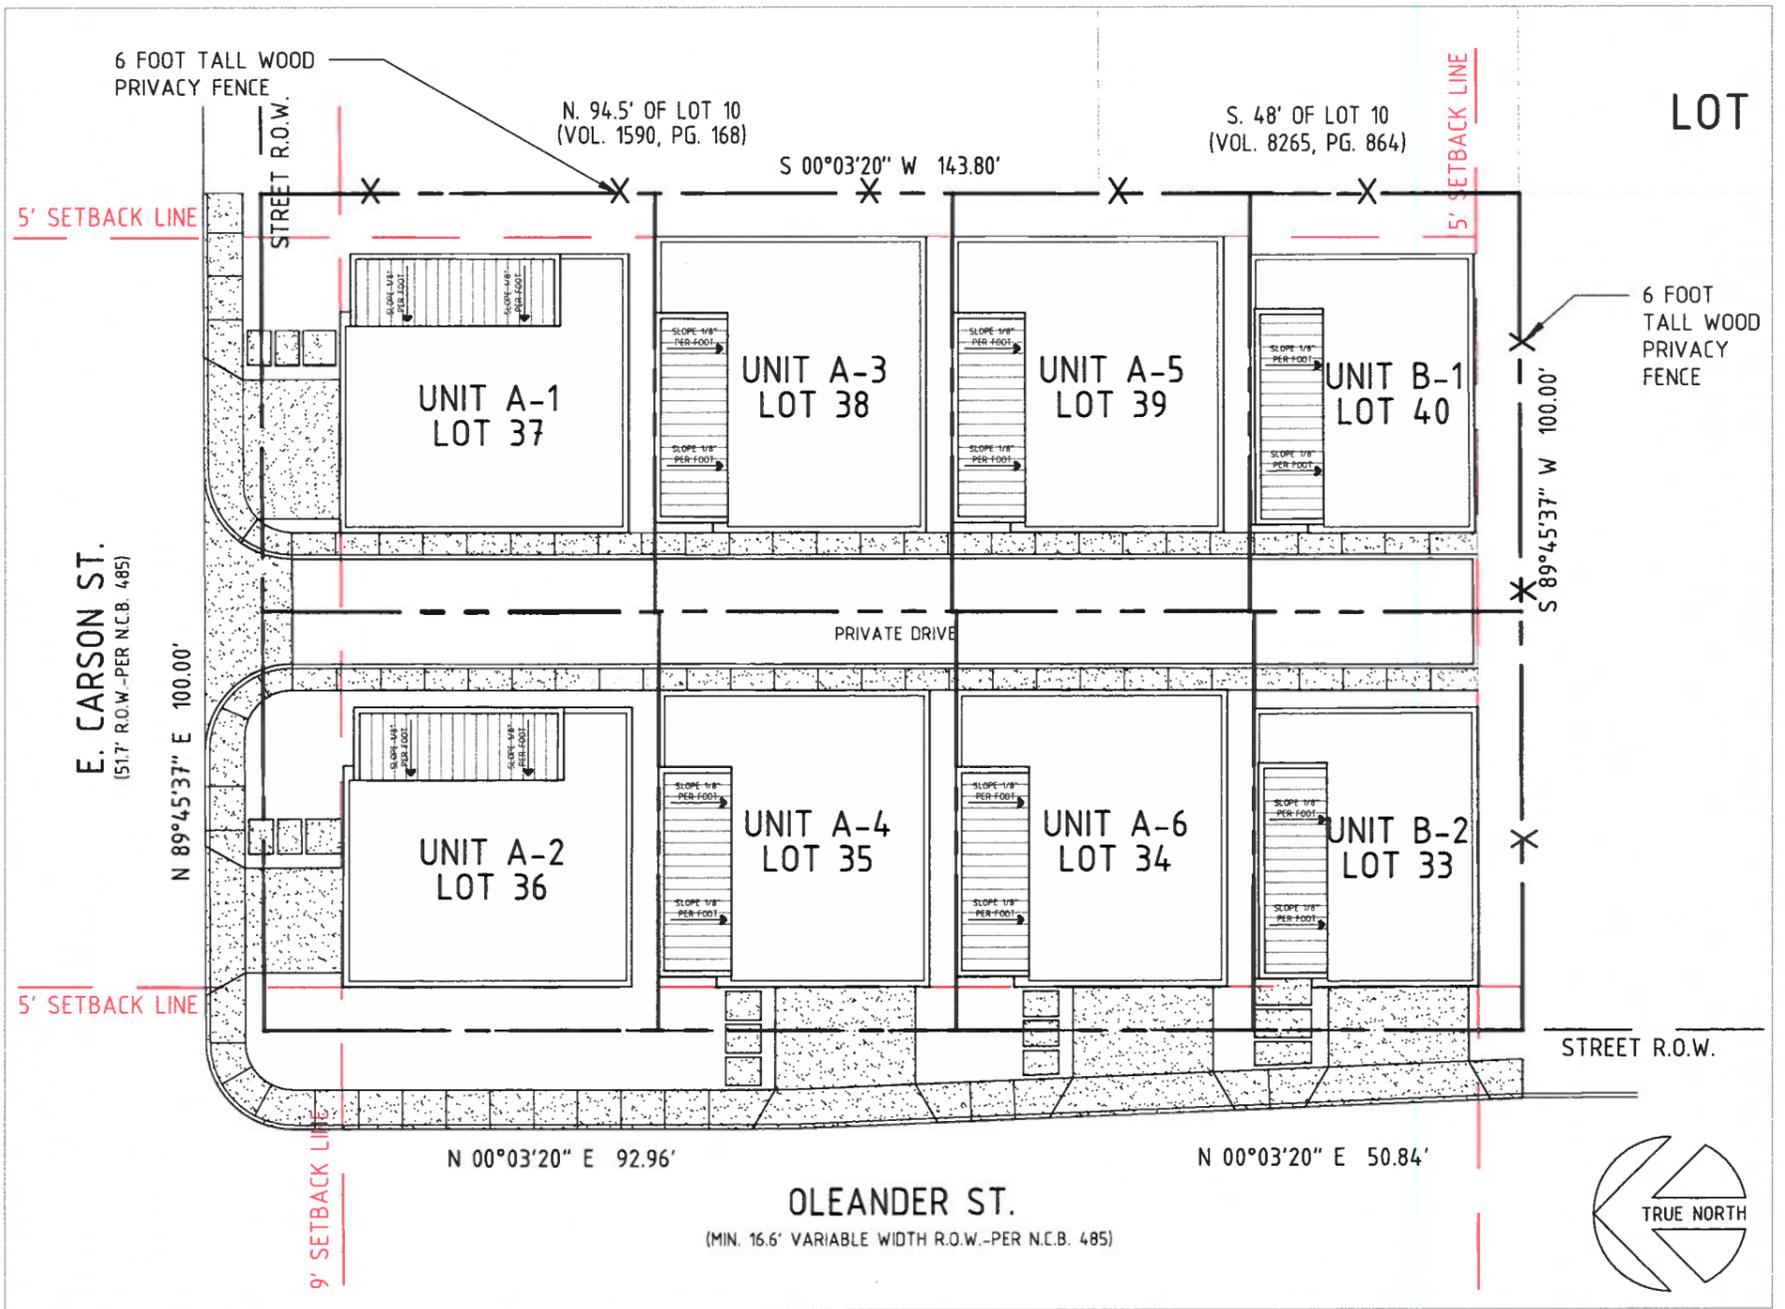

SITE PLAN

BOA-20-1030084

Subject Property: East Carson and Oleander



Subject Property and Adjacent Properties



Adjacent Properties



Adjacent Properties



Oleander Street



East Carson Street

