




Board of Adjustment **Notification Plan for** **Case No A-19-10300133**



San Antonio City Limits
 Subject Property
 200' Notification Boundary
 Council District: 1

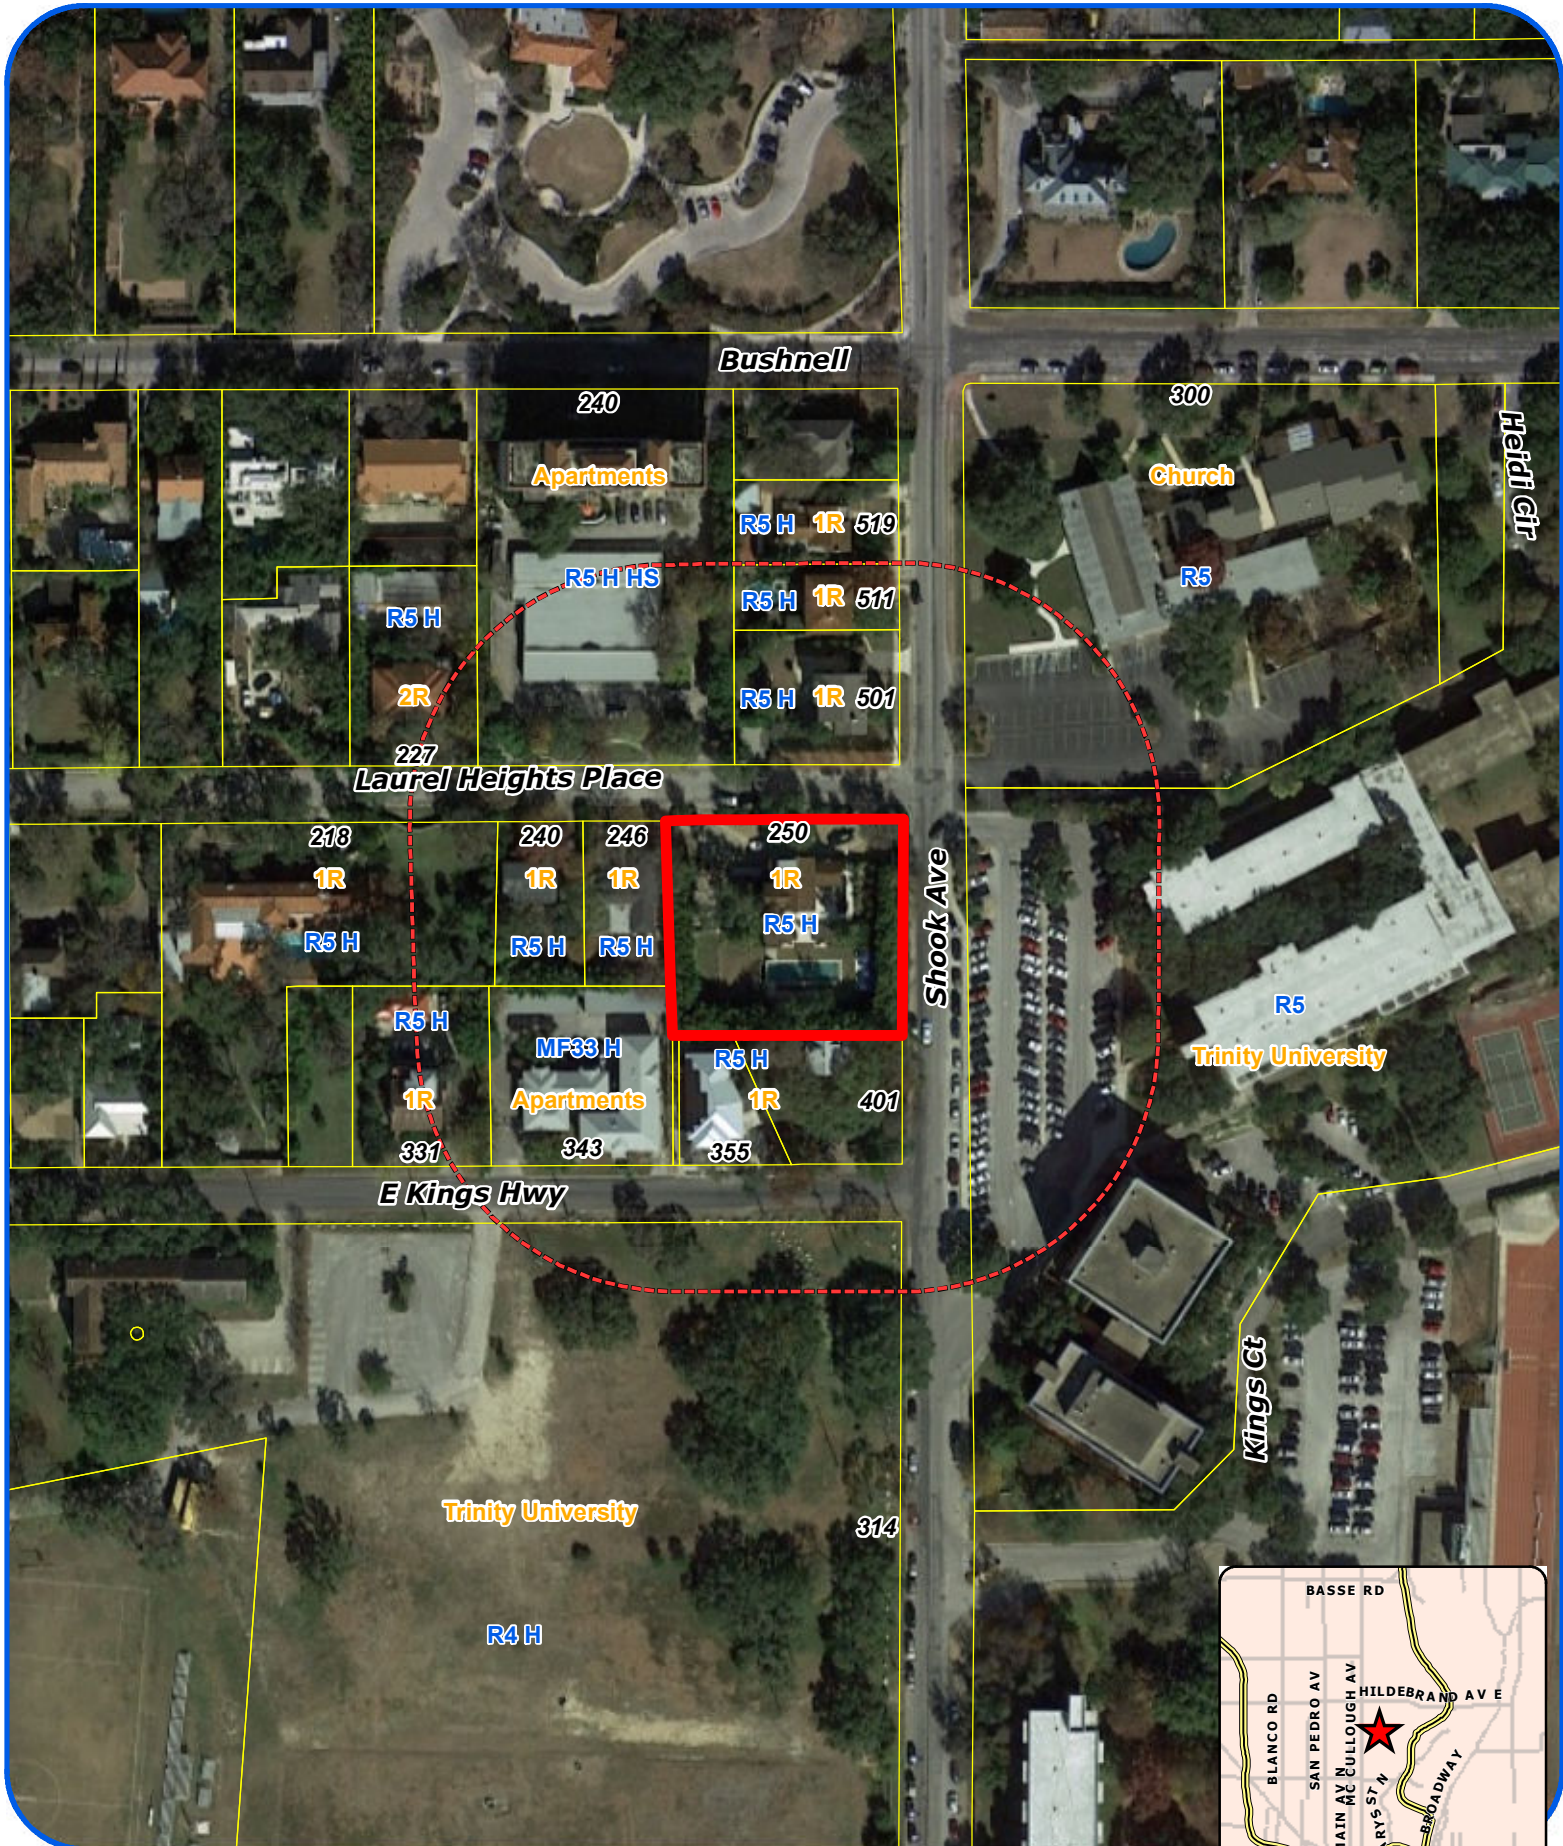


1:1,800

"NOT TO SCALE,
 FOR ILLUSTRATIVE PURPOSES ONLY"

Development Services Department
 City of San Antonio

PROPERTY LINE →

THIS WORK
PERMITTED
AND UNDER
CONSTRUCTION 36'
43'
62'
WORK REQUESTING
VARIANCE

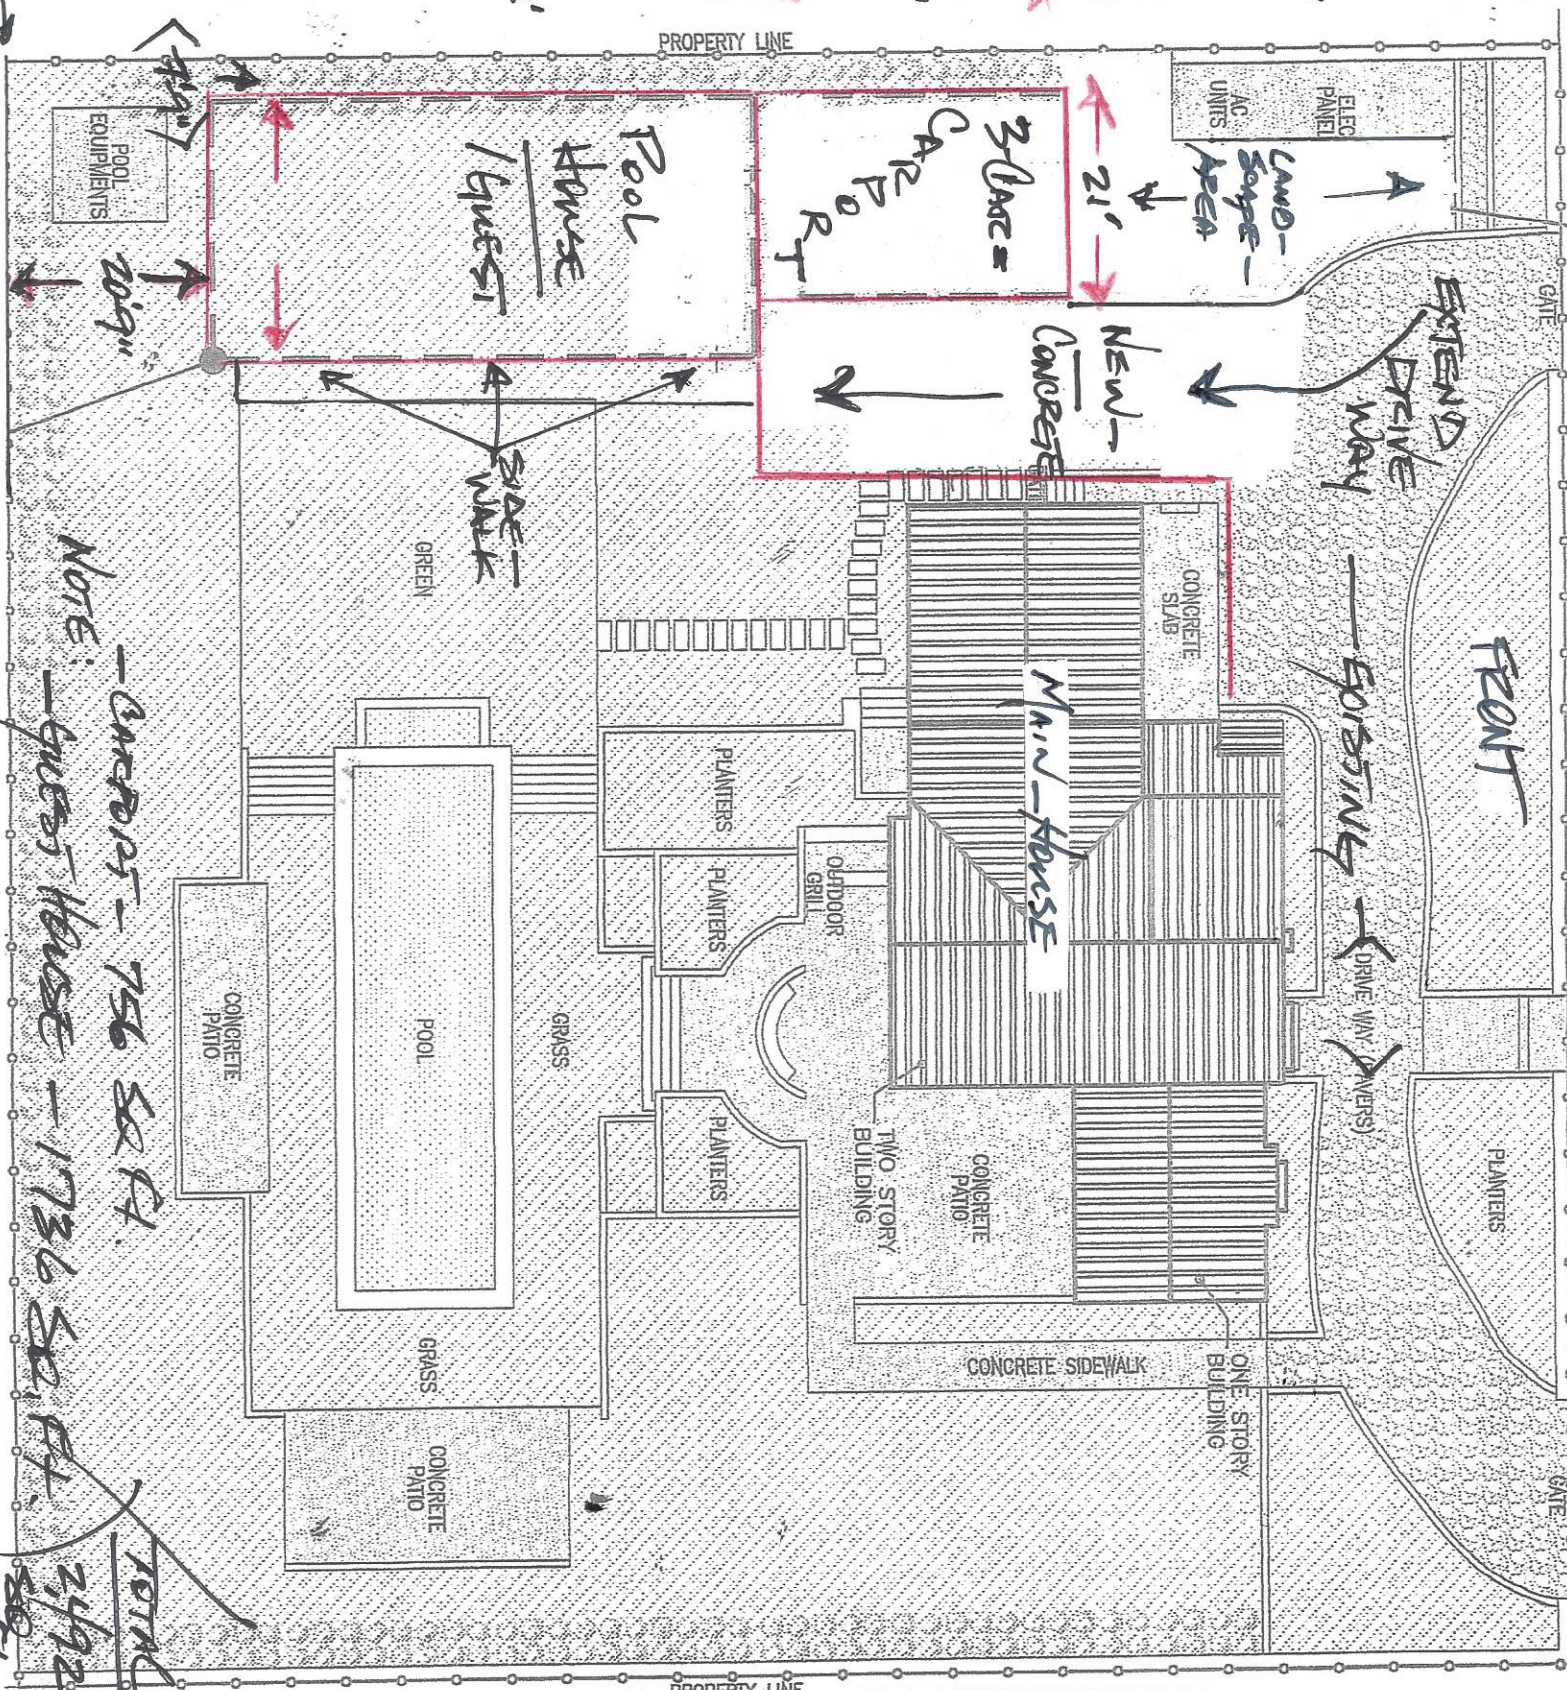

NOTE:
- CARPORT - 756 SQ FT
- GUEST HOUSE - 1736 SQ FT
TOTAL 2492 SQ FT

BOA-19-10300133
Subject Property – 250 Laurel Heights Place



Subject Property



Subject Property



Subject Property



Subject Property



Subject Property



Subject Property



Subject Property and Neighboring Property



Subject Property



Neighboring Properties



Neighboring Properties



Neighboring Properties



Neighboring Properties

