

**Board of Adjustment**  
**Notification Plan for**  
**Case No A-18-139**




- San Antonio City Limits 
- Subject Property 
- 200' Notification Boundary 
- Council District: 10



"NOT TO SCALE,  
 FOR ILLUSTRATIVE PURPOSES ONLY"

Development Services Department  
 City of San Antonio

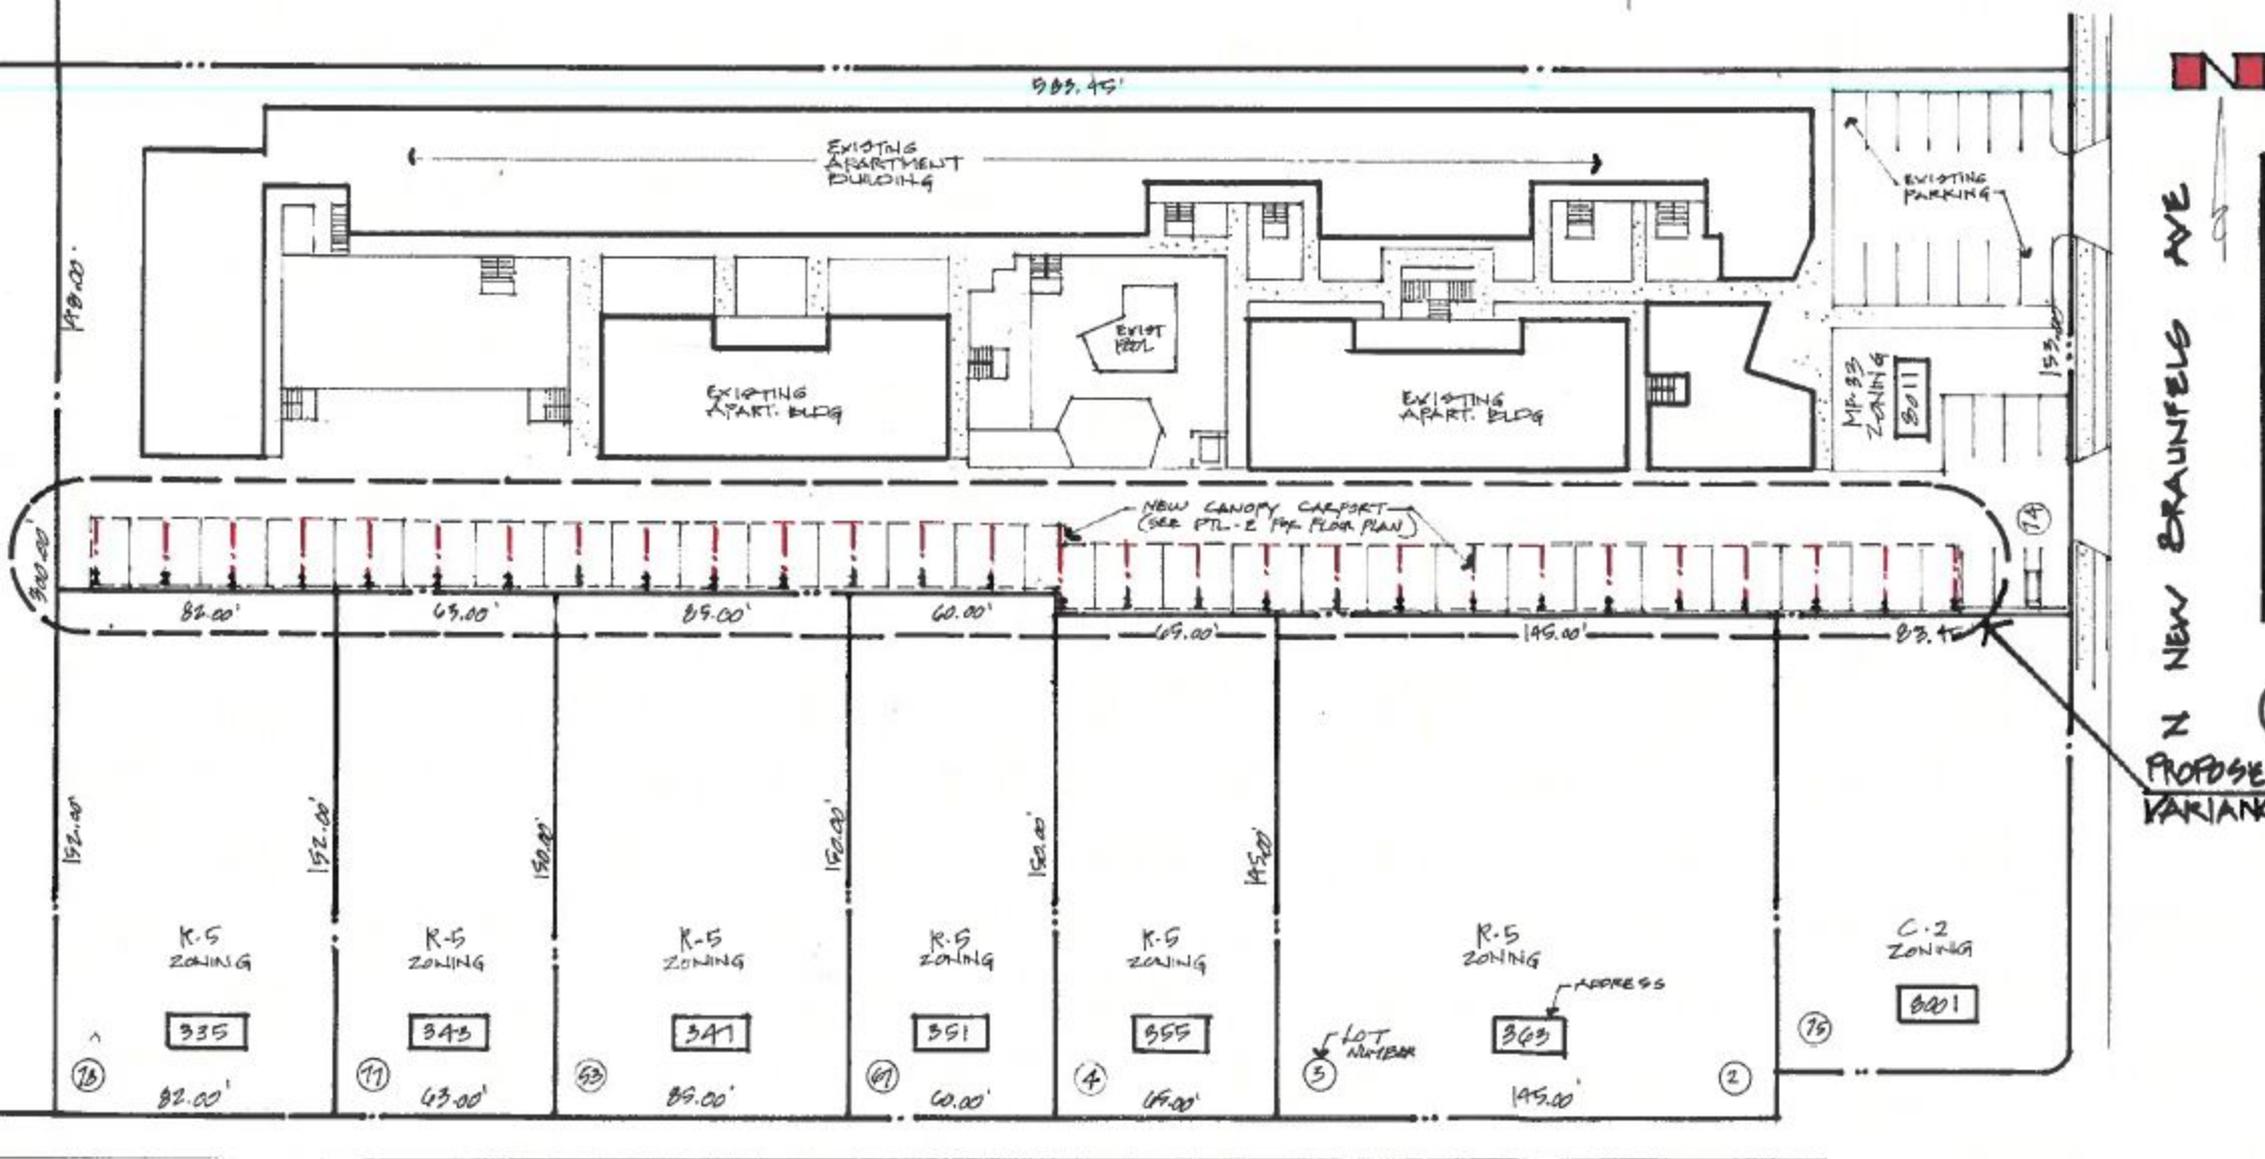

E TERRA ALTA DRIVE

① SITE PLAN

SCALE: 1" = 30'-0"

N  
 NEW BRAUNFELS AVE  
 PROPOSED VARIATION

**A-18-139**  
**Subject Property – 8011 North New Braunfels**



**Carport**



**Carport**



**Carport and Side Property/Fence**



**Carport along Entire Side Property Line**



**Adjacent Property**



Streetscape (North) along North New Braunfels

