

Attachment 1 Notification Plan



Board of Adjustment
Notification Plan for
Case No A-16-039

San Antonio City Limits

Subject Property


200' Notification Boundary

Council District: 10

"NOT TO SCALE,
FOR ILLUSTRATIVE PURPOSES ONLY"

Development Services Department
City of San Antonio


**Attachment 1
Notification Plan (continued)**

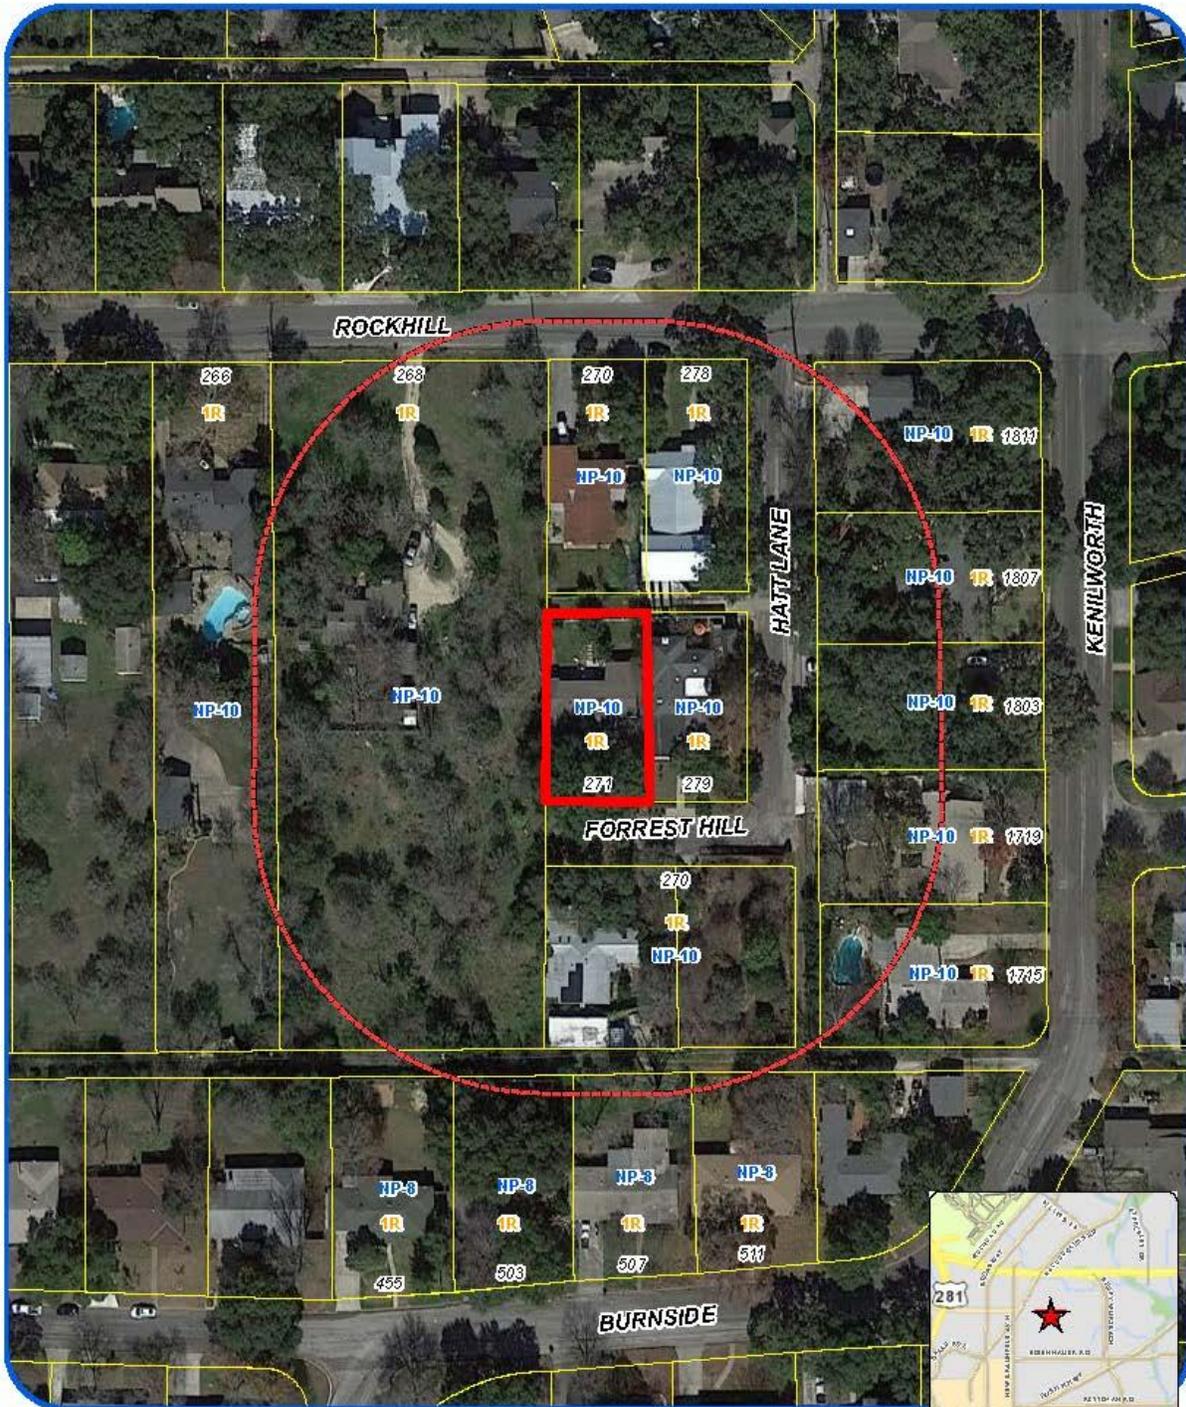

<p>Board of Adjustment Notification Plan for Case No A-16-039</p>		<p>San Antonio City Limits</p>	
		<p>Subject Property</p>	
		<p>200' Notification Boundary</p>	
		<p>Council District 10</p>	

"NOT TO SCALE,
FOR ILLUSTRATIVE PURPOSES ONLY"
 Debra Kpeme at Services Department
 City of San Antonio

**Attachment 2
Plot Plan**

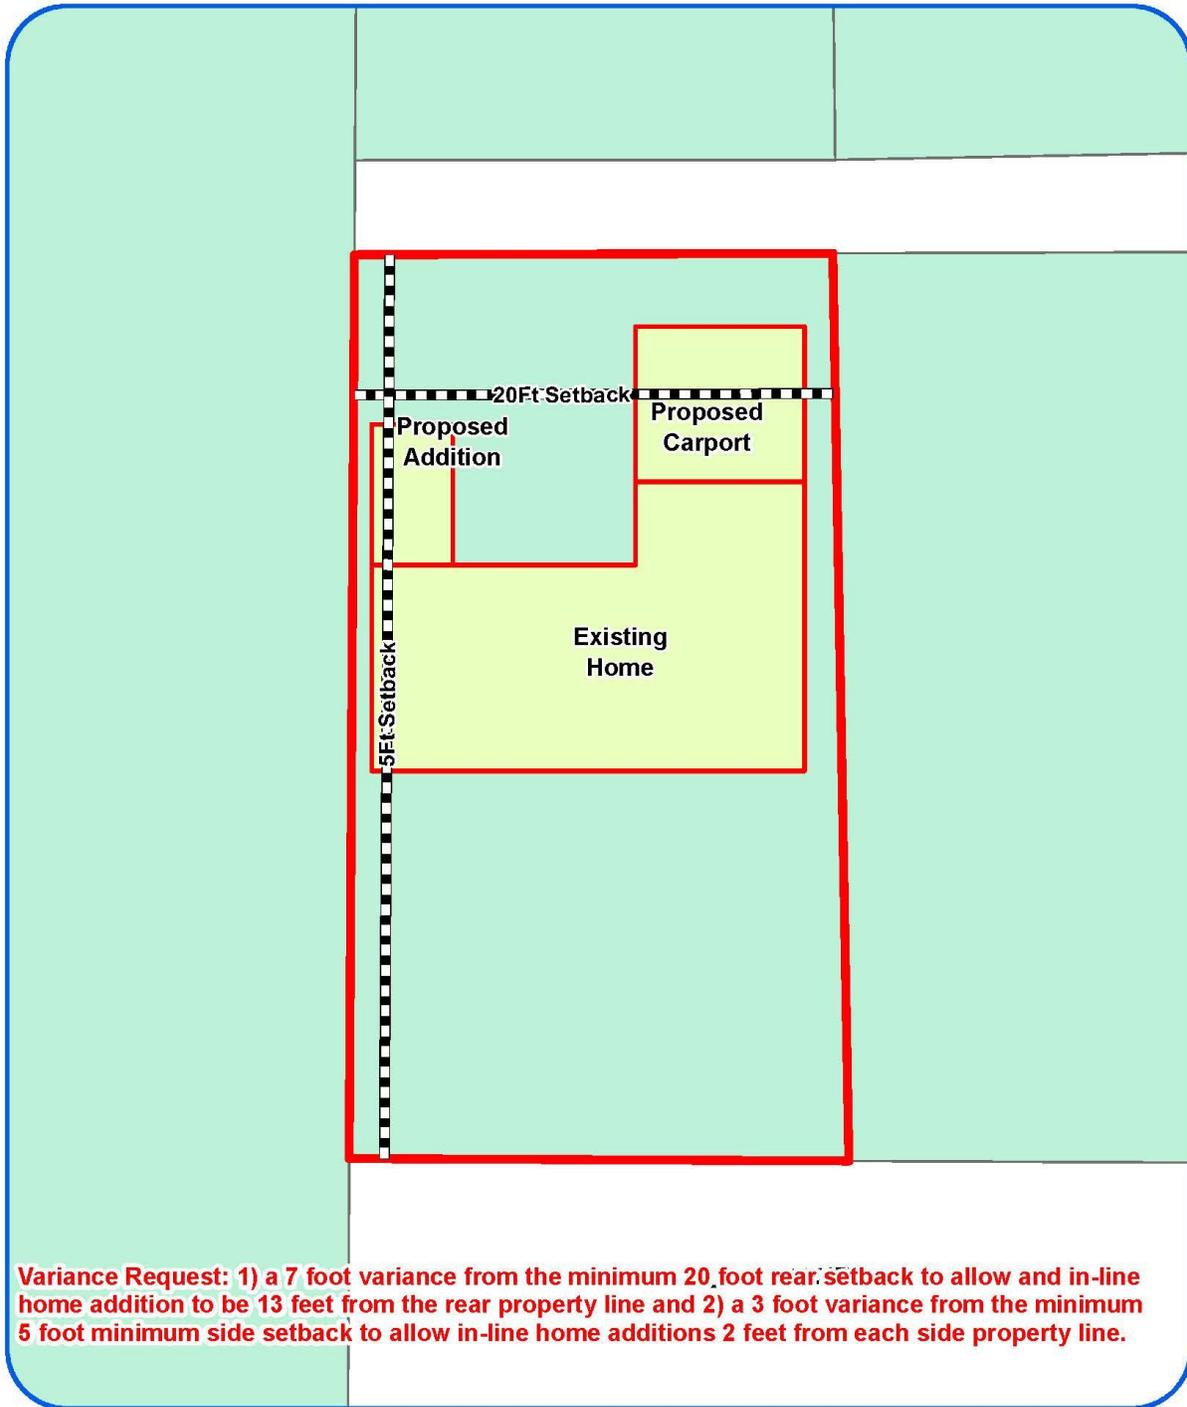

Board of Adjustment
Plot Plan for
Case No A-16-039



"NOT TO SCALE,
FOR ILLUSTRATIVE PURPOSES ONLY"
Council District: 10

271 Forrest Hill Dr

Development Services Department
City of San Antonio

Attachment 2
Plot Plan (continued)



Board of Adjustment
Plot Plan for
Case No A-16-039




"NOT TO SCALE,
FOR ILLUSTRATIVE PURPOSES ONLY"
Council District: 10

271 Forrest Hill Dr

1280
Dette Kopie at Services Department
City of San Antonio

Attachment 3
Applicant's Site Plan

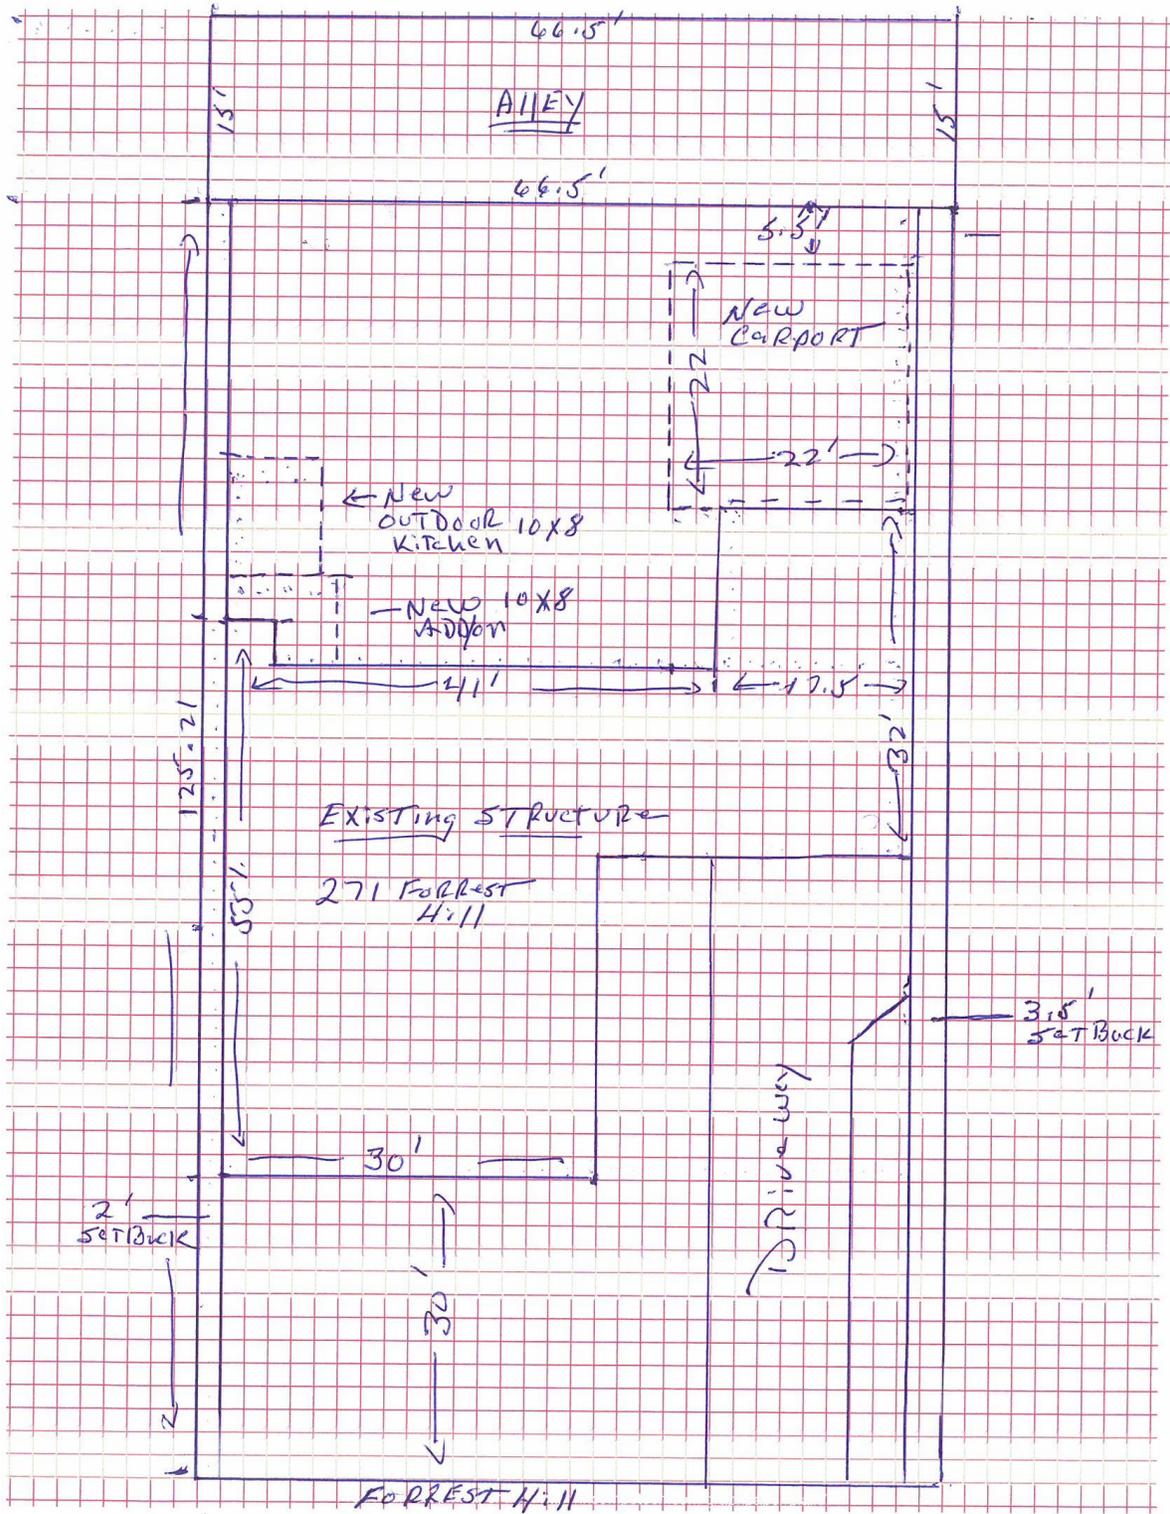

Attachment 4 – Photos
Subject Property – 271 Forrest Hill Drive



Proposed location of outdoor kitchen



Proposed location of carport



View of the alley from backyard of subject property



Rendering of proposed additions

