

Board of Adjustment
Plot Plan for
Case No A-17-213

601 and 603 Coleman St



"NOT TO SCALE,
FOR ILLUSTRATIVE PURPOSES ONLY"
Council District: 2

Development Services Department
City of San Antonio



Board of Adjustment
Notification Plan for
Case No A-17-213



- San Antonio City Limits 
- Subject Property 
- 200' Notification Boundary 
- Council District: 2



"NOT TO SCALE,
 FOR ILLUSTRATIVE PURPOSES ONLY"

Development Services Department
 City of San Antonio

Attachment A



SURVEY WORK WAS DONE
8.29.17

JEFFERY JENKINS
LOT 6
BLK 1
N.C.B. 12831
(0.208 AC.)
VOL. 10583, PG. 2242, O.P.R.

ERNEST G. RIVERA &
ZULEMA G.
LOT 7
BLK 1
N.C.B. 12831
(0.218 AC.)
VOL. 4080, PG. 71, D.&P.

N 13,709,658.6498
E 2,144,401.8042


25.0' 25.0'
50'
BEE STREET
(50' R.O.W.)

FORM IS
ENCROACHING INTO
7' SIDE BUILDING
SETBACK

EDNA BUENROSTRO &
JOSE TRVINO
LOT 9
BLK 1
N.C.B. 12831
(0.446 AC.)
VOL. 17952, PG. 315, O.P.R.

N 13,709,470.0612
E 2,144,379.0422

25.0' 25.0'
50'
COLEMAN STREET
(50' R.O.W.)

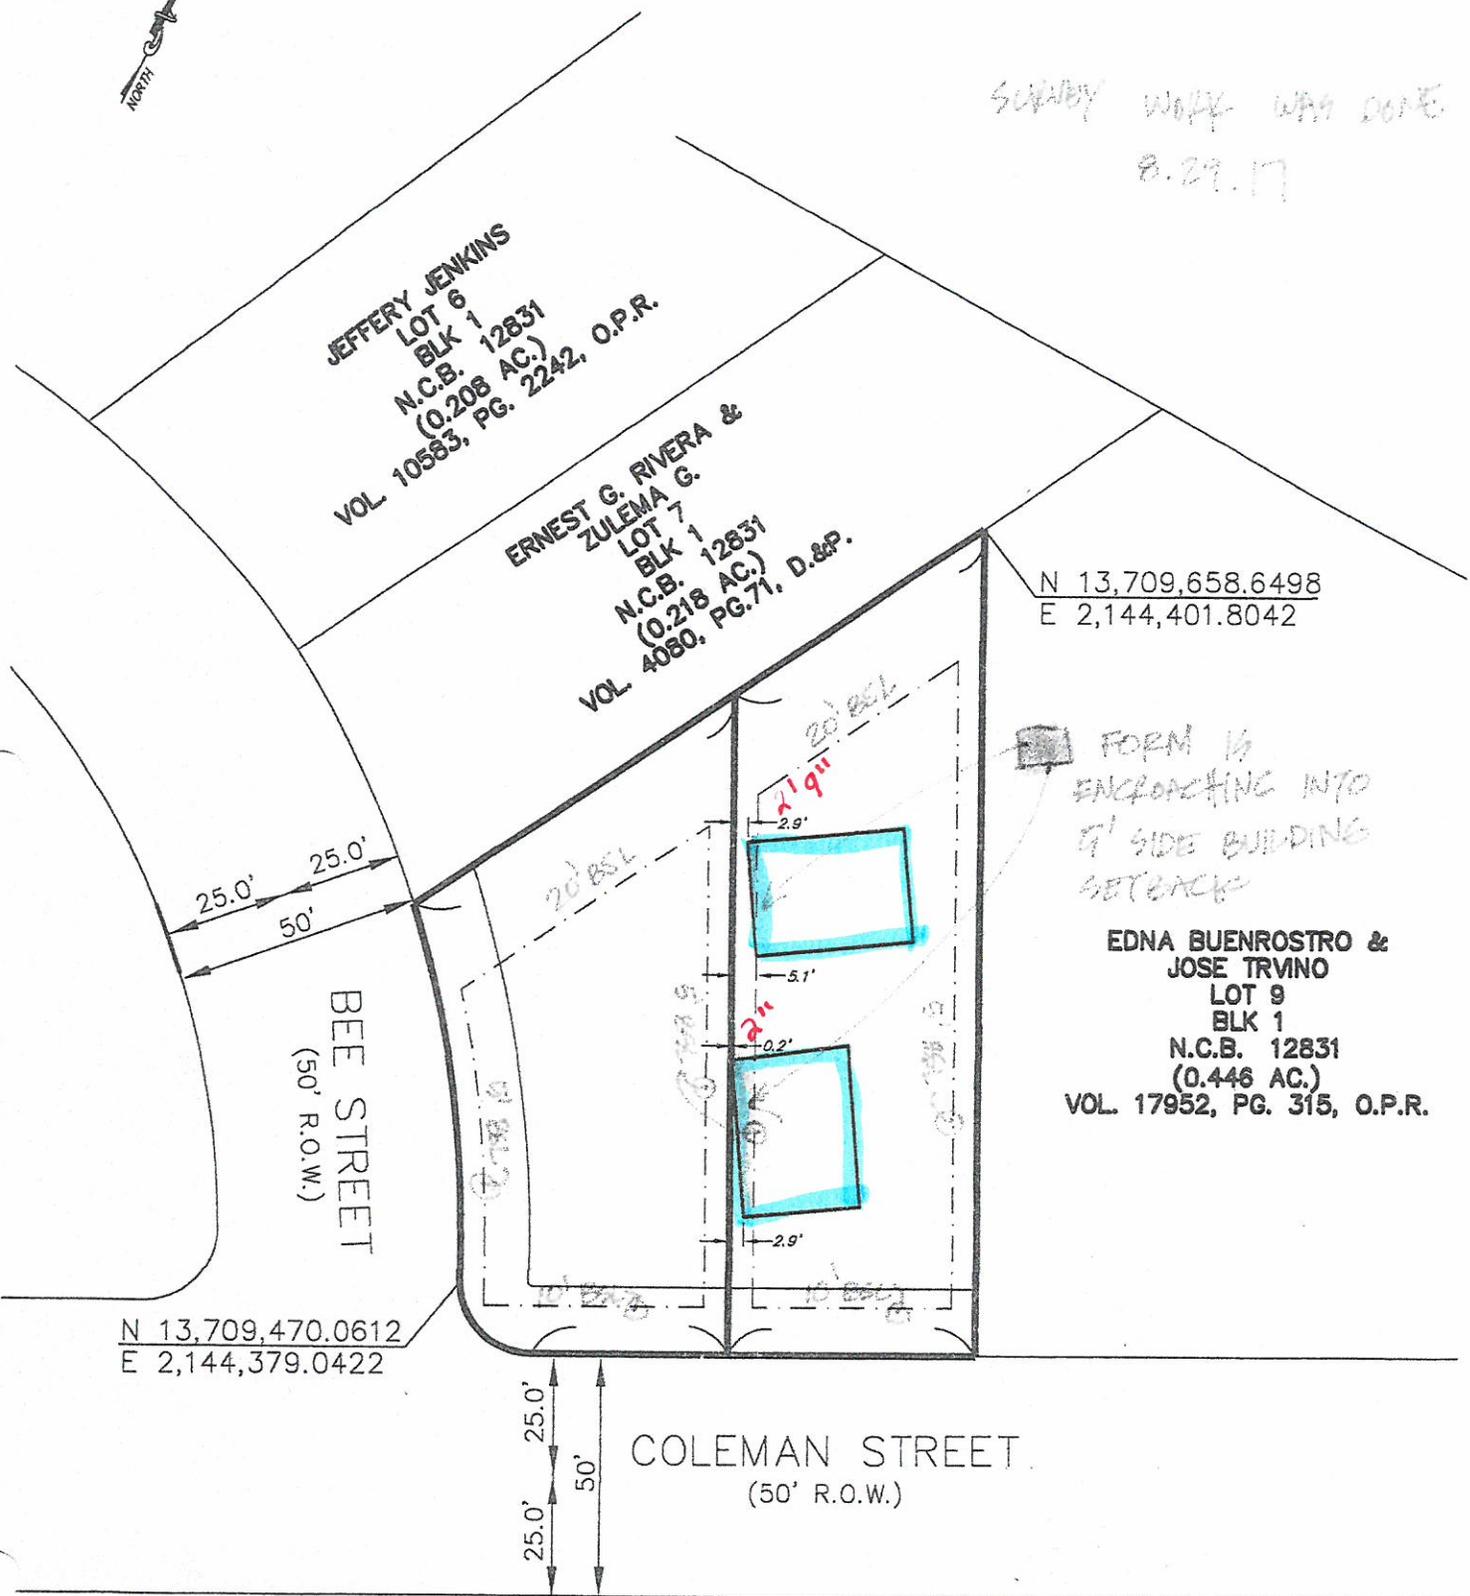

Photos
Subject Property – 601 and 603 Coleman Street



Subject Property – 601 and 603 Coleman Street



Neighboring Property to West, Same Owner



Neighboring Property Across Street

