


*Barbara Drive Phase II Drainage
& Flood Control Project*

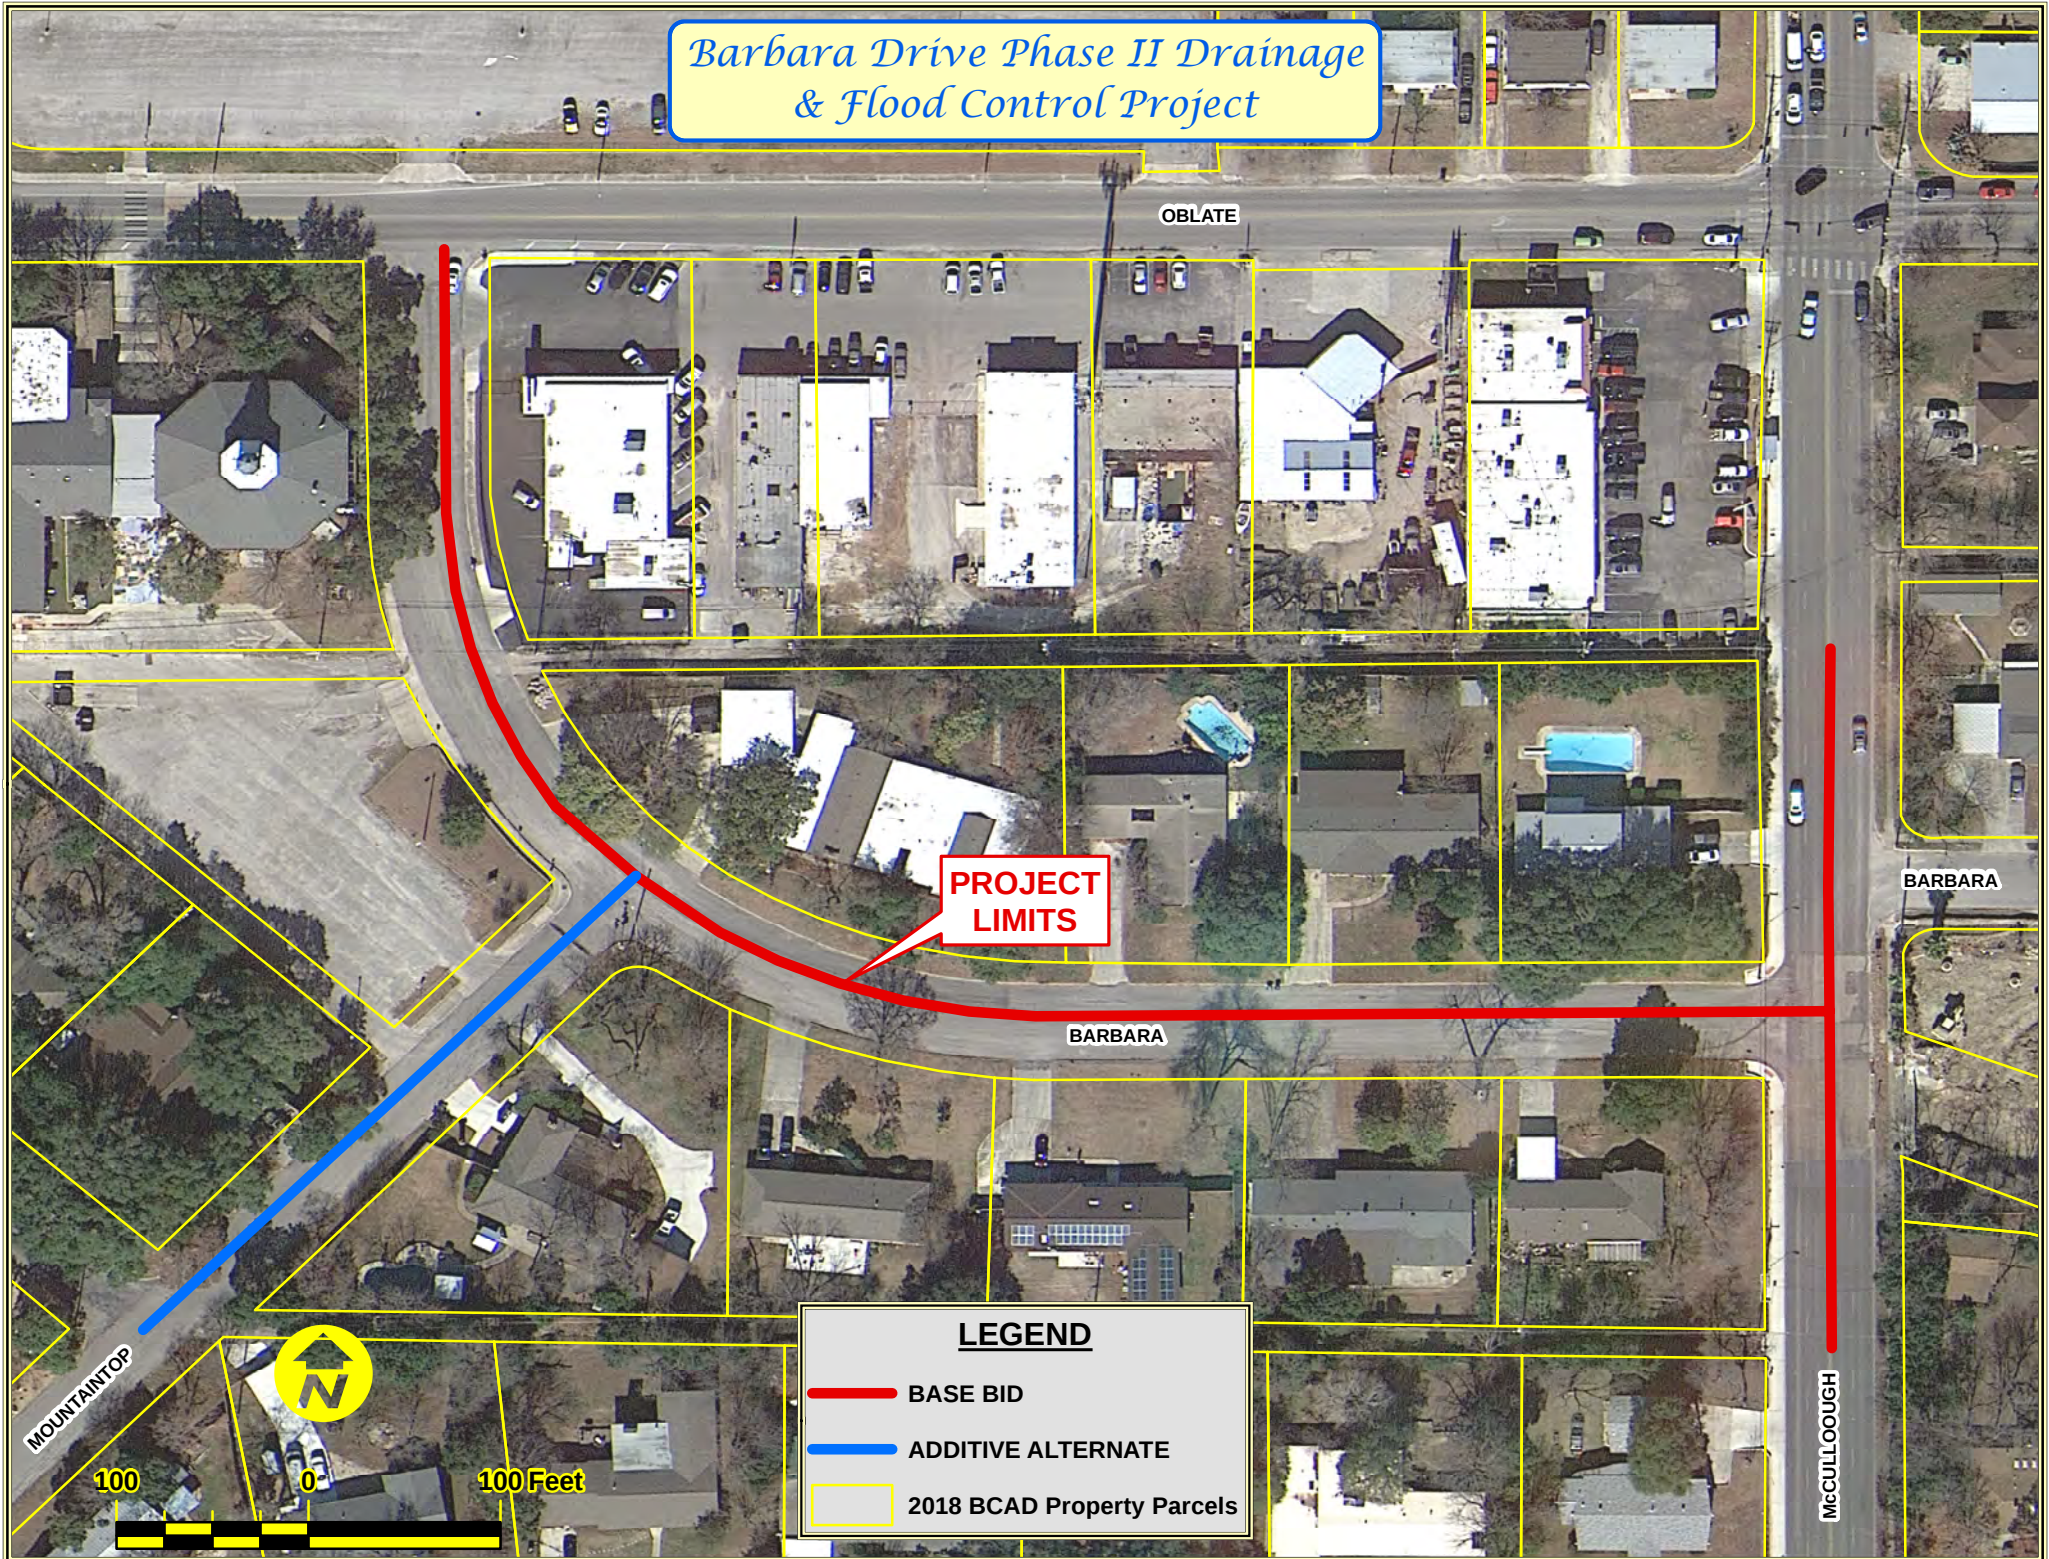

LEGEND

-  BASE BID
-  ADDITIVE ALTERNATE
-  2018 BCAD Property Parcels