


HORZ 0' 50' 100'

SCALE IN FEET

**LEGEND**

-  EXIST ROW
-  PROP ROW
-  PROPERTY LINE (APPROX.)
-  ROW PURCHASE

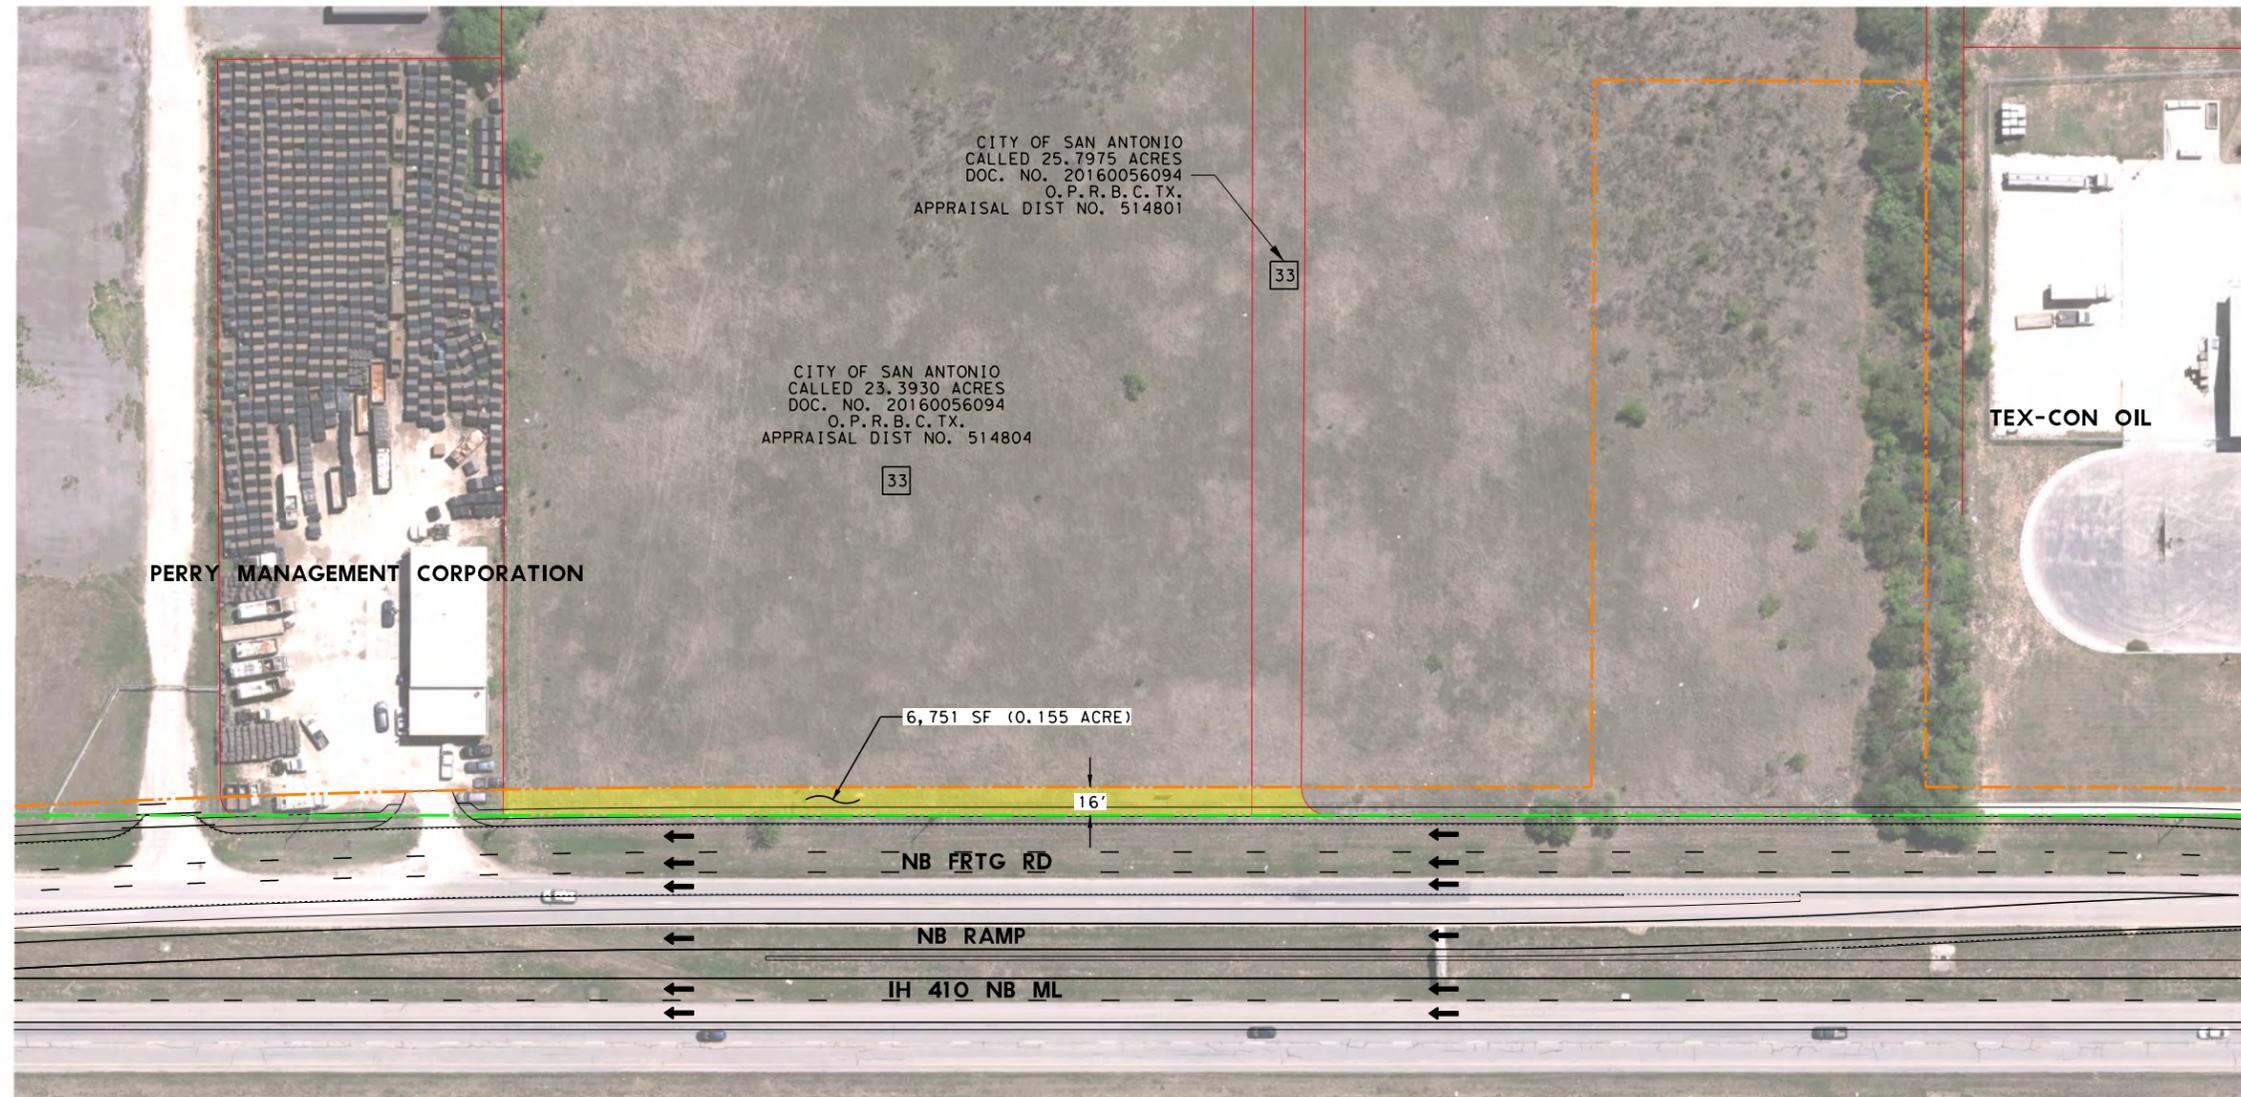

Parcel 73

**PRELIMINARY**  
 FOR REVIEW ONLY  
 NOT FOR CONSTRUCTION, BIDDING,  
 OR PERMIT PURPOSES  
  
 A JMT Company TBPE REG. # F-926  
 ENGINEER ROBERT A. ESTES  
 P.E. NO. 107283 DATE 9/3/2017

FILENAME: 410\*INTERCHANGE\*MAPO\*33.dgn

DRAWING DATE: 9/3/2017

**KCI KENNEDY CONSULTING**  
 A JMT Company  
 TBPE REGISTRATION NO. F-926

 © 2017

**IH 410/IH 10 INTERCHANGE  
 PRELIMINARY DESIGN  
 ROW EXHIBIT**

SCALE 1" = 100'		SHEET 33 OF 77	
DESIGN	FED. RD. DIV. NO.	FEDERAL AID PROJECT NO.	HIGHWAY NO.
KCI	6		IH 410
GRAPHICS	STATE	DISTRICT	COUNTY
KCI	TEXAS	15	BEXAR
CHECK	CONTROL	SECTION	JOB
KCI	0521	06	138
CHECK			SHEET NO.
KCI			33