


Board of Adjustment
Notification Plan for
Case No A-18-088



- San Antonio City Limits 
- Subject Property 
- 200' Notification Boundary 
- Council District: 3

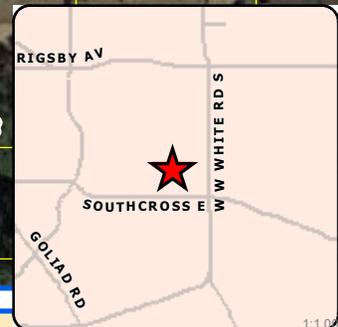

"NOT TO SCALE,
 FOR ILLUSTRATIVE PURPOSES ONLY"

Development Services Department
 City of San Antonio

PLOT PLAN FOR BUILDING PERMITS


Address: 4223 Katrina Lane
SA TX 78222

Lot: _____

Block: _____

NCB: _____

REAR

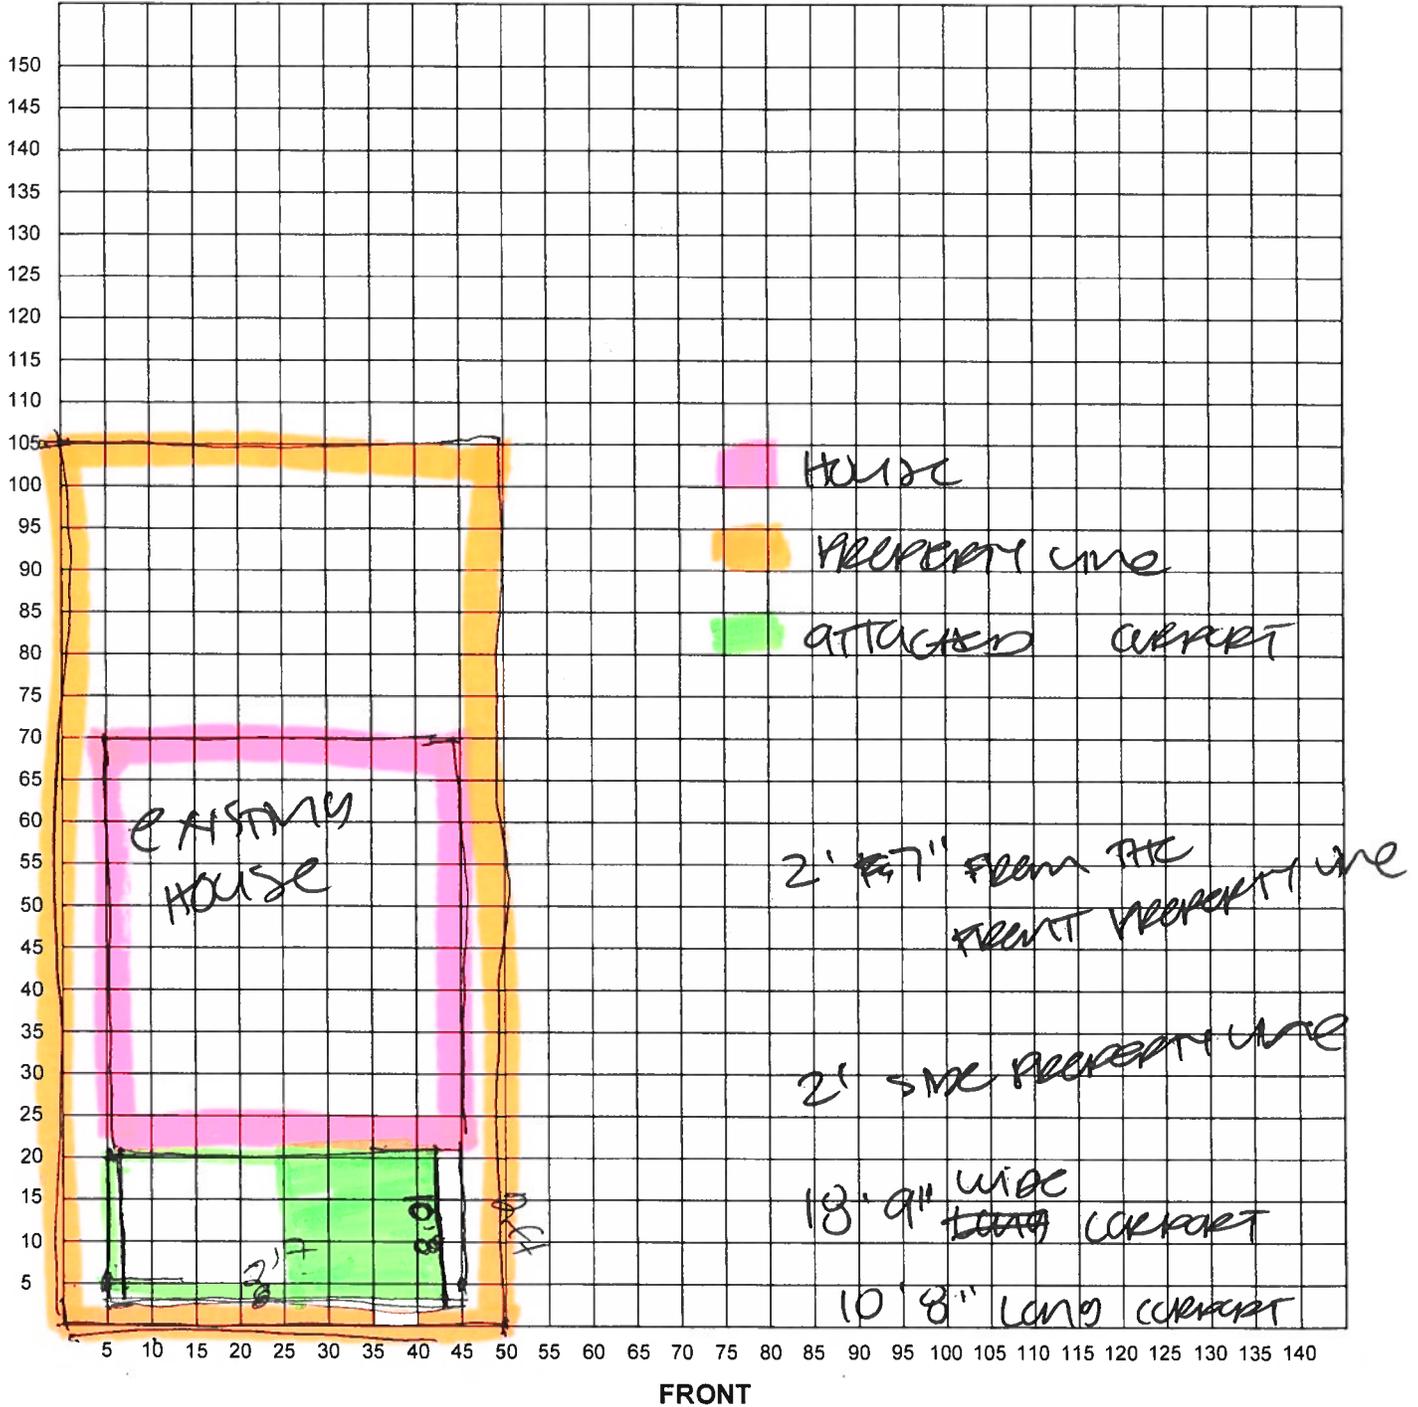

I certify that the above plot plan shows all improvements on this property and that there will be no construction over easements. I also certify that I will build in compliance with the UDC and the 2015 IRC.

Date: _____

Signature of Applicant: Mary Curson

A-18-088
Subject Property – 4223 Katrina Lane



Adjacent Properties



Adjacent Properties



Streetscape (west)



Streetscape (east)

