





Board of Adjustment **Notification Plan for** **Case No A-18-075**

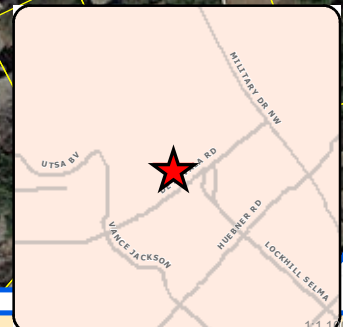


San Antonio City Limits
 Subject Property
 200' Notification Boundary
 Council District: 8

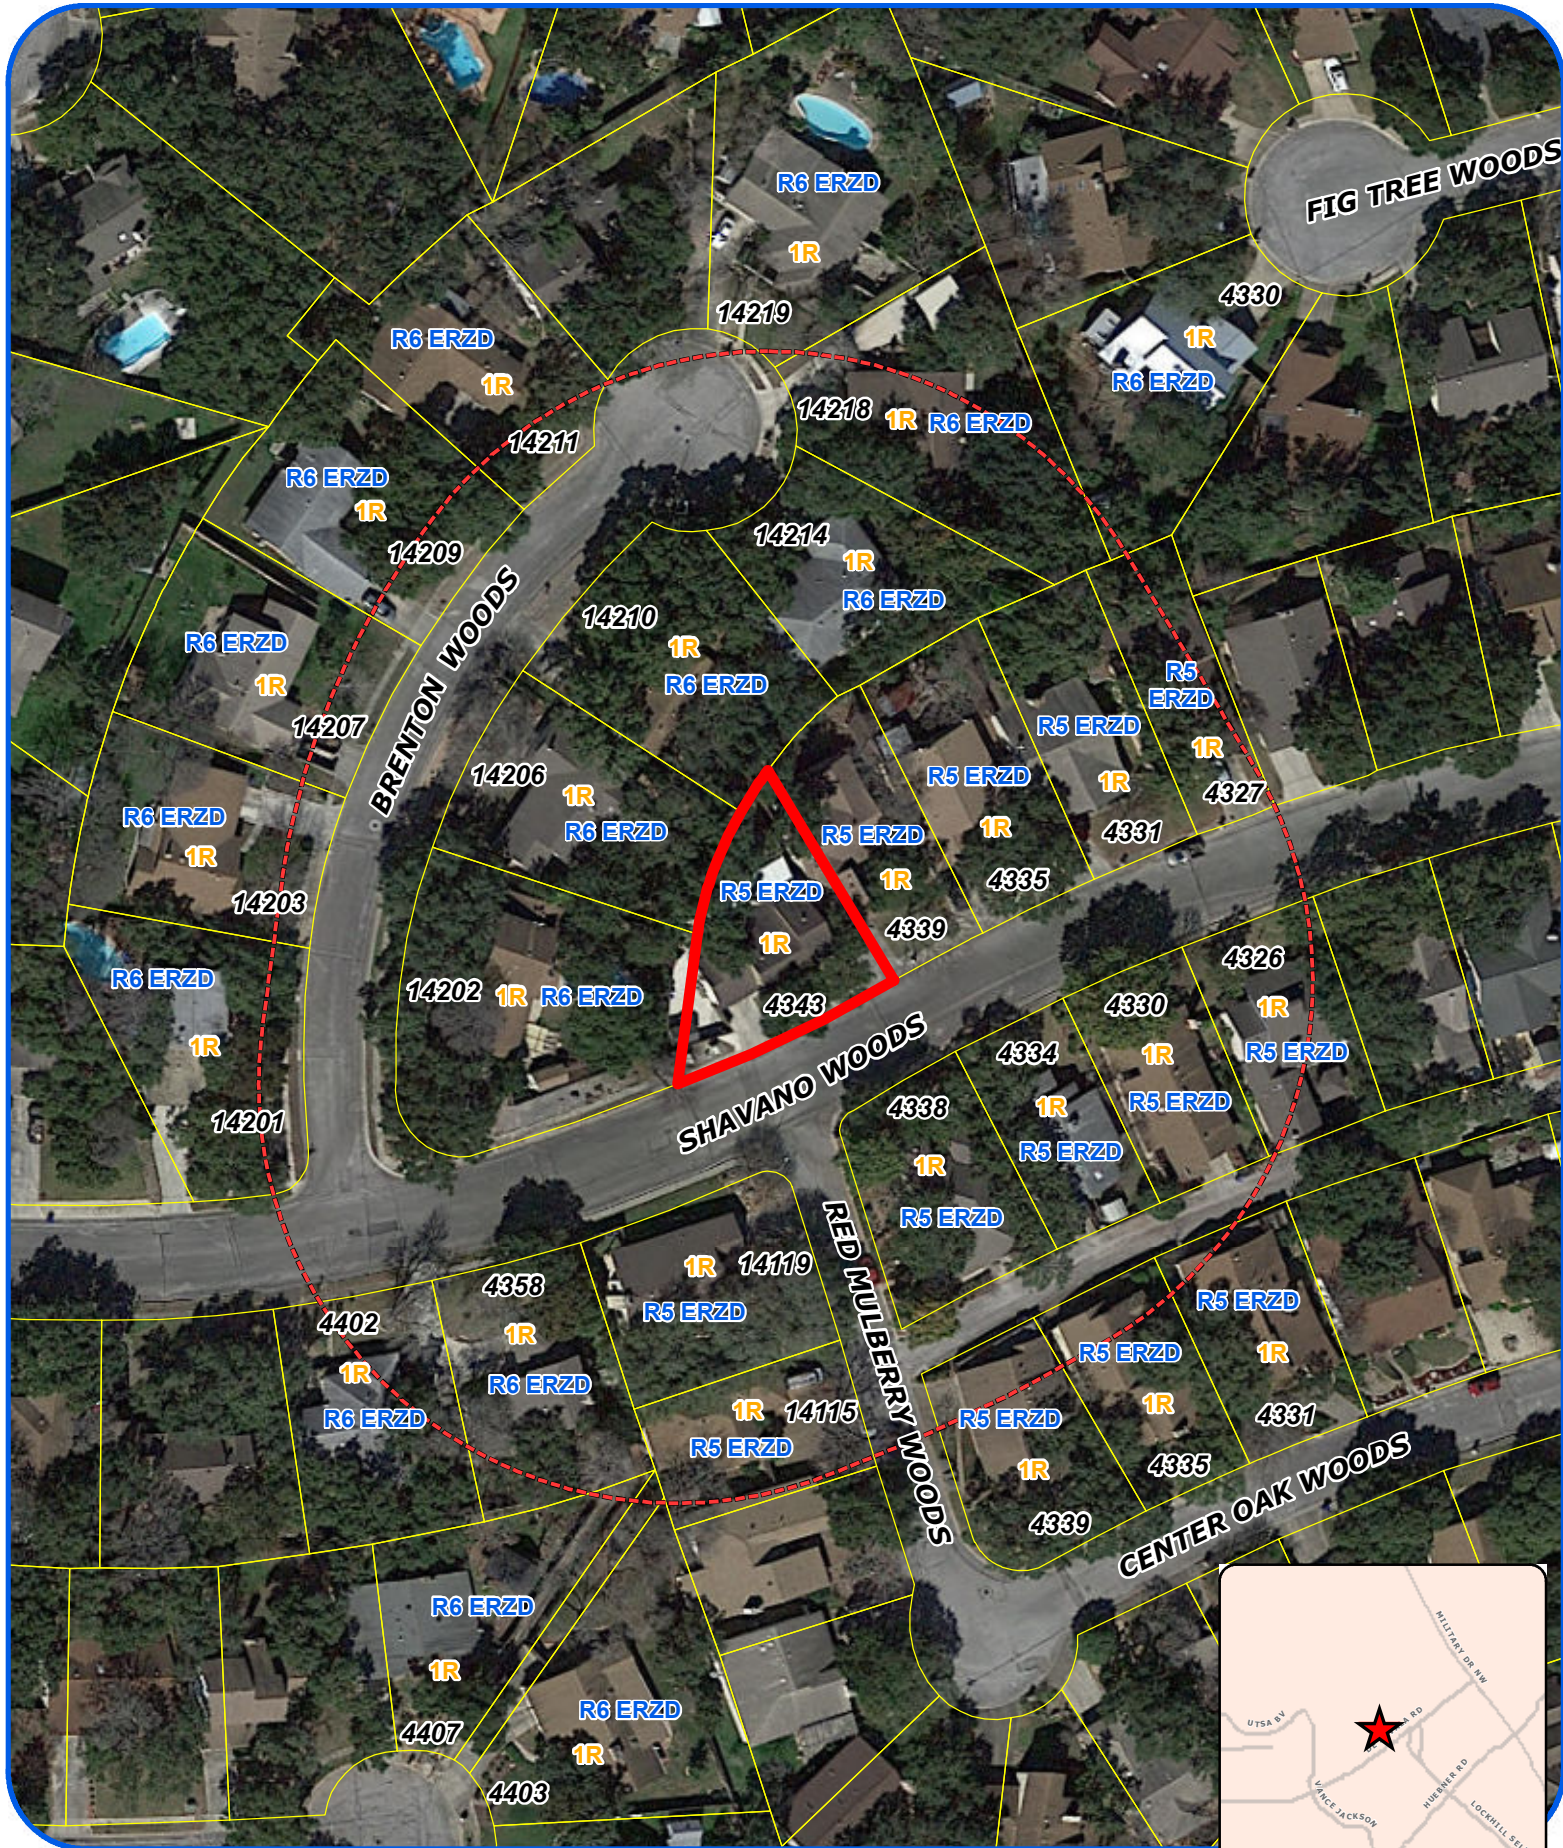

"NOT TO SCALE,
 FOR ILLUSTRATIVE PURPOSES ONLY"

Development Services Department
 City of San Antonio

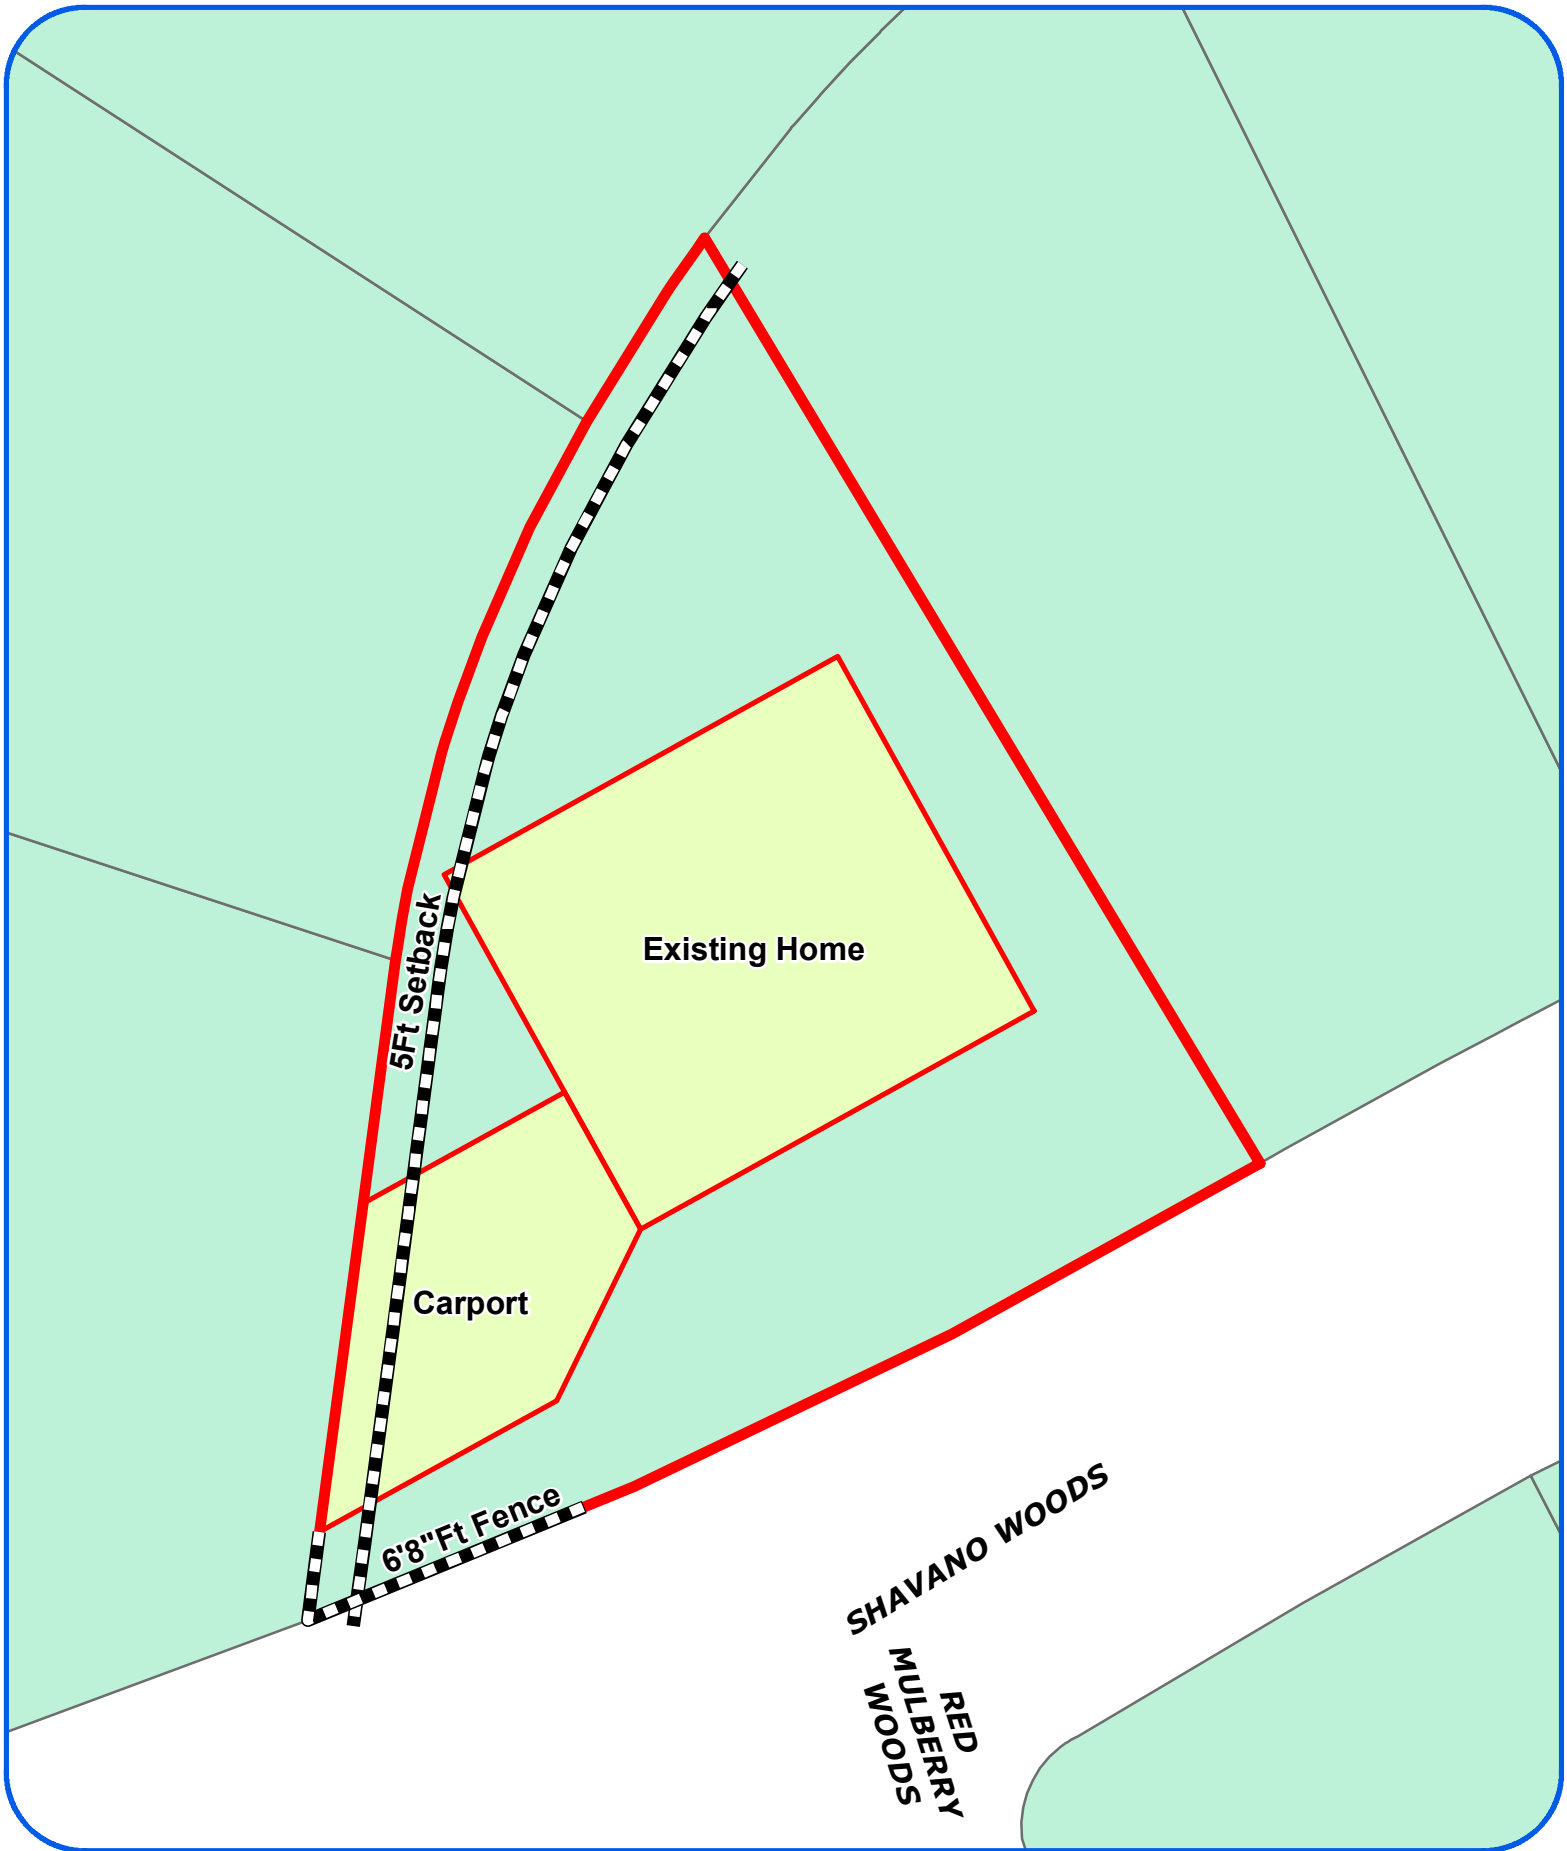

Board of Adjustment
Plot Plan for
Case No A-18-075



"NOT TO SCALE,
FOR ILLUSTRATIVE PURPOSES ONLY"
Council District: 8

4343 Shavano Woods Dr

Development Services Department
City of San Antonio



4.34
WOC
TEX

SHAVANO WOODS

FRONT



01. sitePLAN
SCALE 1/8" = 1'-0"

A-18-075
Subject Property and Drive Approach – 4343 Shavano Woods Drive



View of Carport and Fence



Fence Height



Carport Distance to Property Line



Carport Overhand from Side Property



Streetscape along Shavano Woods Drive (east)



Streetscape along Shavano Woods Drive (west)



Streetscape along Shavano Woods Drive (southwest)



Neighboring Property

