




Board of Adjustment **Notification Plan for** **Case No A-19-10300122**




San Antonio City Limits
 Subject Property
 200' Notification Boundary
 Council District: 1

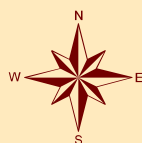

1:1,000

"NOT TO SCALE,
 FOR ILLUSTRATIVE PURPOSES ONLY"

Development Services Department
 City of San Antonio

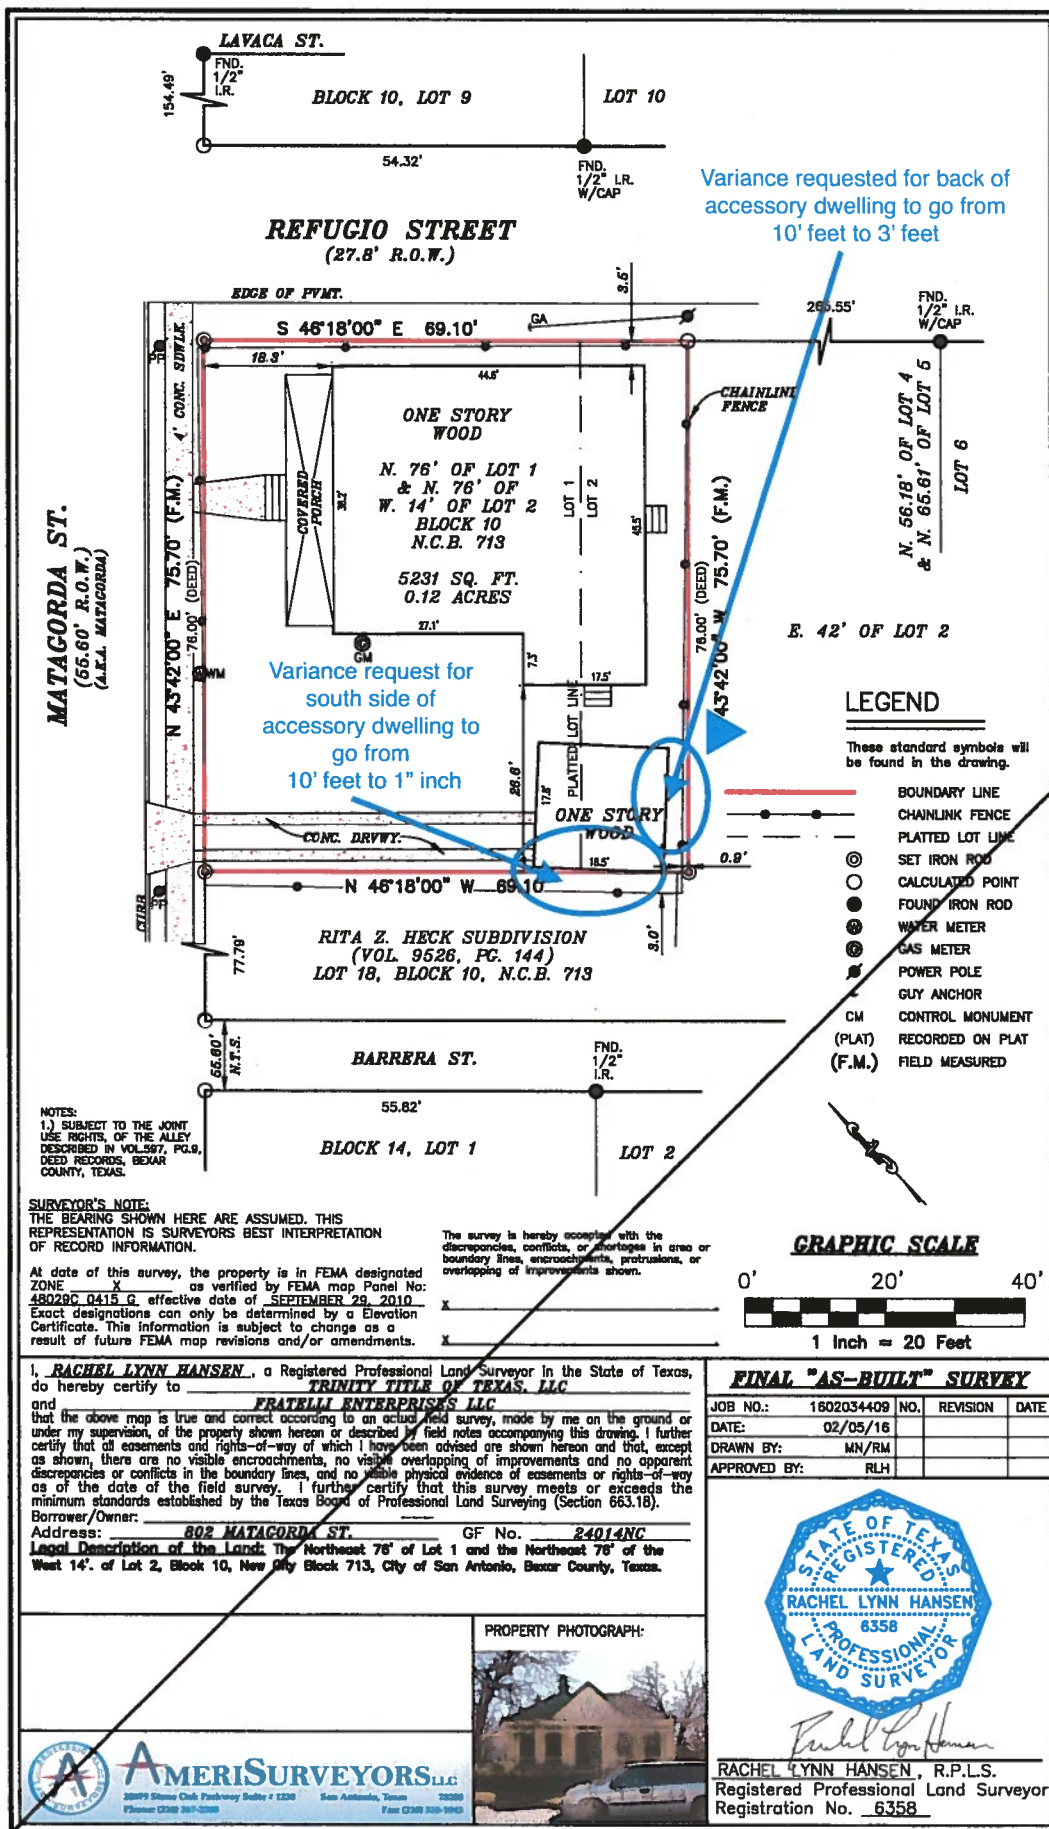

BOA-19-10300122

Subject Property-802 Matagorda St




Subject Property



Subject Property and Alley



Subject Property

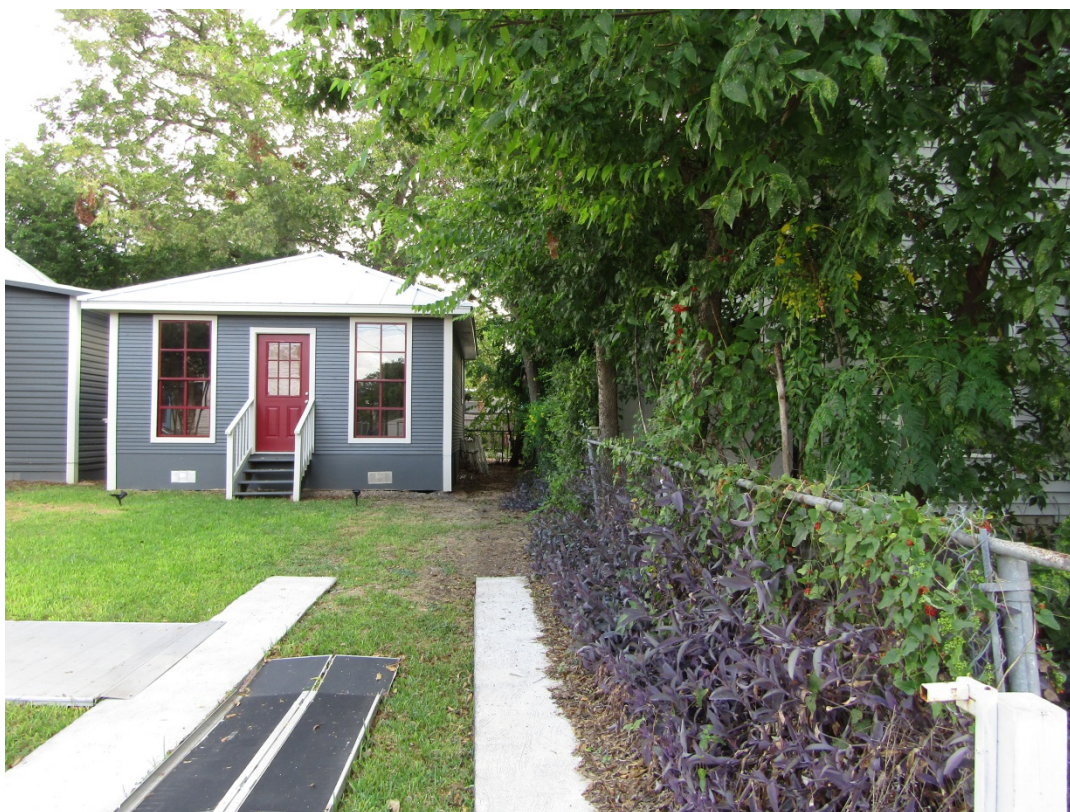

Subject Property Rear Yard



Subject Property Distance to Rear Property Line



Adjacent Property to the Rear



Adjacent Property to the Rear



Adjacent Property



Surrounding Properties



Surrounding Properties



Surrounding Properties



Surrounding Properties



Matagorda Street view



Matagorda Street view

