

**Board of Adjustment**  
**Notification Plan for**  
**Case No A-18-900018**



- San Antonio City Limits 
- Subject Property 
- 200' Notification Boundary 
- Council District: 6

"NOT TO SCALE,  
 FOR ILLUSTRATIVE PURPOSES ONLY"

Development Services Department  
 City of San Antonio

**PLOT PLAN**  
FOR BUILDING PERMITS


Address: 122 Pharis St.

Lot: \_\_\_\_\_

Block: \_\_\_\_\_

NCB: \_\_\_\_\_

REAR

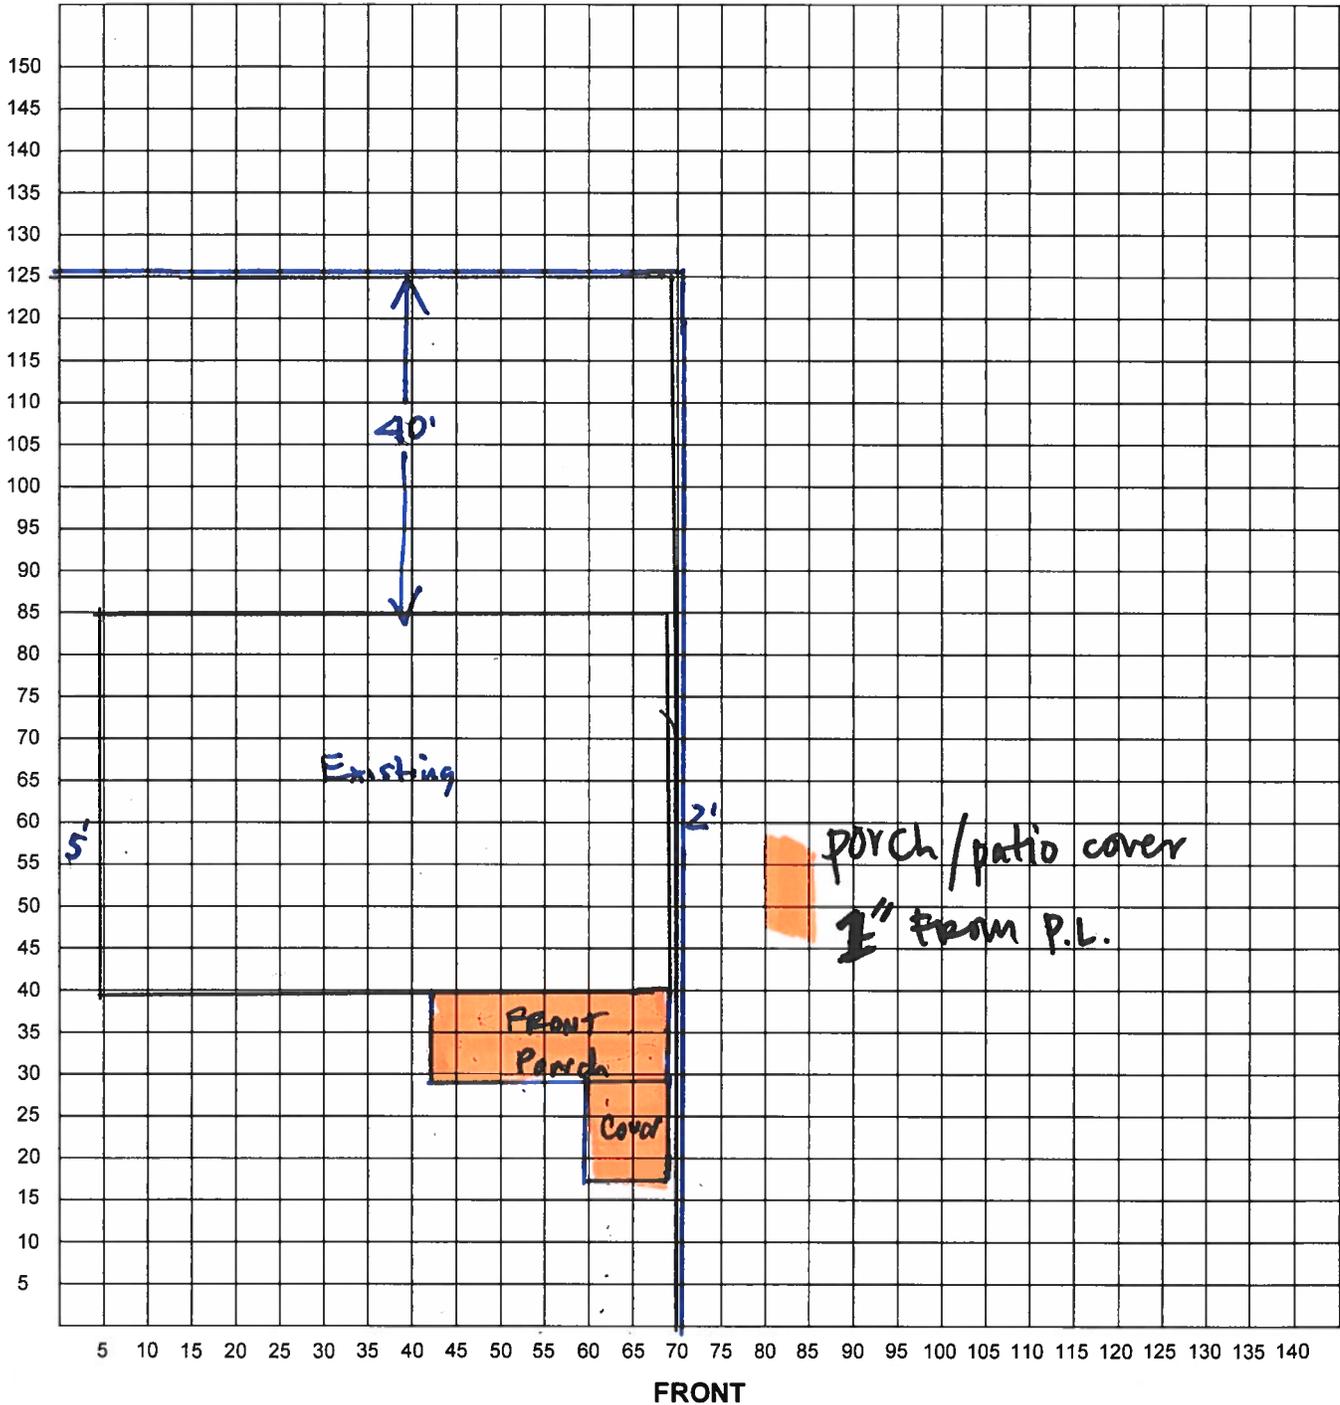

I certify that the above plot plan shows all improvements on this property and that there will be no construction over easements. I also certify that I will build in compliance with the UDC and the 2015 IRC.

Date: 7-15-2019

Signature of Applicant: \_\_\_\_\_

**BOA-18-900018**  
**Subject Property – 122 Pharis Street**



**Subject Property**



**Subject Property**



**Neighboring properties**



**Neighboring properties**



**Neighboring properties**



**Neighboring properties**



**Neighboring properties**



Neighboring properties

