



Attachment 1 Notification Plan

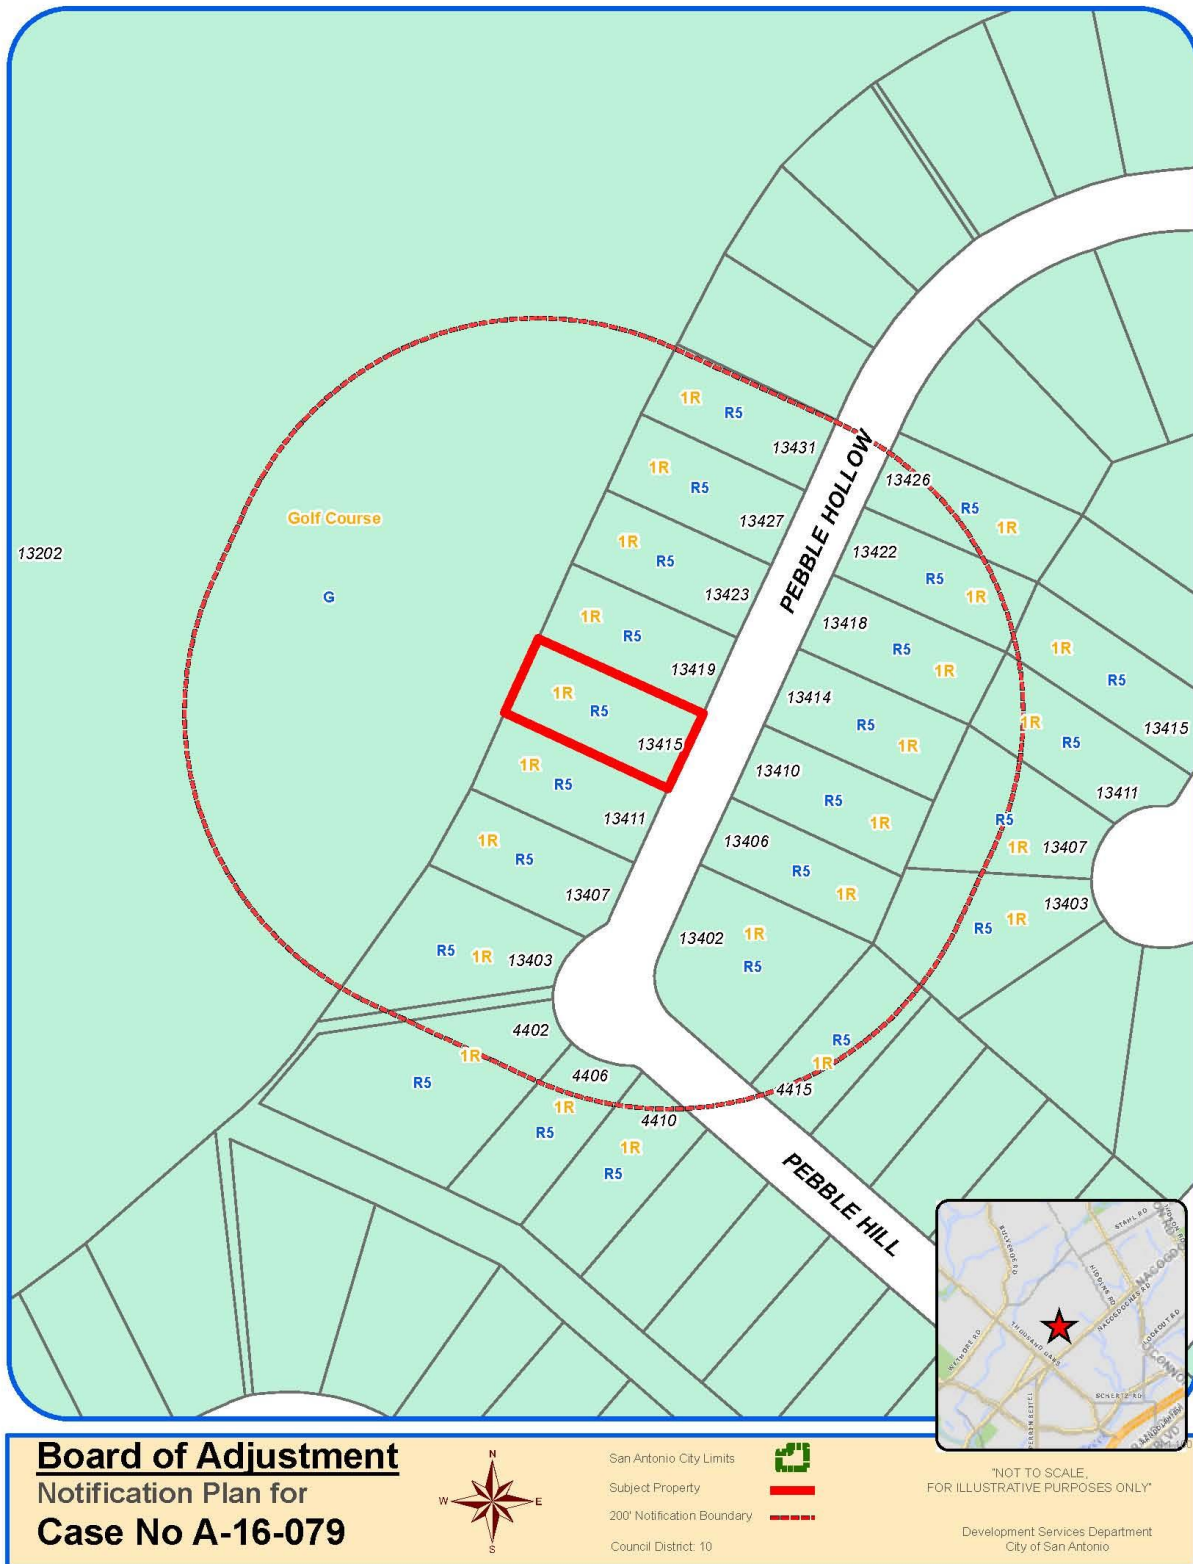

Attachment 1
Notification Plan (continued)

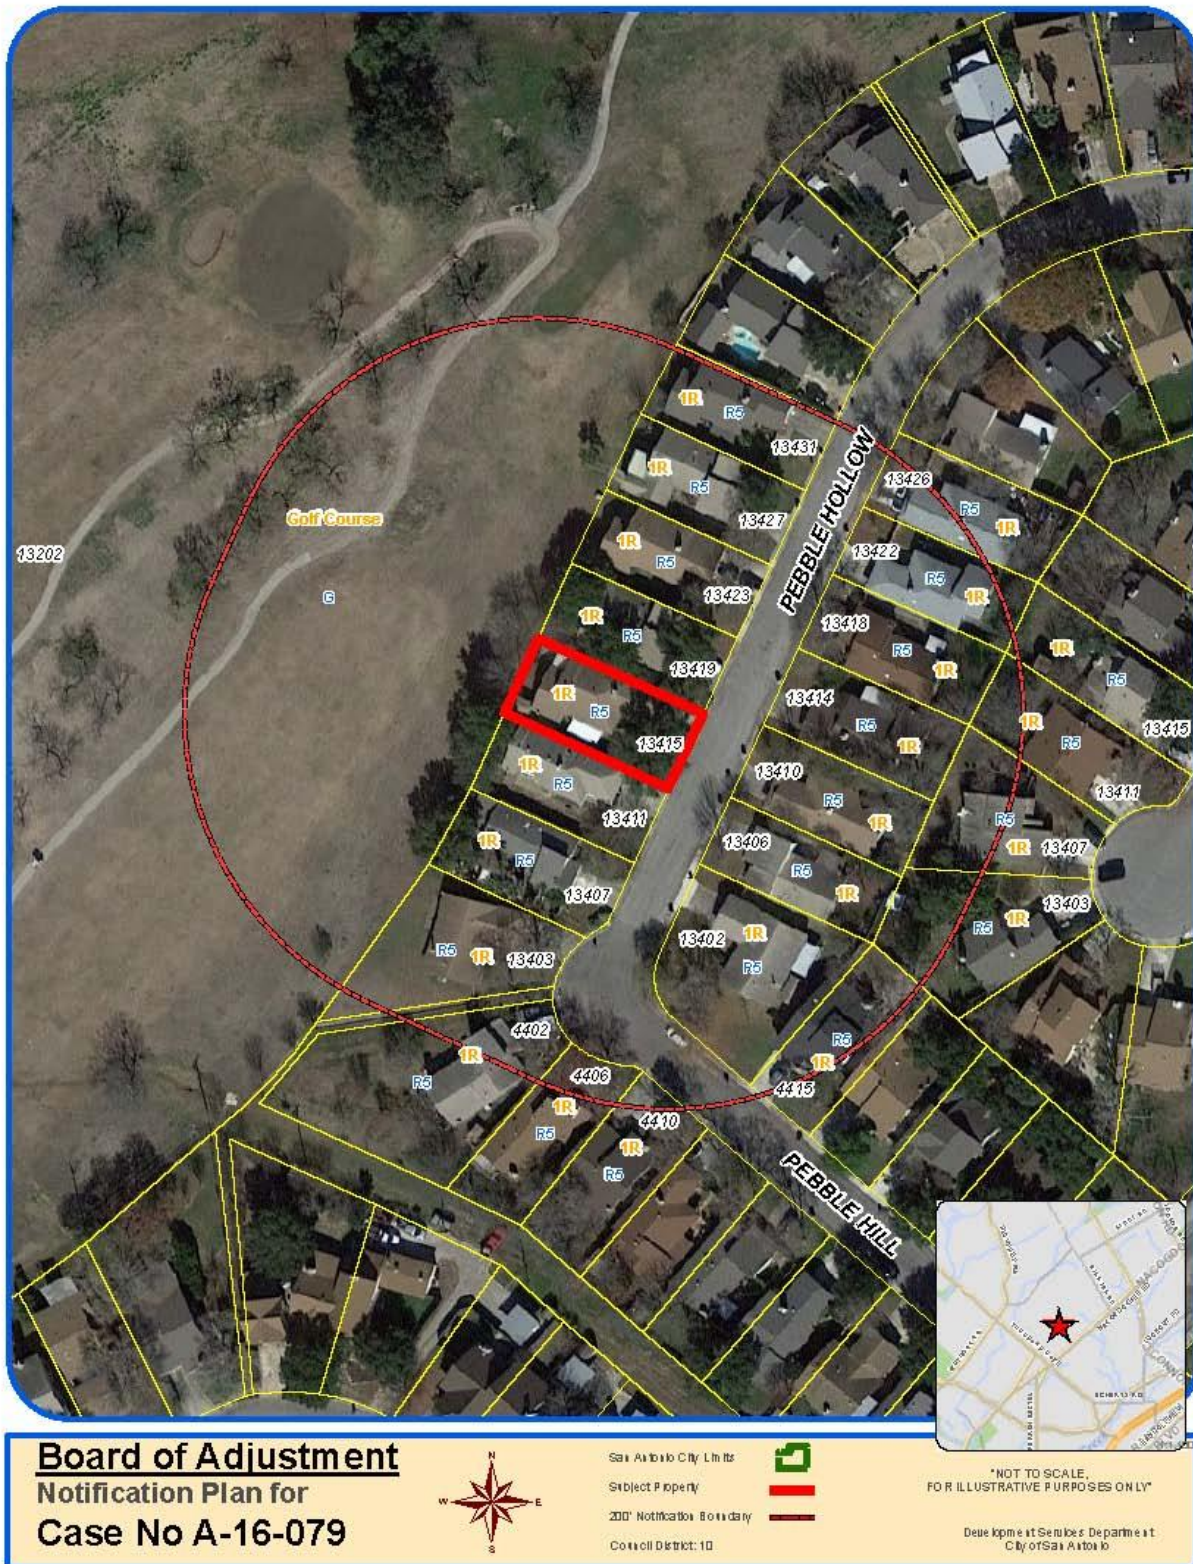

**Attachment 2
Plot Plan**



Board of Adjustment
Plot Plan for
Case No A-16-079



"NOT TO SCALE,
FOR ILLUSTRATIVE PURPOSES ONLY"
Council District: 10

13415 Pebble Hollow

Development Services Department
City of San Antonio

1/250

Attachment 2
Plot Plan (continued)



Board of Adjustment
Plot Plan for
Case No A-16-079




"NOT TO SCALE,
FOR ILLUSTRATIVE PURPOSES ONLY"
Council District: 10

13415 Pebble Hollow

Deputy Planning Services Department
City of San Antonio

Applicant's Site Plan Attachment 3

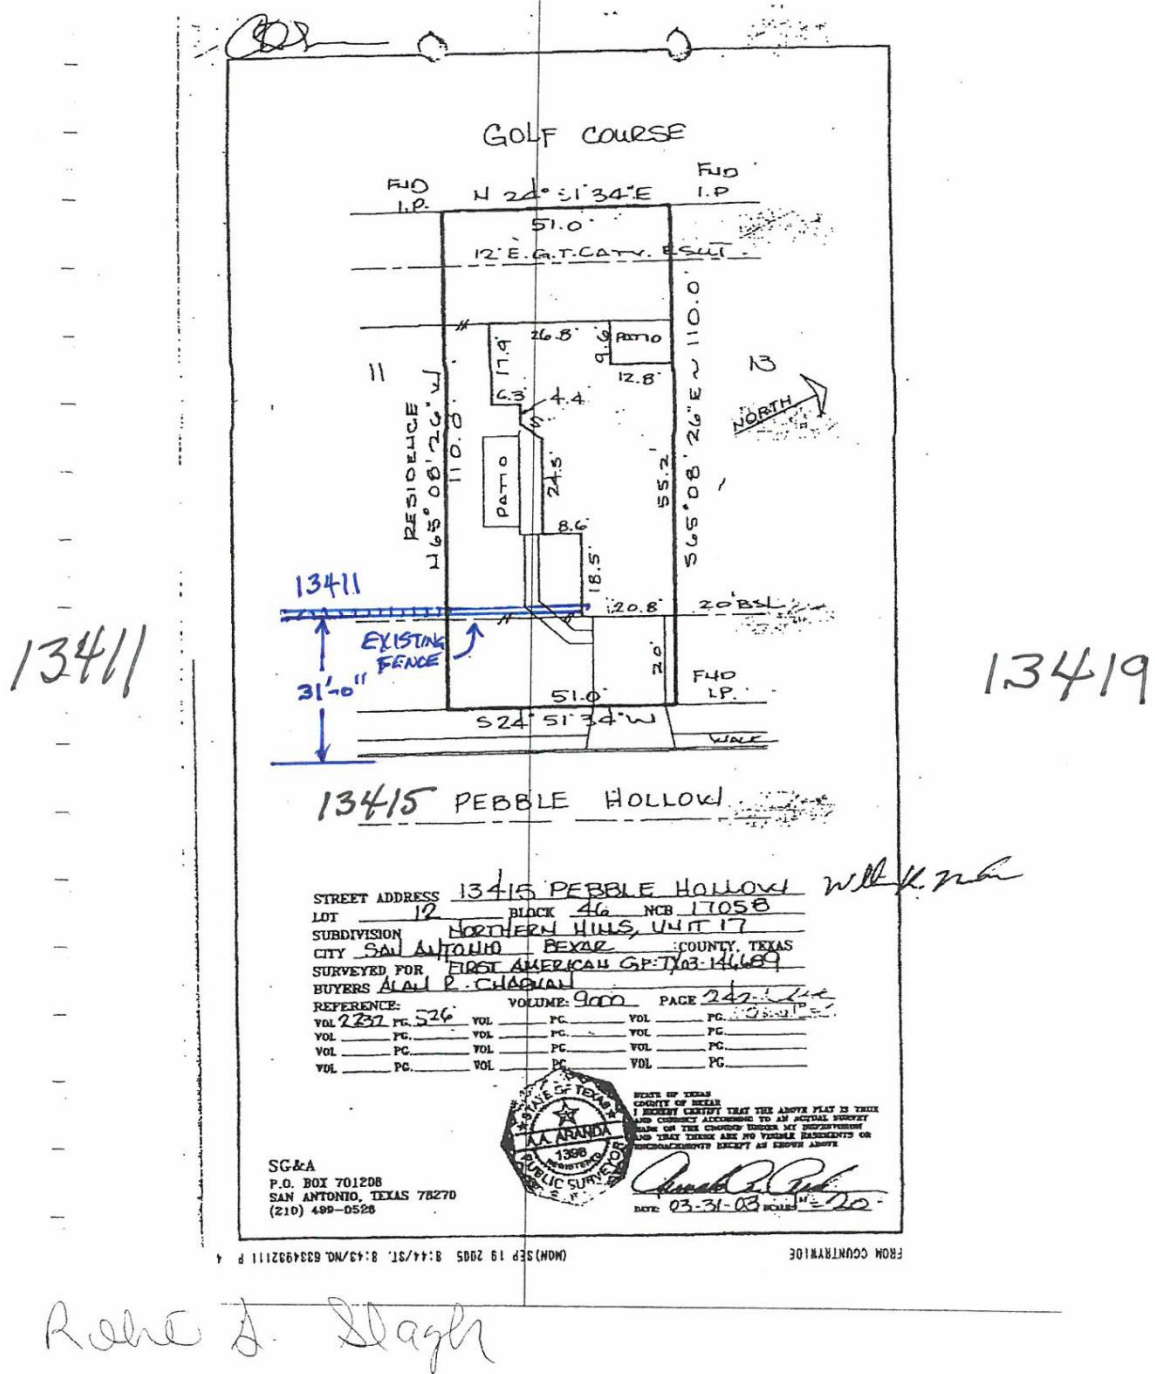

Attachment 4 – Photos
Subject Property – 13415 Pebble Hollow



Fence



Fence

