

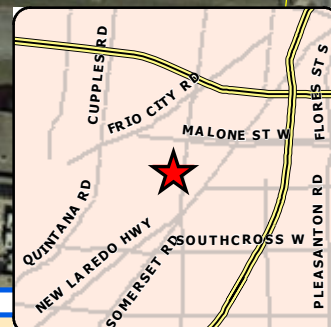


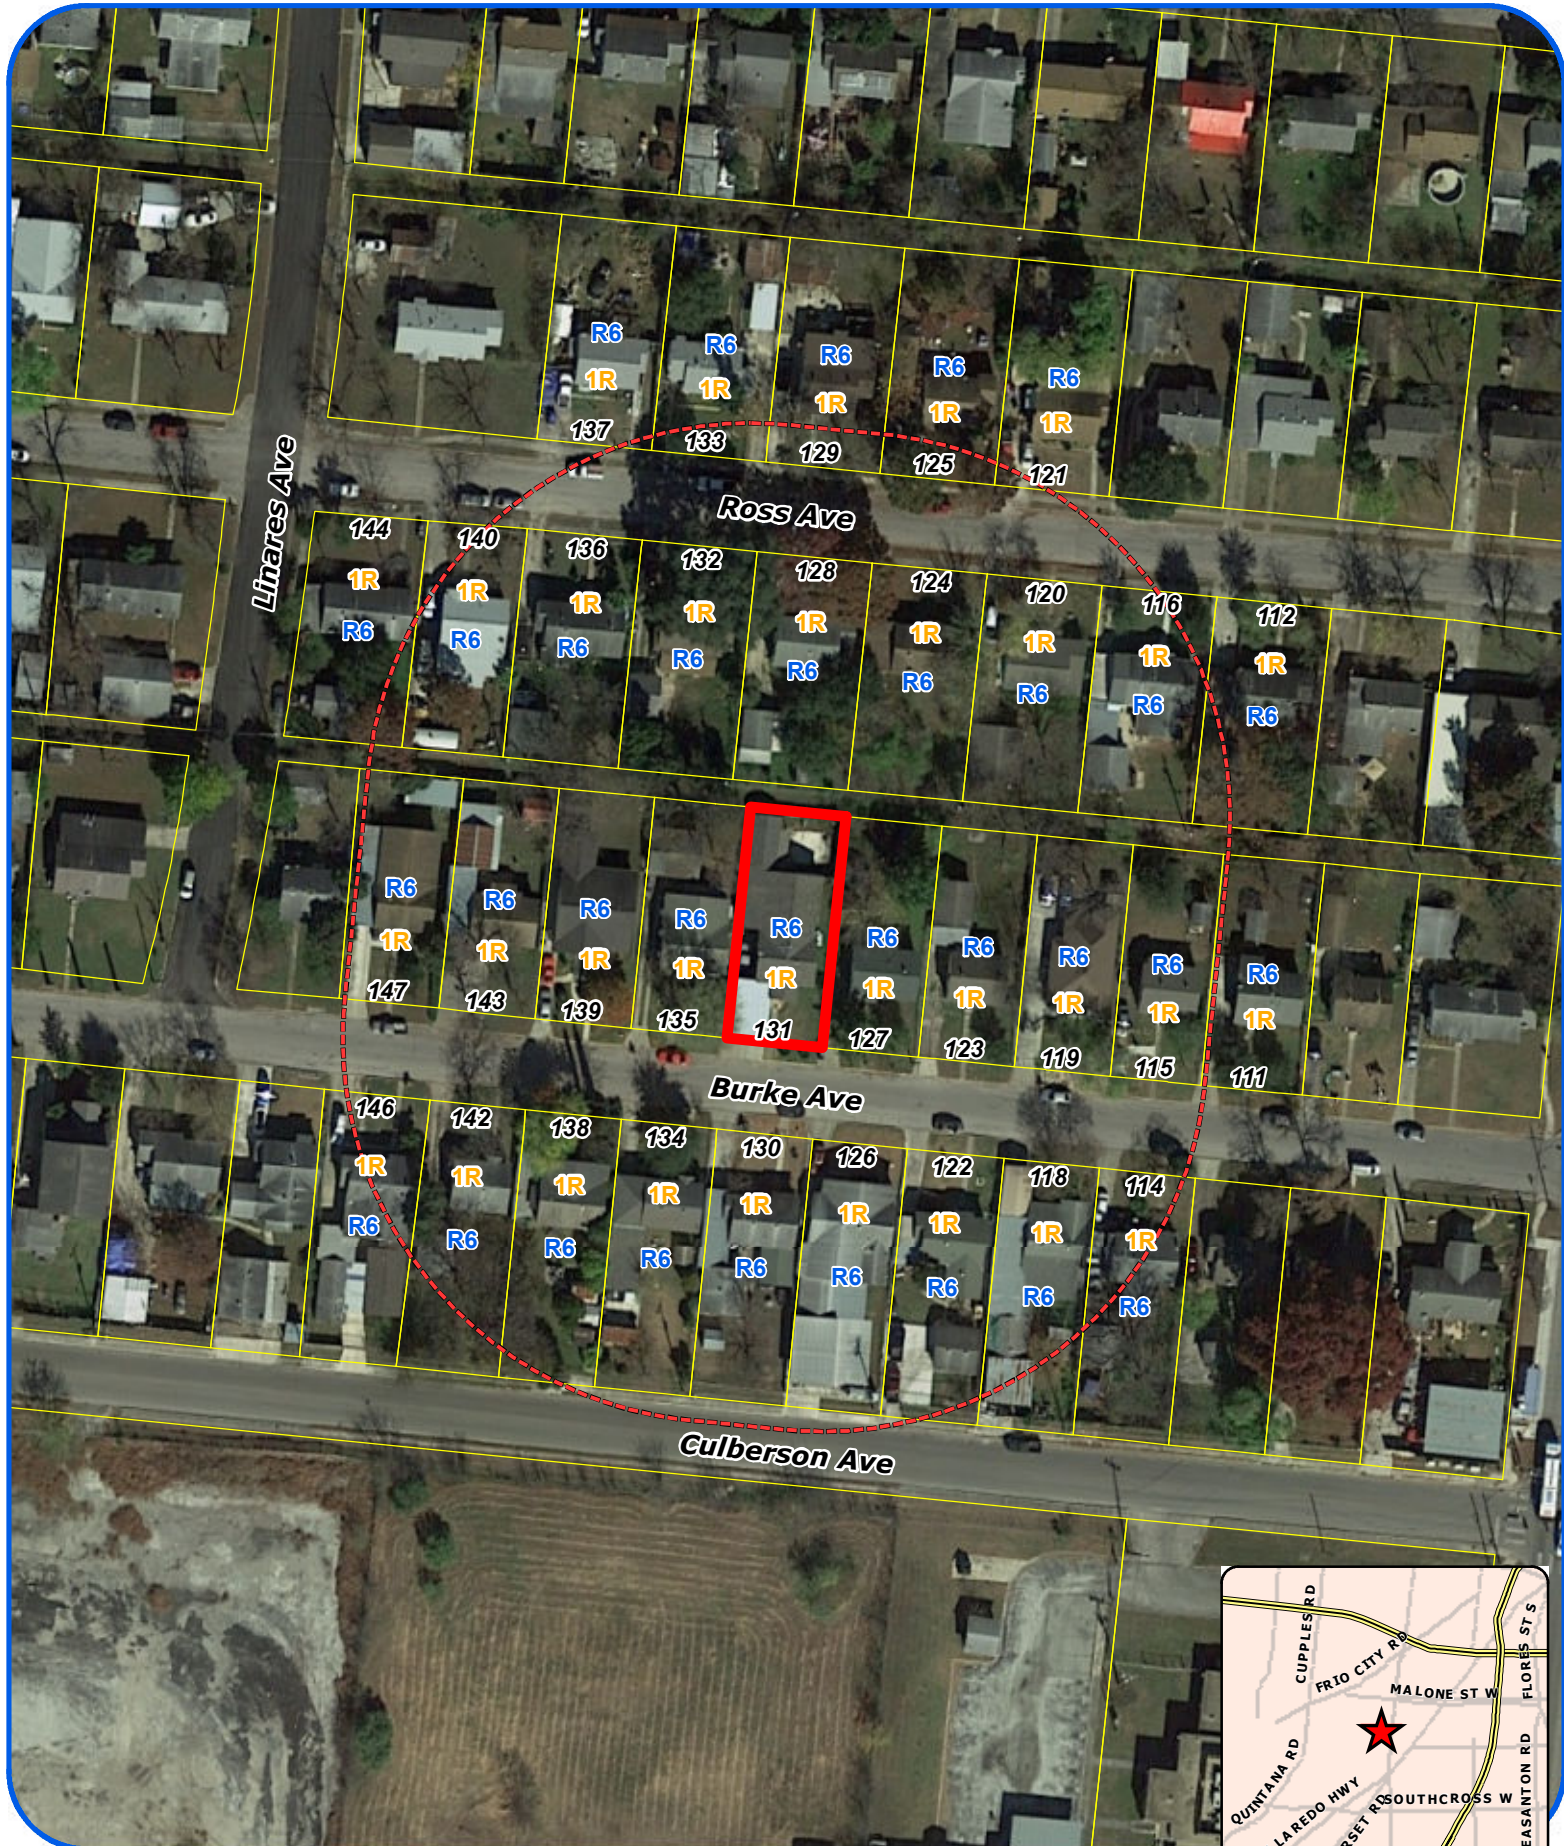

1:1,200

Board of Adjustment **Notification Plan for** **Case No A-19-10300142**

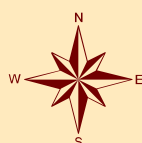

San Antonio City Limits



Subject Property



200' Notification Boundary



Council District: 5

"NOT TO SCALE,
 FOR ILLUSTRATIVE PURPOSES ONLY"

Development Services Department
 City of San Antonio

PLOT PLAN


FOR BUILDING PERMITS

Address: 131 Burke

Lot: E. 40 feet of 14 Block: 14

NCB: 9172

REAR

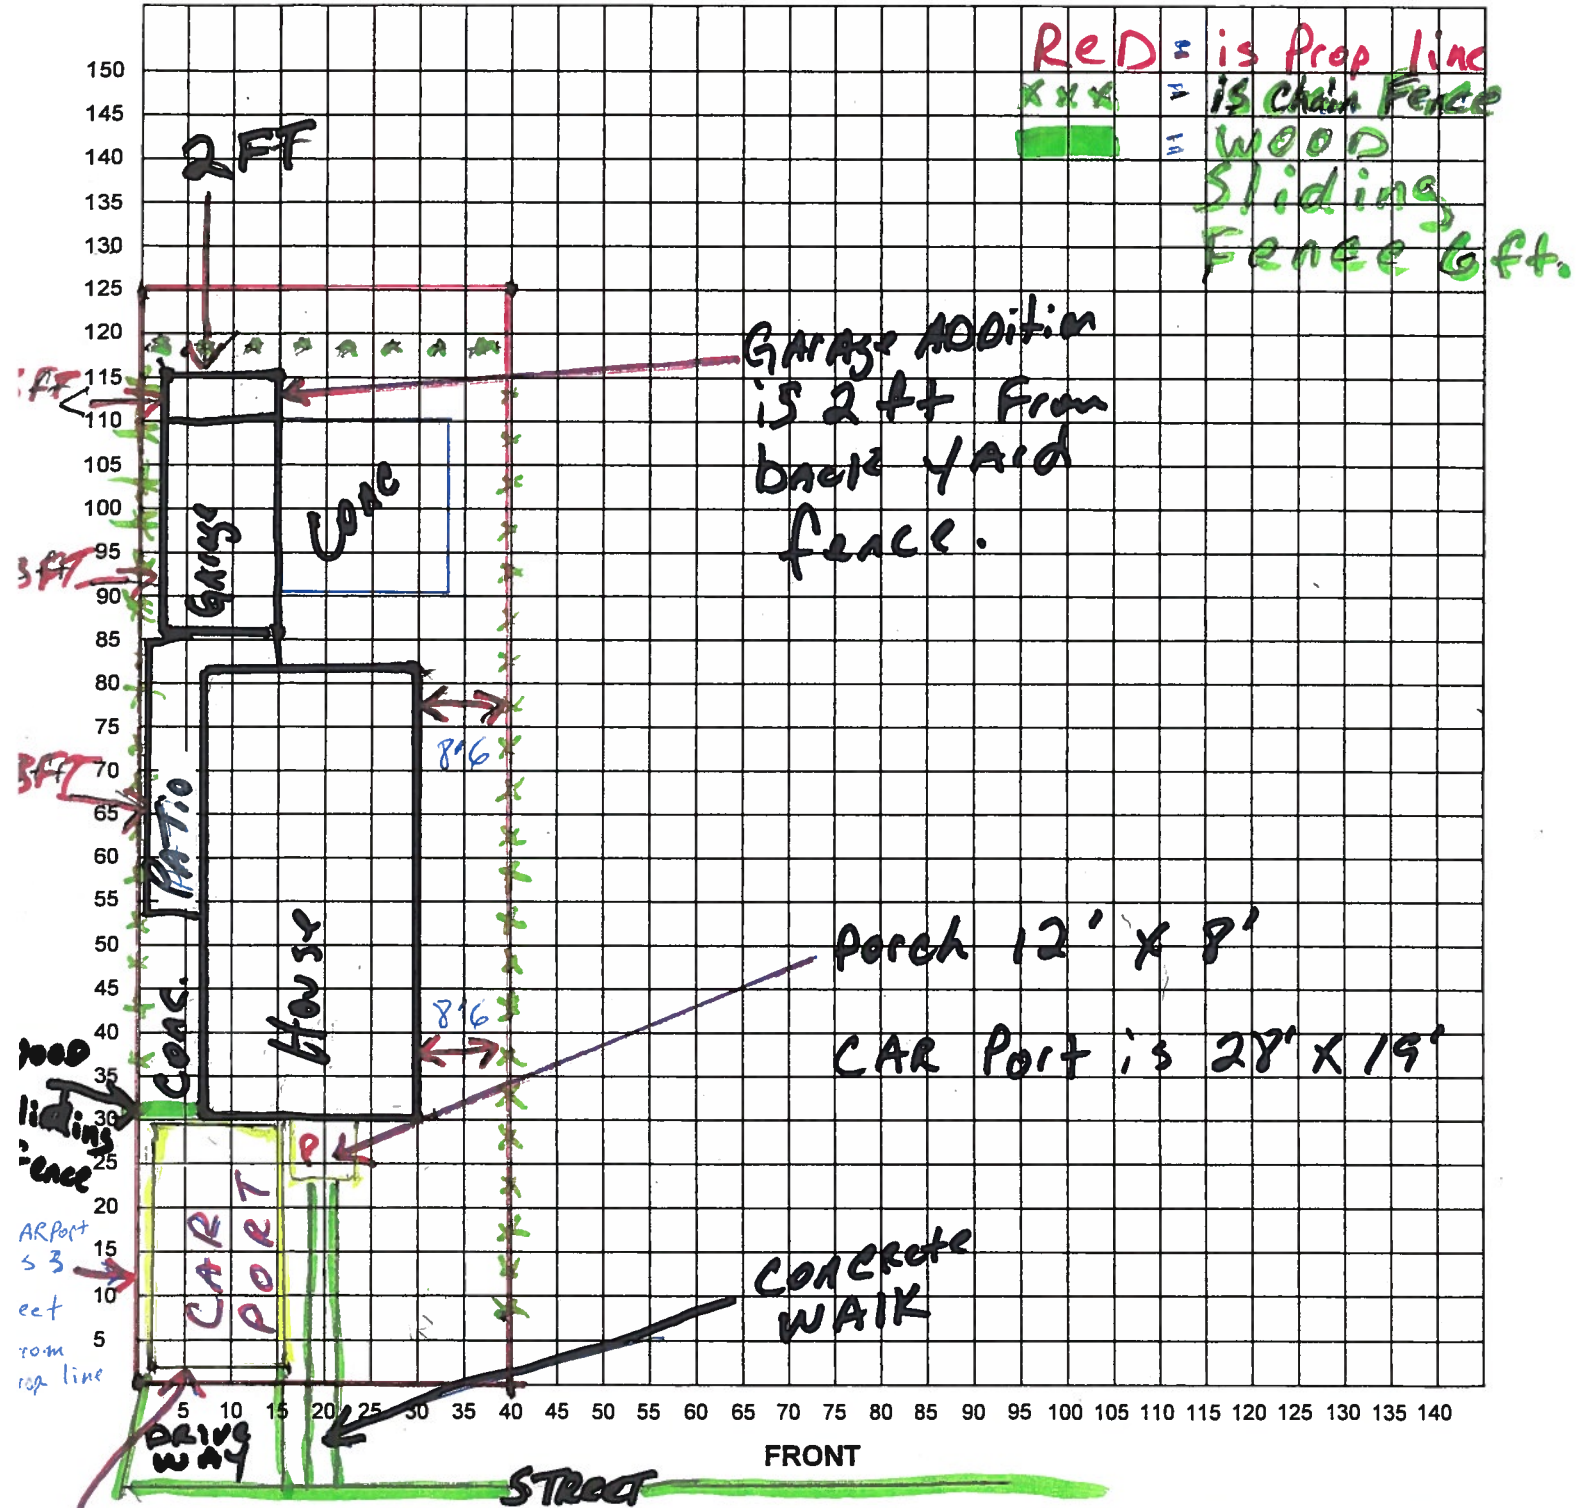

I certify that the above plot plan shows all improvements on this property and that there will be no construction over easements. I also certify that I will build in compliance with the UDC and the 2015 IRC.

Date: November, 19, 2017

Signature of Applicant:

Carport starts one foot from prop. line.

BOA-19-10300142

Subject Property: 131 Burke Avenue



Subject Property



Subject Property



Subject Property-Front Fence Depth



Subject Property-Front Fence Height



Subject Property-Carport to Side Property Line



Subject property distance from Rear fence to Rear Accessory Structure



Adjacent Property



Adjacent Property



Neighboring Properties



Neighboring Properties



Burke Avenue View

