

**Board of Adjustment**  
**Notification Plan for**  
**Case No A-18-149**



- San Antonio City Limits 
- Subject Property 
- 200' Notification Boundary 
- Council District: 5

"NOT TO SCALE,  
 FOR ILLUSTRATIVE PURPOSES ONLY"

Development Services Department  
 City of San Antonio


**PLOT PLAN**  
FOR BUILDING PERMITS

Address: 413/415 Collingsworth Lot: 14

Block: \_\_\_\_\_

NCB: 7067

REAR

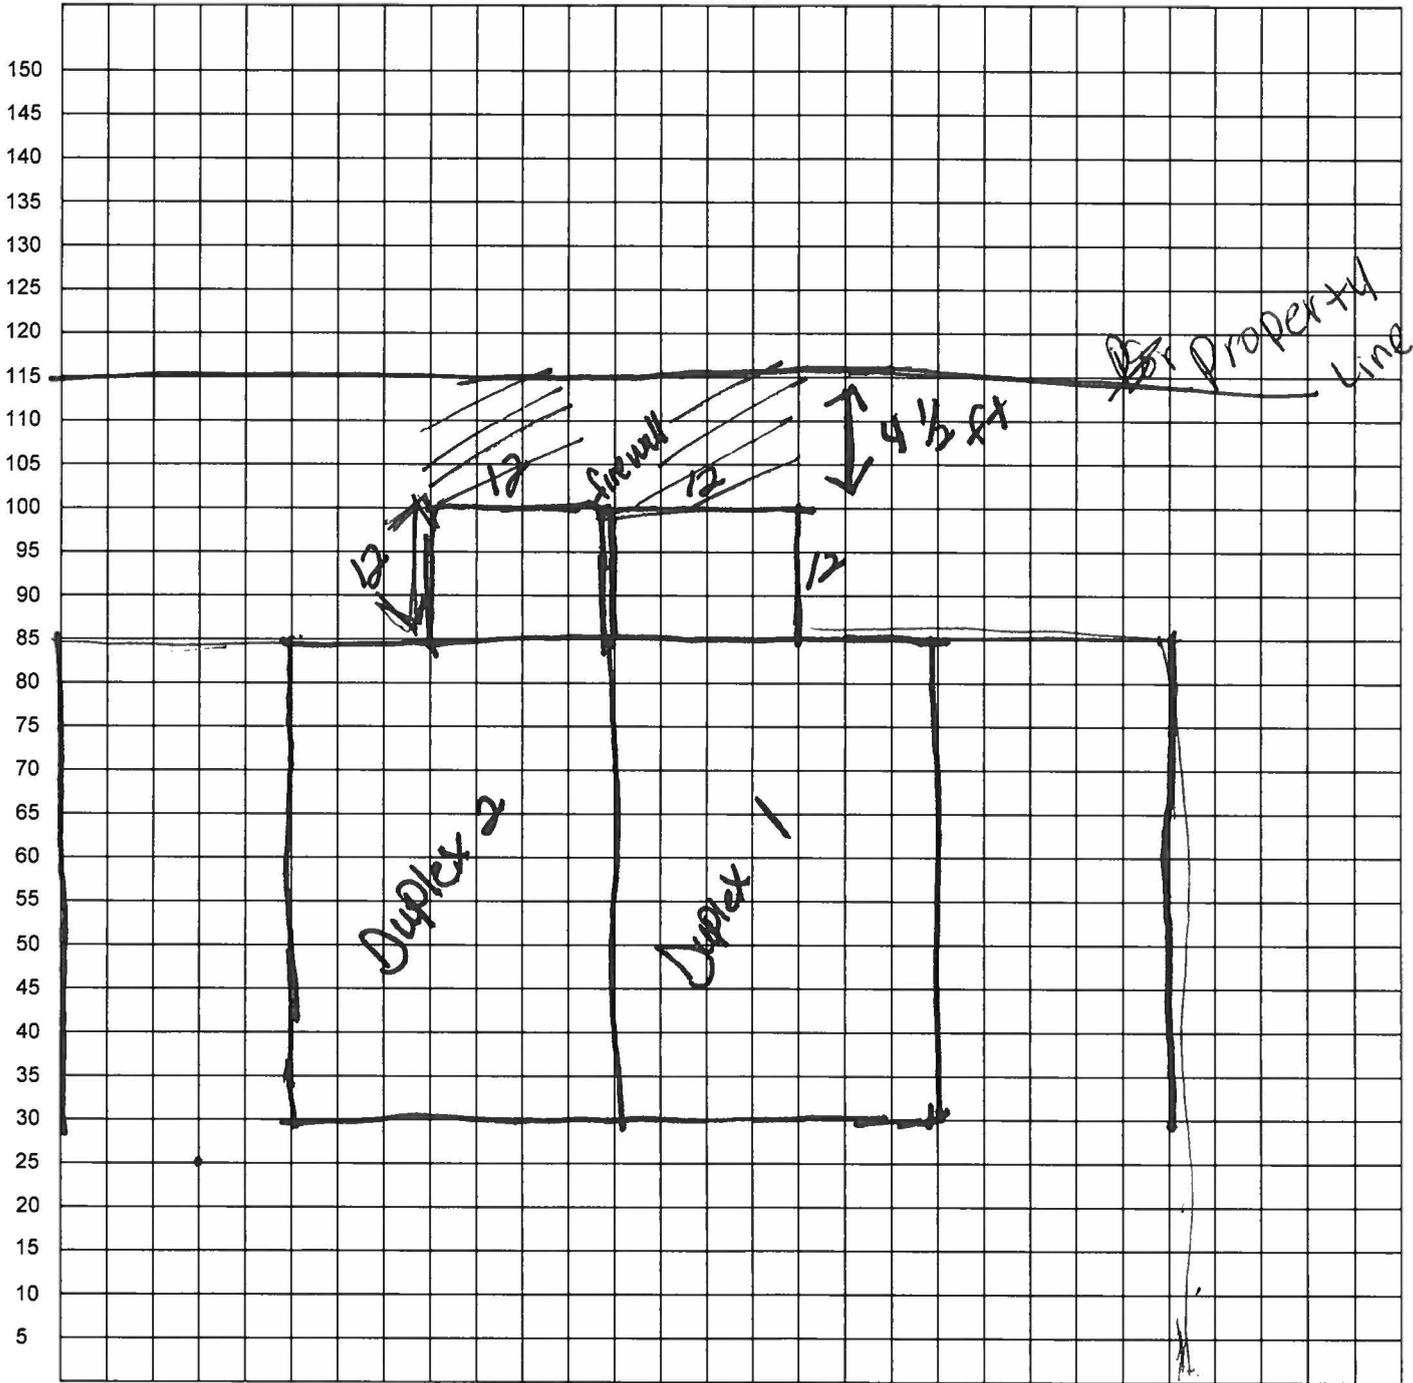

FRONT

I certify that the above plot plan shows all improvements on this property and that there will be no construction over easements. I also certify that I will build in compliance with the UDC and the 2015 IRC.

Date: 08-06-2018

Signature of Applicant: Sheila Rogel

**A-18-149**  
**Subject Property – 413 and 415 Collingsworth Avenue**



**Side view of subject property**



**Rear view of subject property**



**Neighboring Property to the North**



**Properties across subject property**



**Properties across subject property**



**Collingsworth Avenue view**

