




Board of Adjustment
Notification Plan for
Case No A-15-031



- San Antonio City Limits 
- Subject Property 
- 200' Notification Boundary 
- Council District: 1

"NOT TO SCALE,
 FOR ILLUSTRATIVE PURPOSES ONLY"

Development Services Department
 City of San Antonio

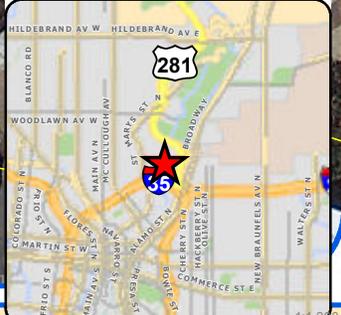


**Board of Adjustment
Notification Plan for
Case No A-15-031**



- San Antonio City Limits 
- Subject Property 
- 200' Notification Boundary 
- Council District: 1

"NOT TO SCALE,
FOR ILLUSTRATIVE PURPOSES ONLY"

Development Services Department
City of San Antonio

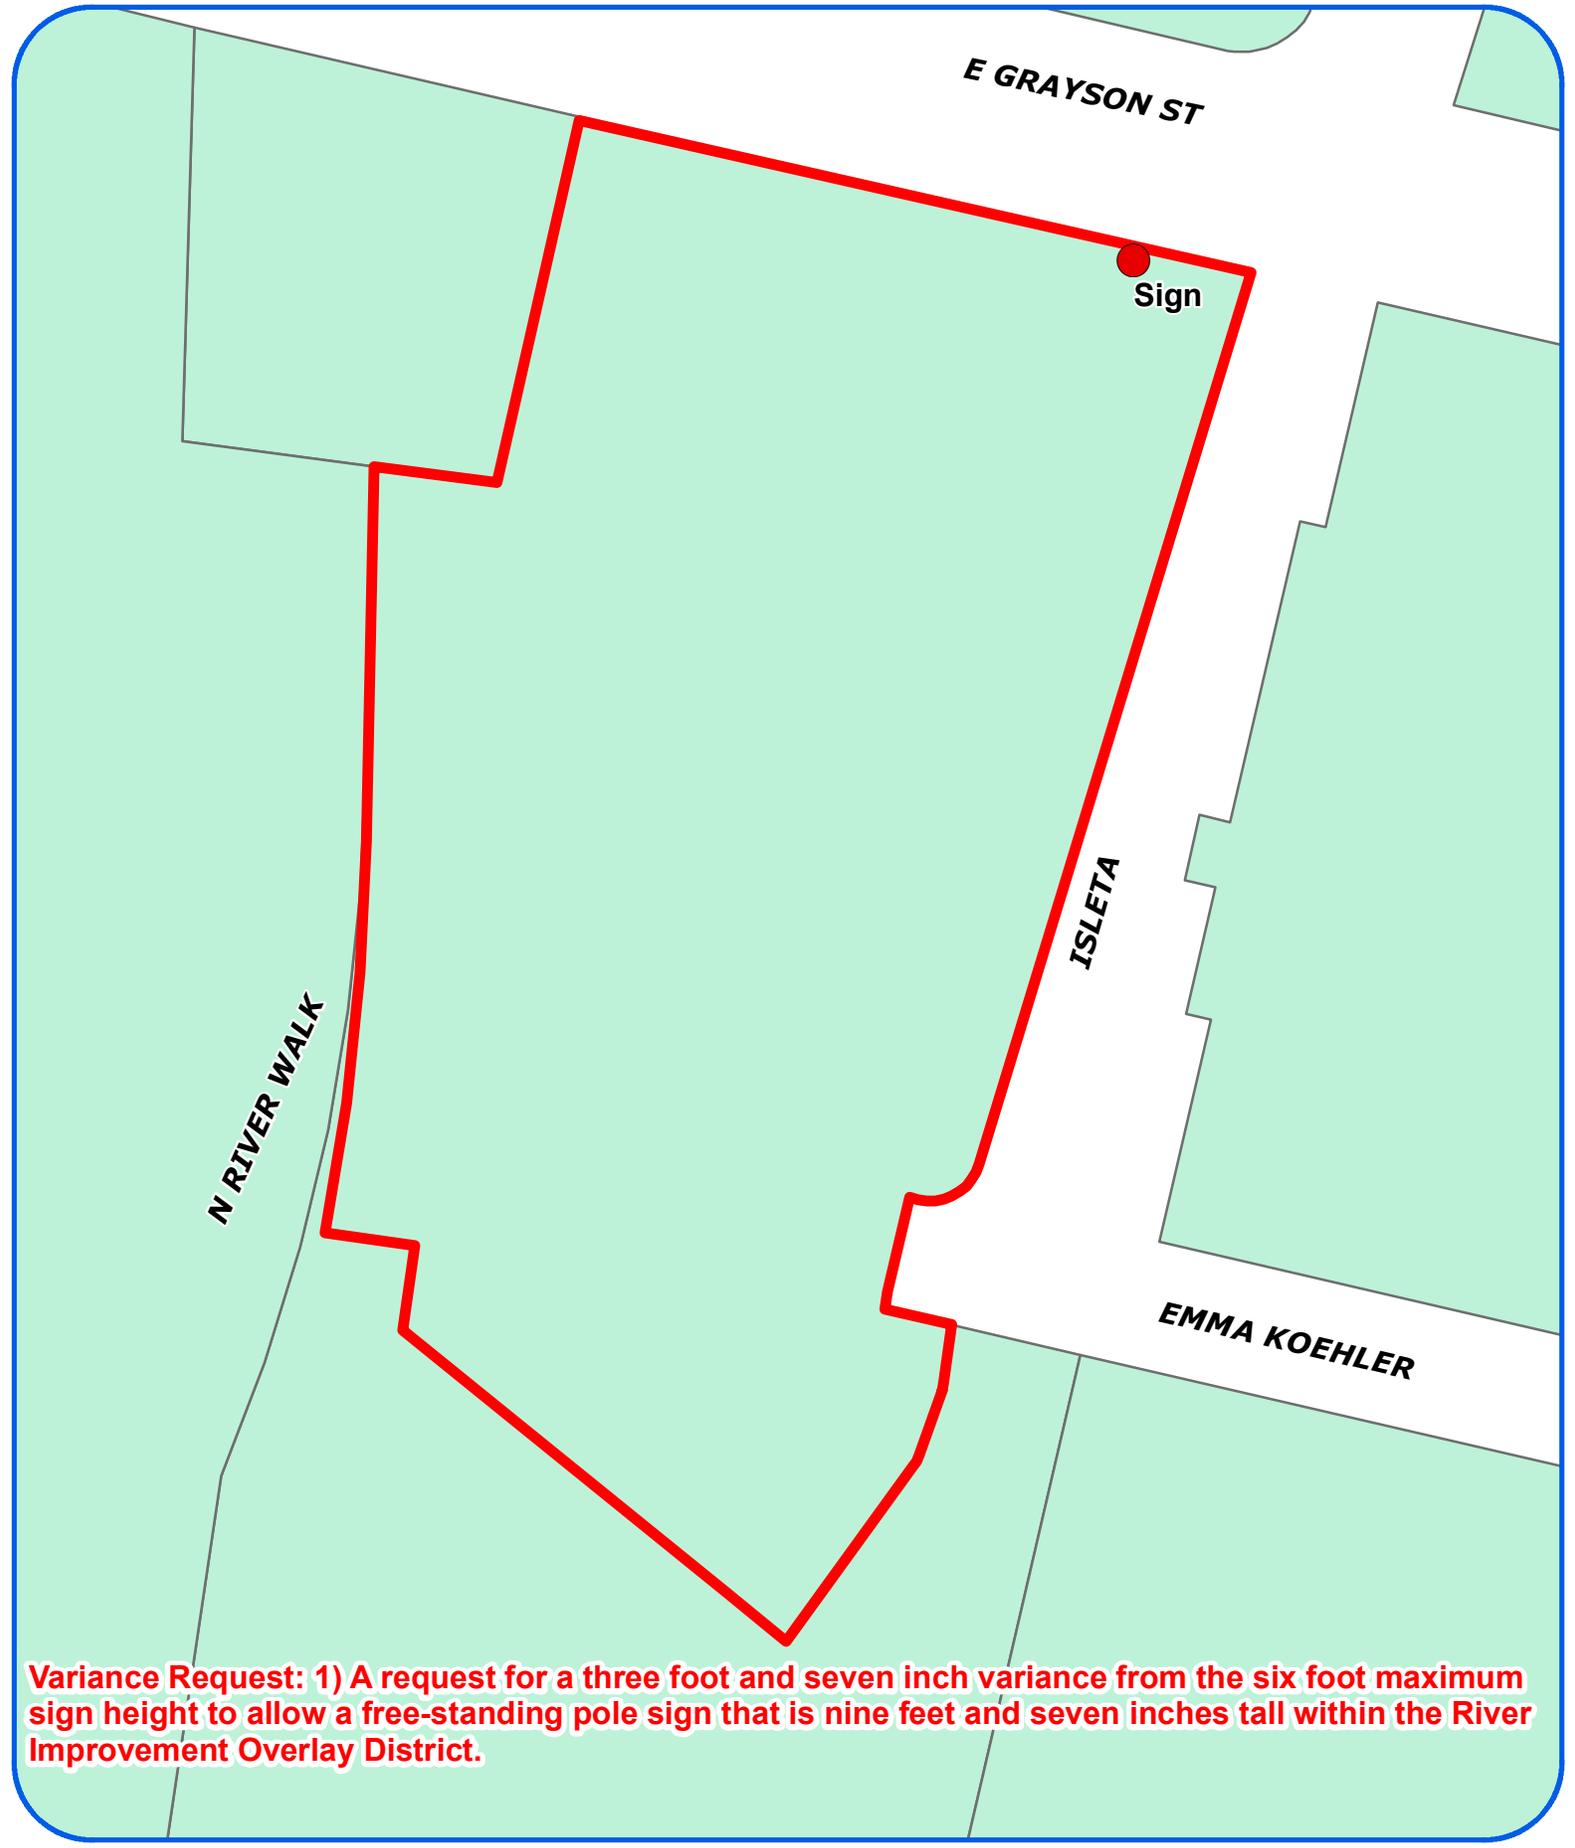


Variance Request: 1) A request for a three foot and seven inch variance from the six foot maximum sign height to allow a free-standing pole sign that is nine feet and seven inches tall within the River Improvement Overlay District.

Board of Adjustment
Plot Plan for
Case No A-15-031



“NOT TO SCALE,
FOR ILLUSTRATIVE PURPOSES ONLY”
Council District: 1

136 E Grayson ^{1:600}

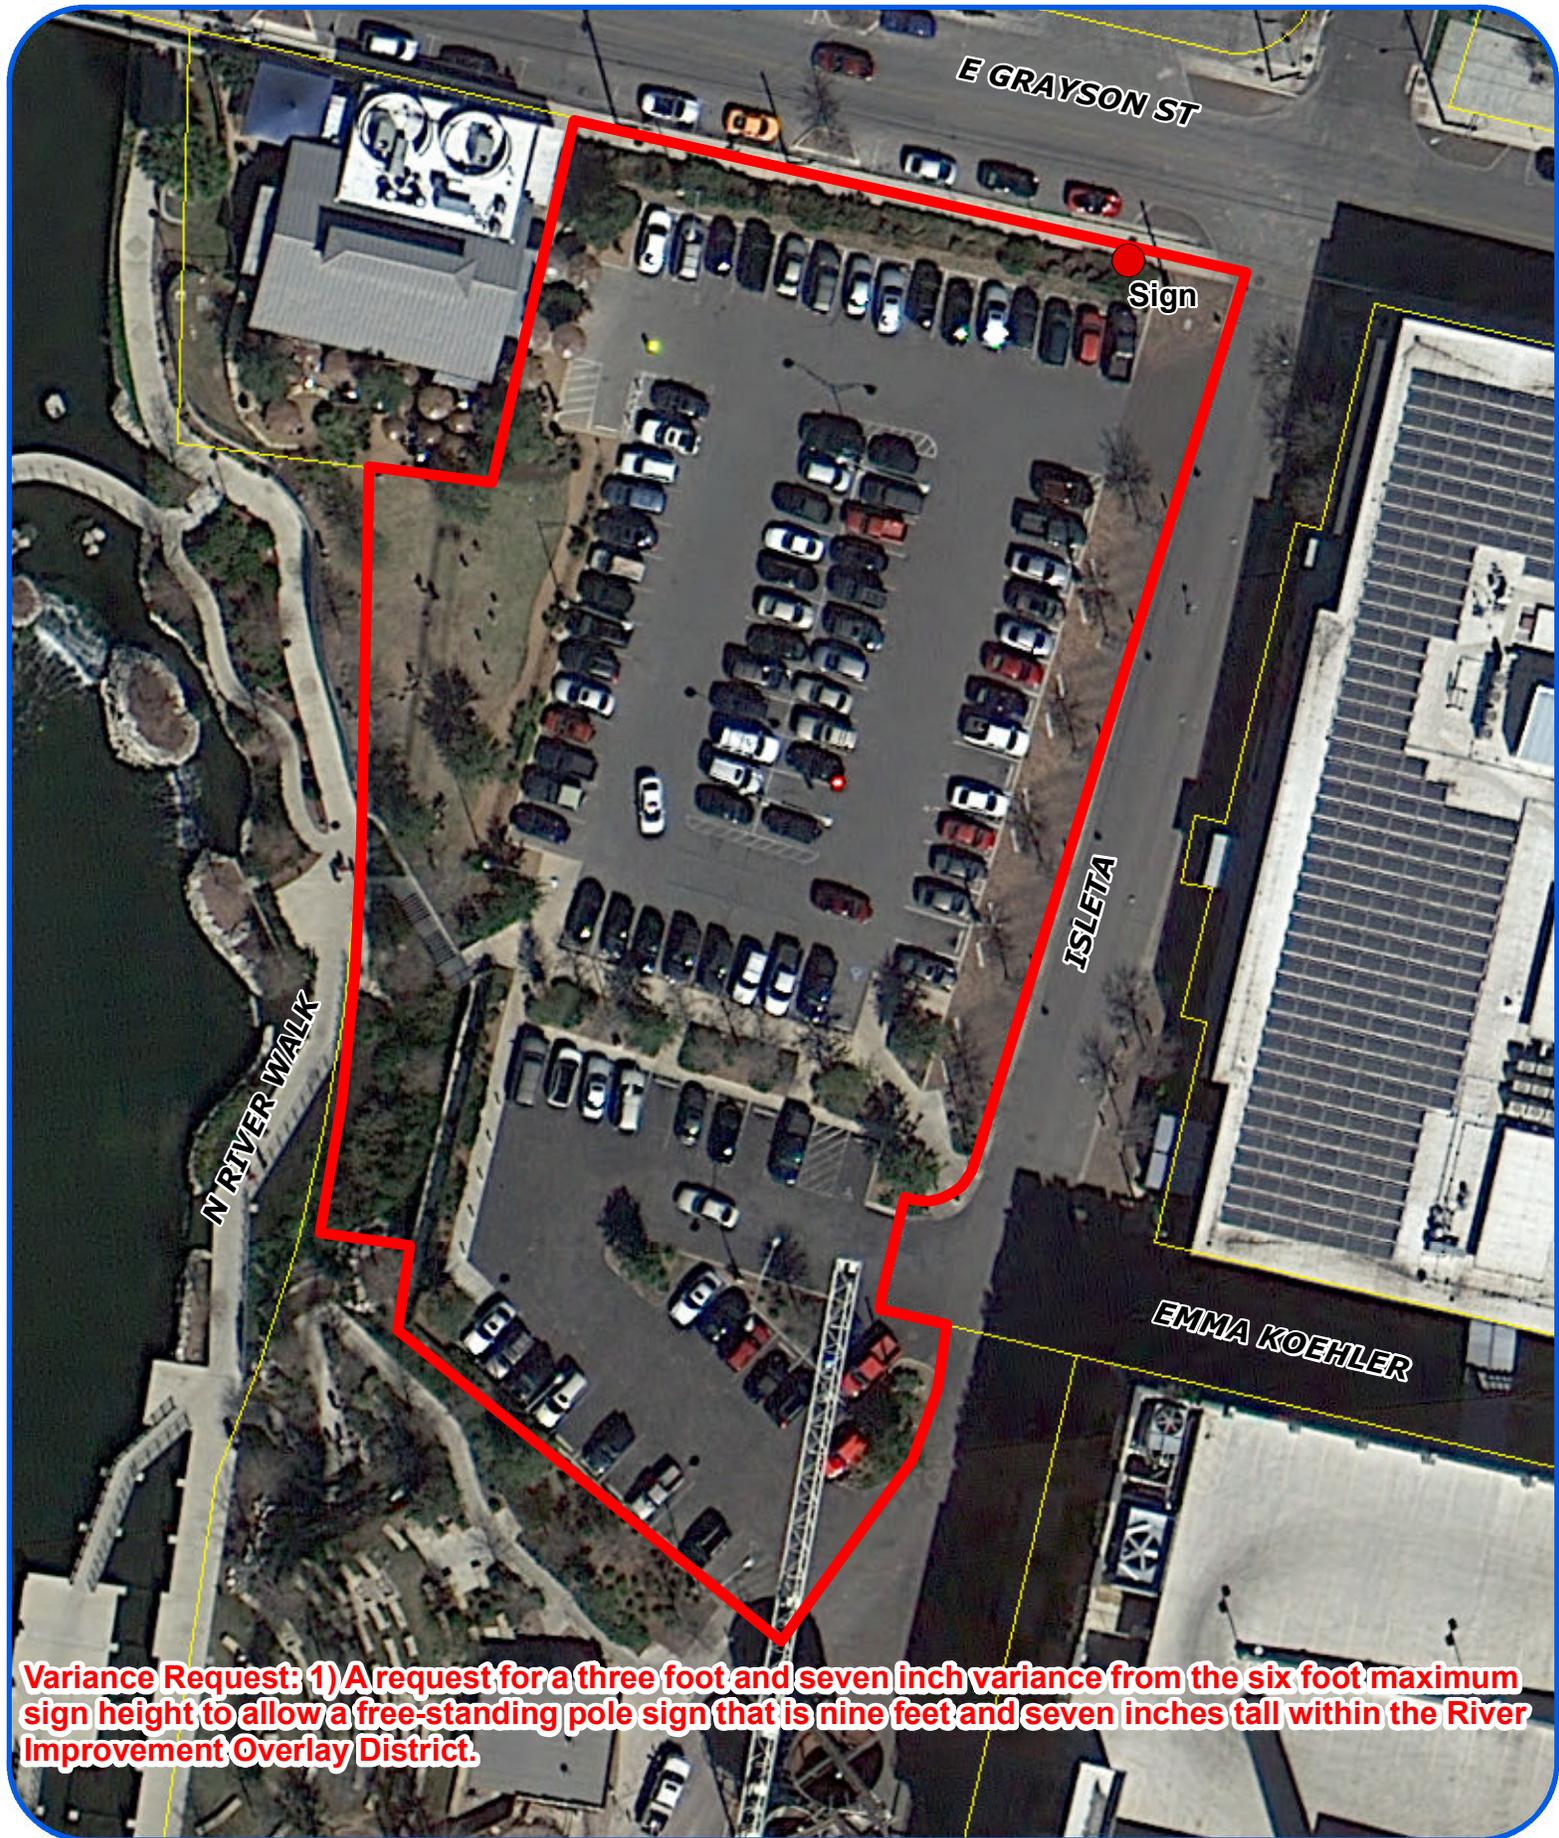

Variance Request: 1) A request for a three foot and seven inch variance from the six foot maximum sign height to allow a free-standing pole sign that is nine feet and seven inches tall within the River Improvement Overlay District.


Board of Adjustment
Plot Plan for
Case No A-15-031



"NOT TO SCALE,
FOR ILLUSTRATIVE PURPOSES ONLY"
Council District: 1


1:600
136 E Grayson

Development Services Department
City of San Antonio

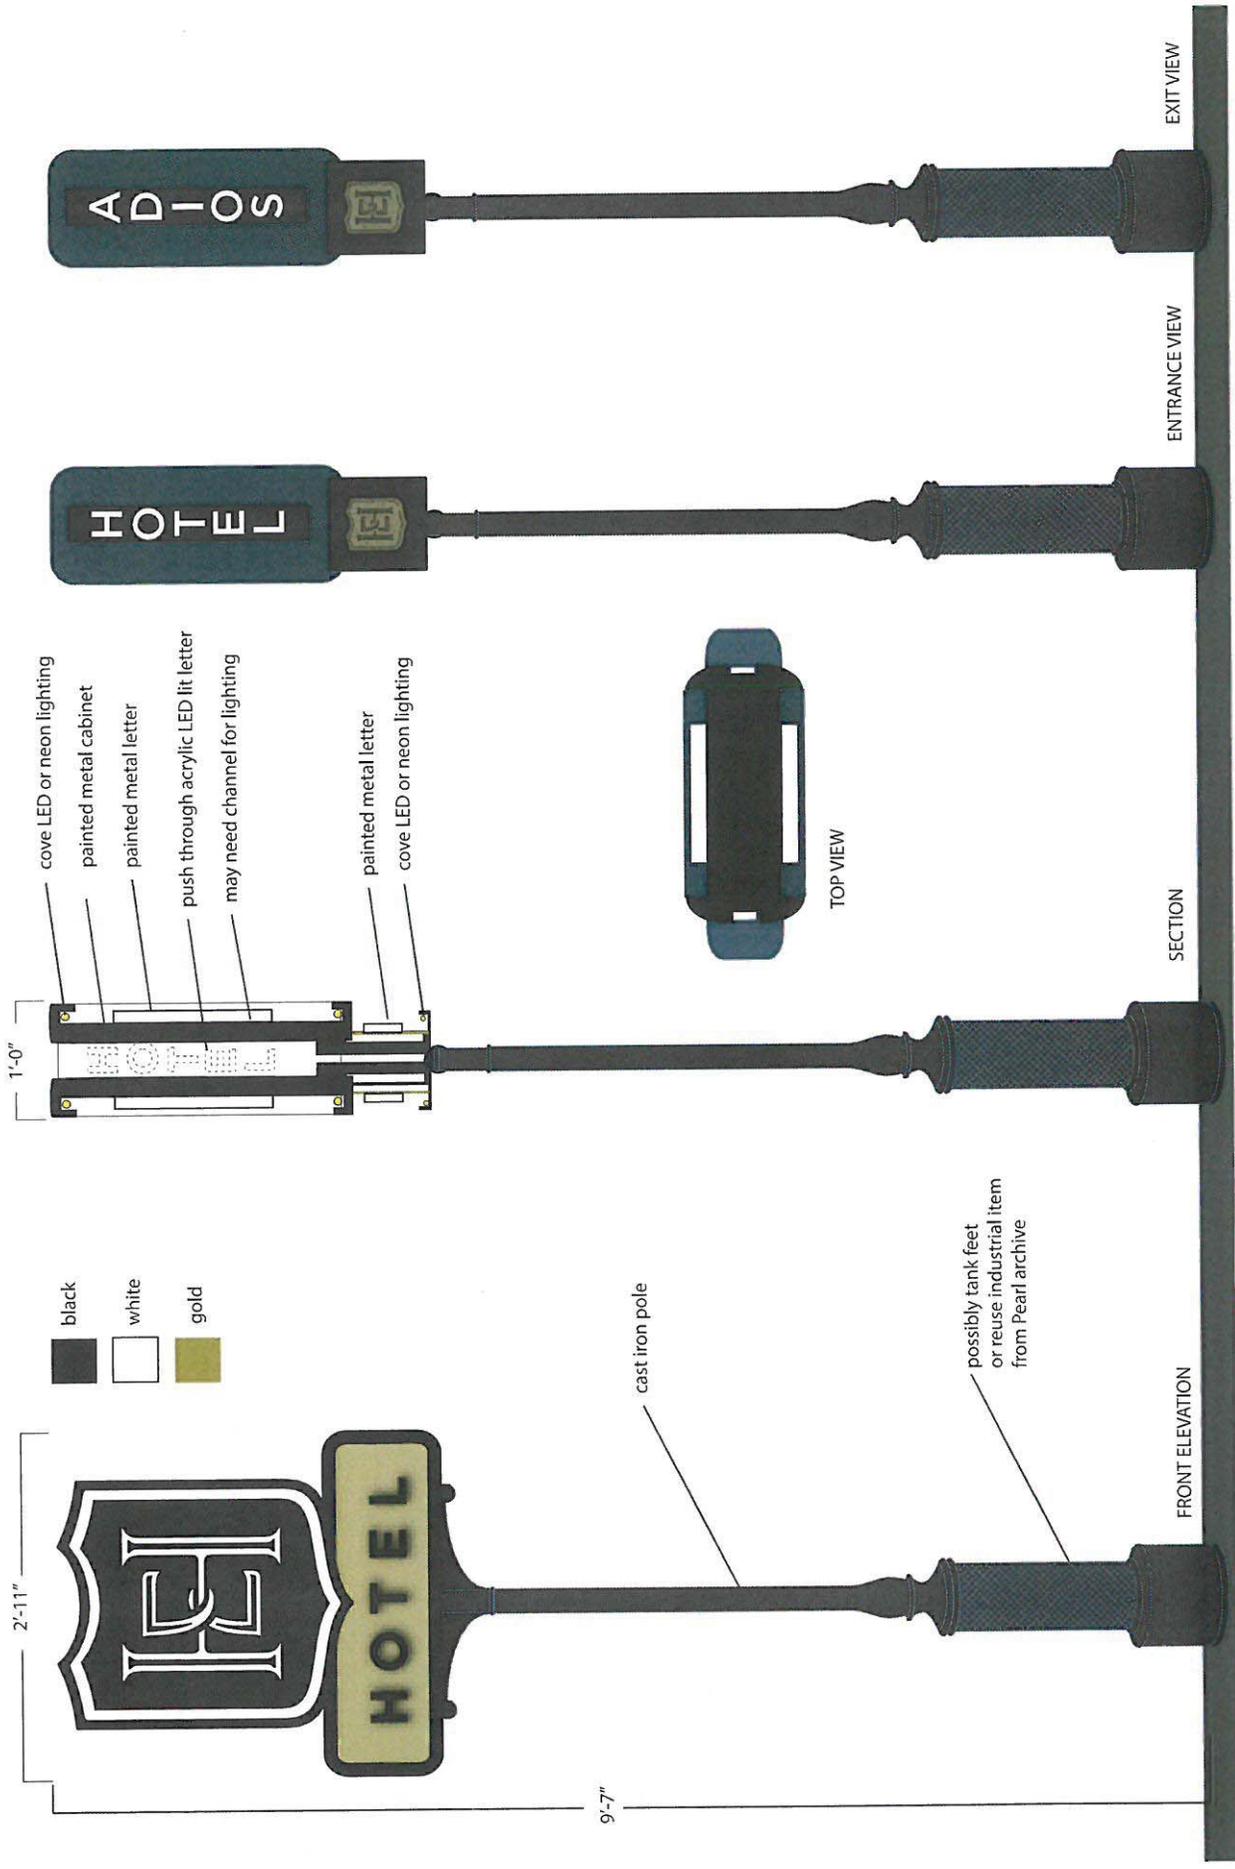


UPDATED 2014.09.05

N7 signage on Grayson, Crest and Hotel Pearl


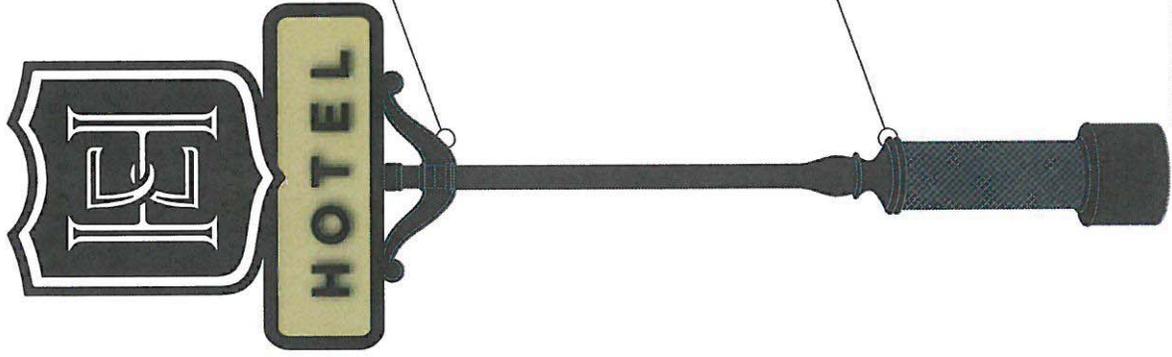


Precedent 1

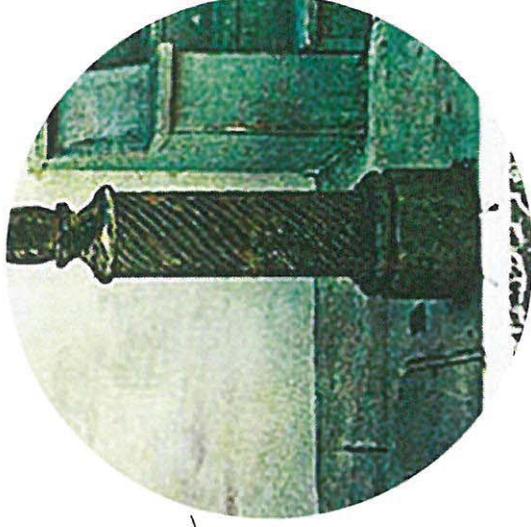

Precedent 2

UPDATED 2014.07.15

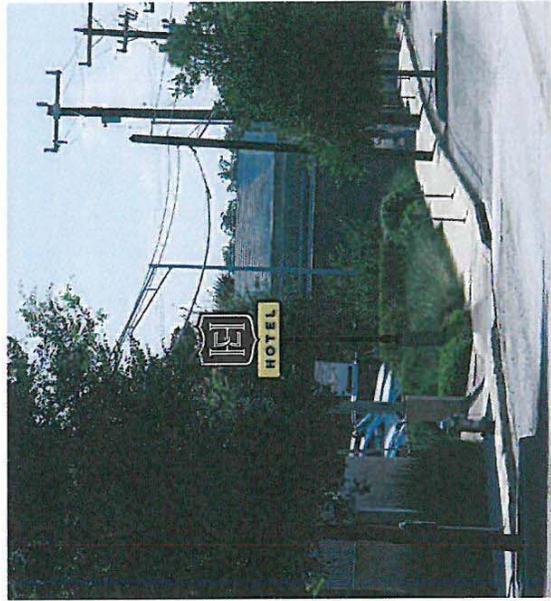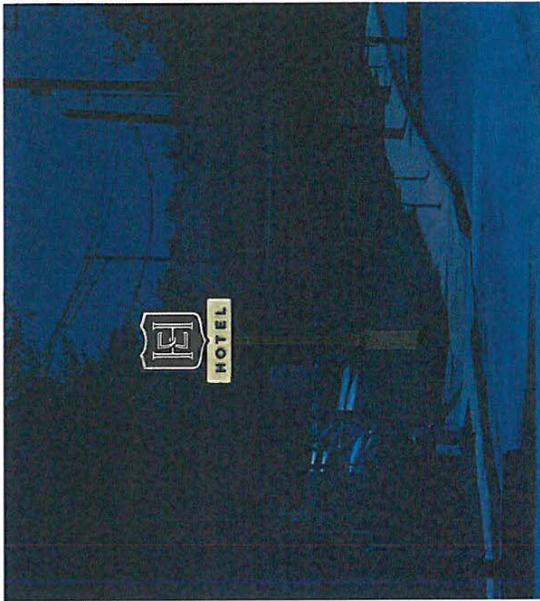

UPDATED 2014.07.15



Proposed Hotel Emma Signage



Grayson Streetscape

