


ALLENSWORTH ST

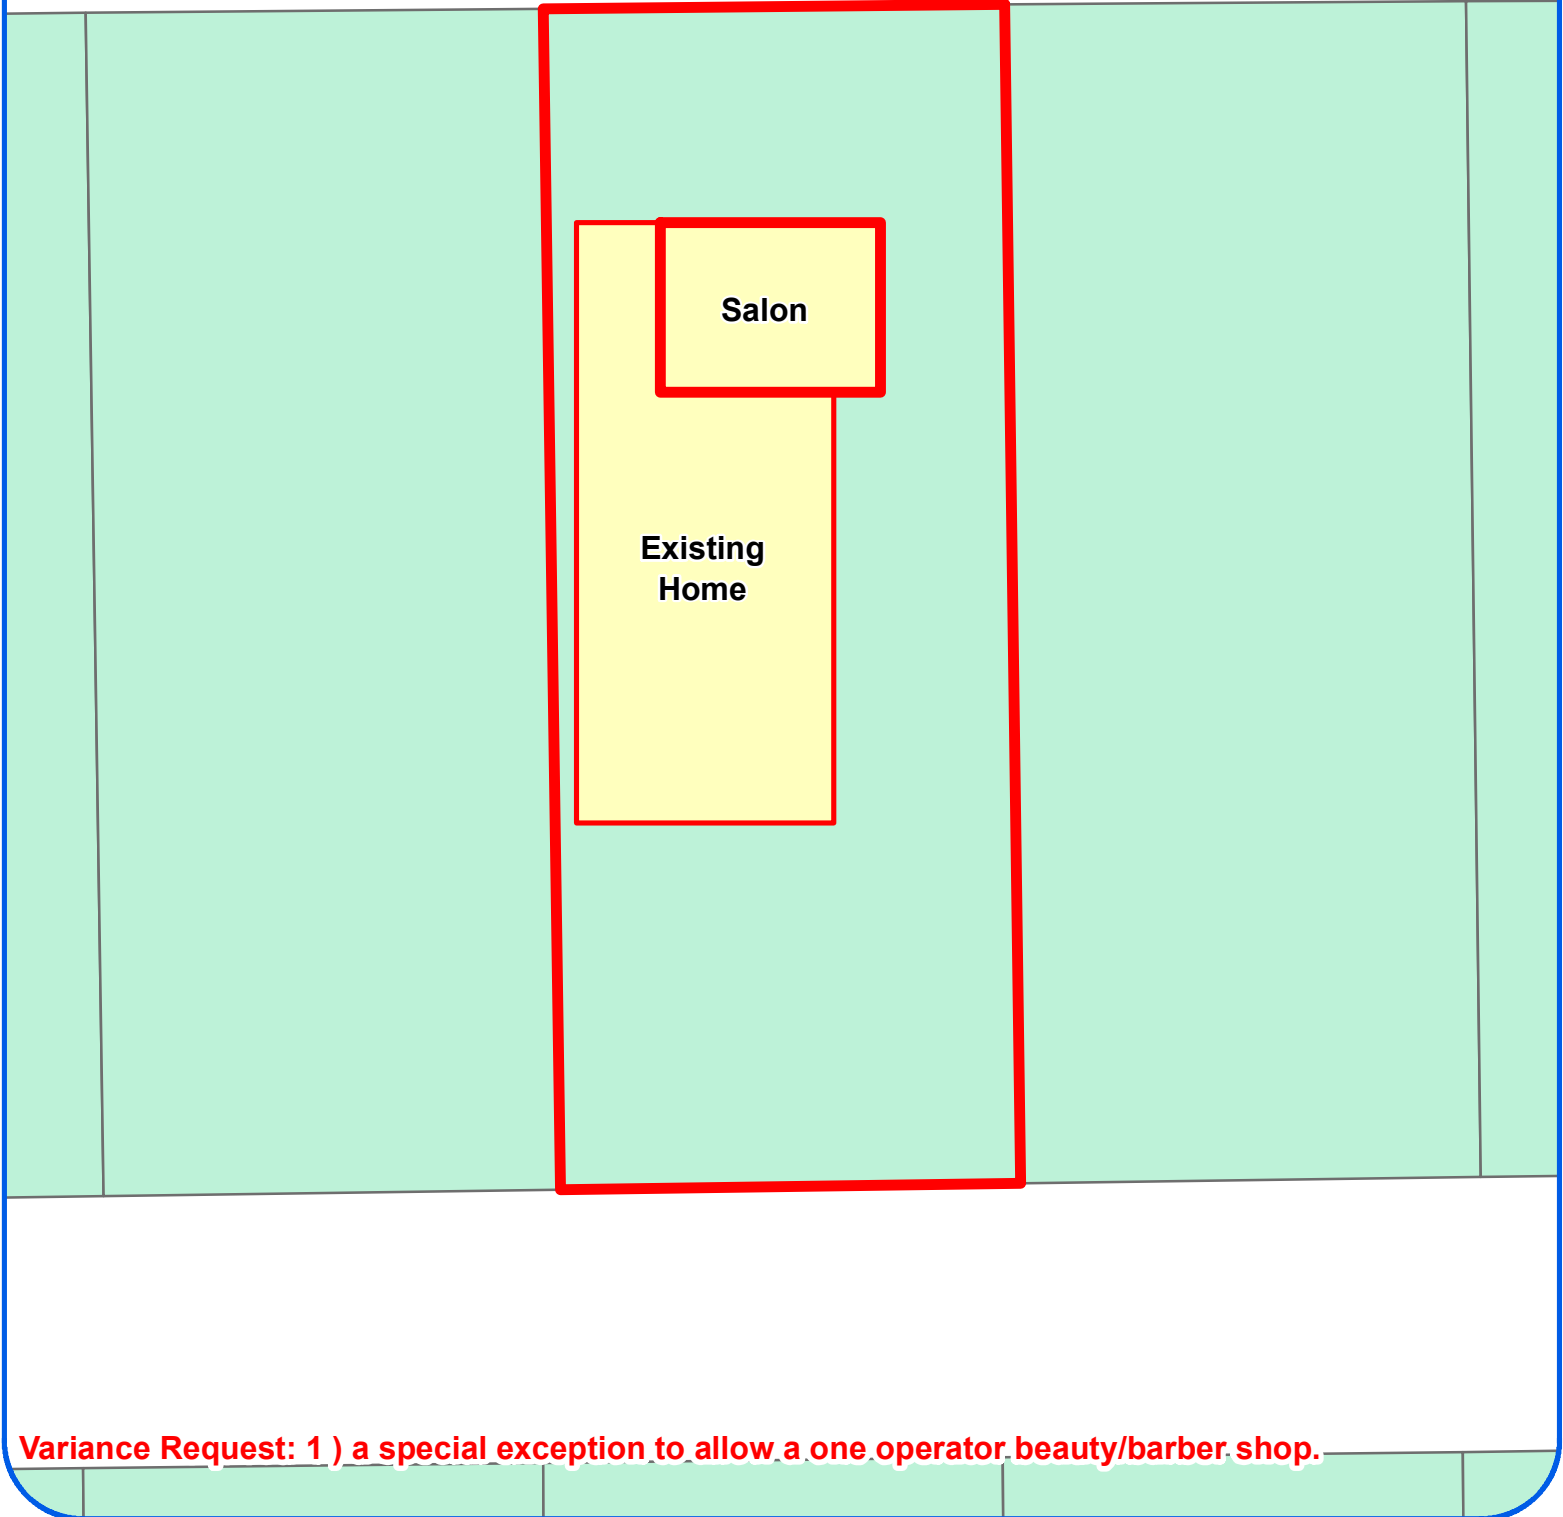

Variance Request: 1) a special exception to allow a one operator beauty/barber shop.

Board of Adjustment
Plot Plan for
Case No A-17-146




"NOT TO SCALE,
FOR ILLUSTRATIVE PURPOSES ONLY"
Council District: 2

226 Allensworth St

Development Services Department
City of San Antonio


GROVELAND

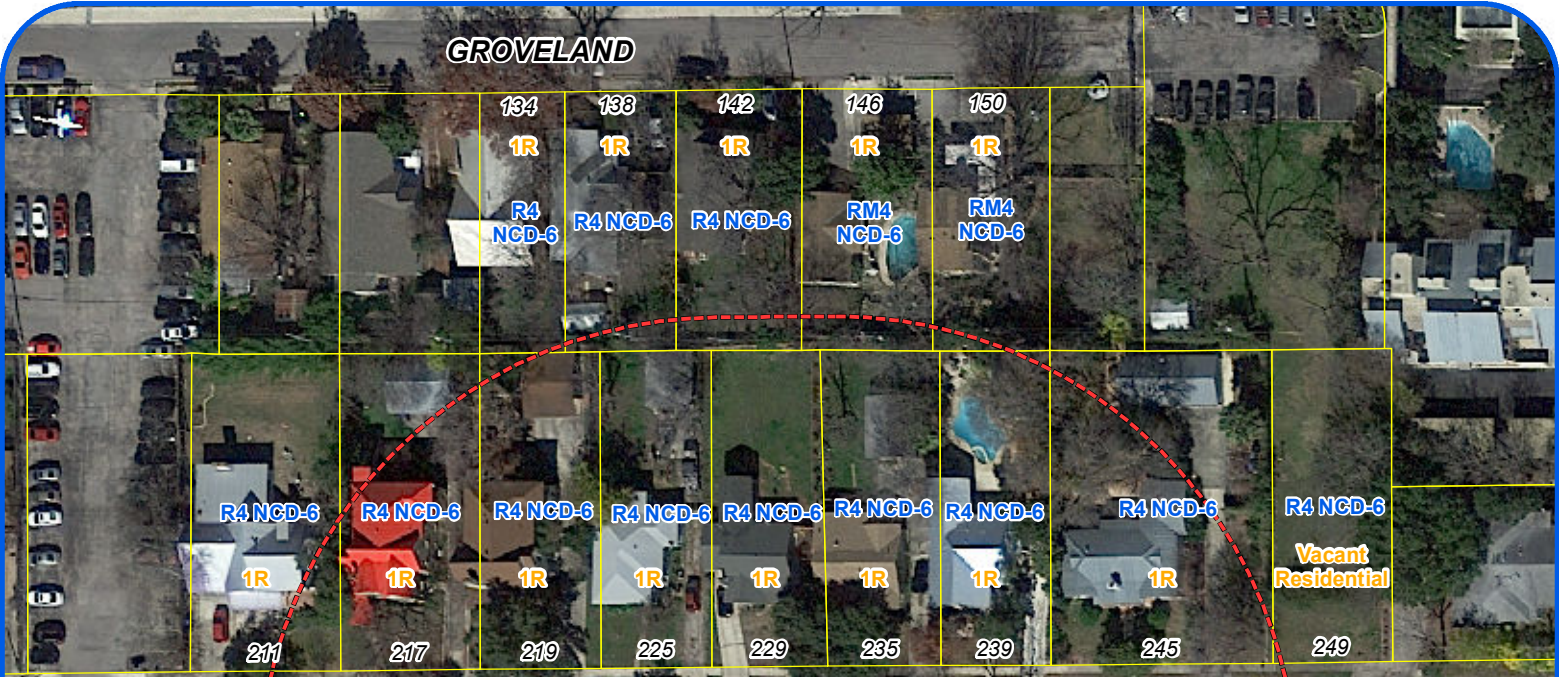

ALLENSWORTH



THORMAN

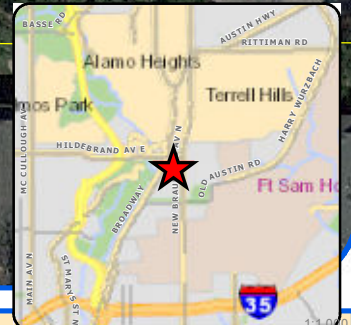

Board of Adjustment Notification Plan for Case No A-17-146



San Antonio City Limits



Subject Property



200' Notification Boundary



Council District: 2

"NOT TO SCALE,
FOR ILLUSTRATIVE PURPOSES ONLY"


Development Services Department
City of San Antonio

JEV DESIGN
H-928060




13x13

169 SF

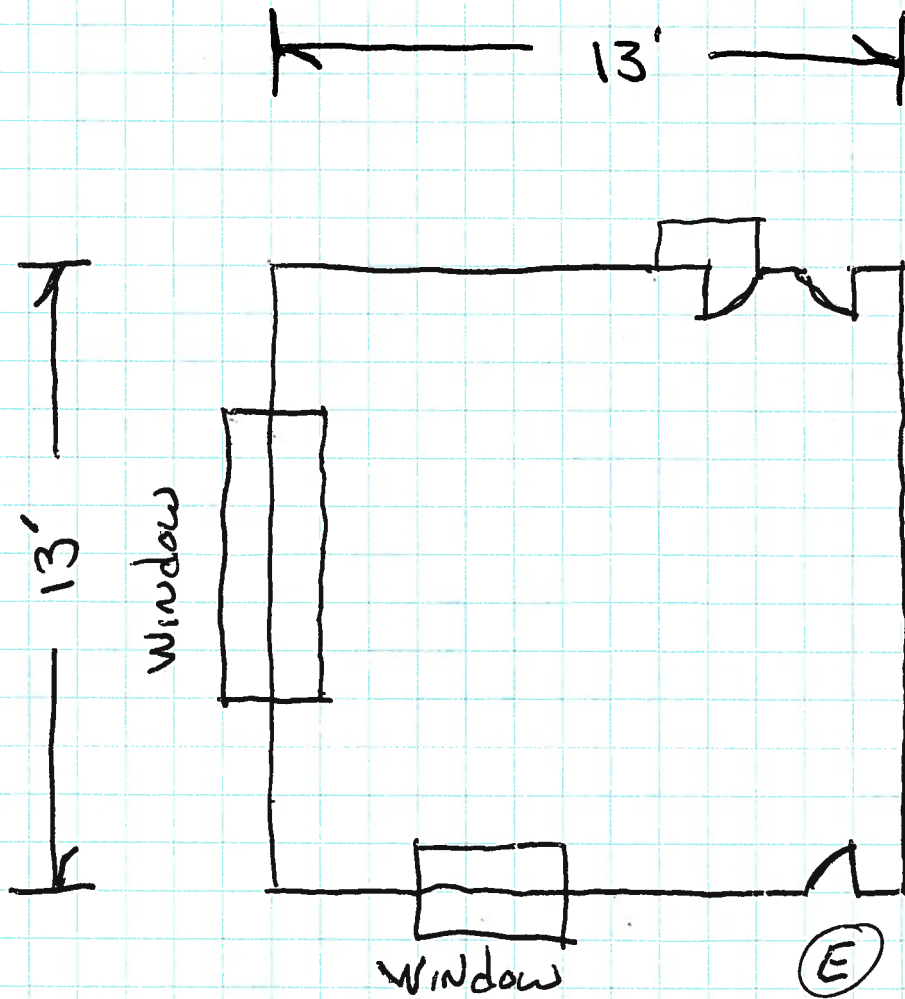

ALLENSWORTH STR. (A.K.A. ALLENSWORTH - 52' R.O.W.)

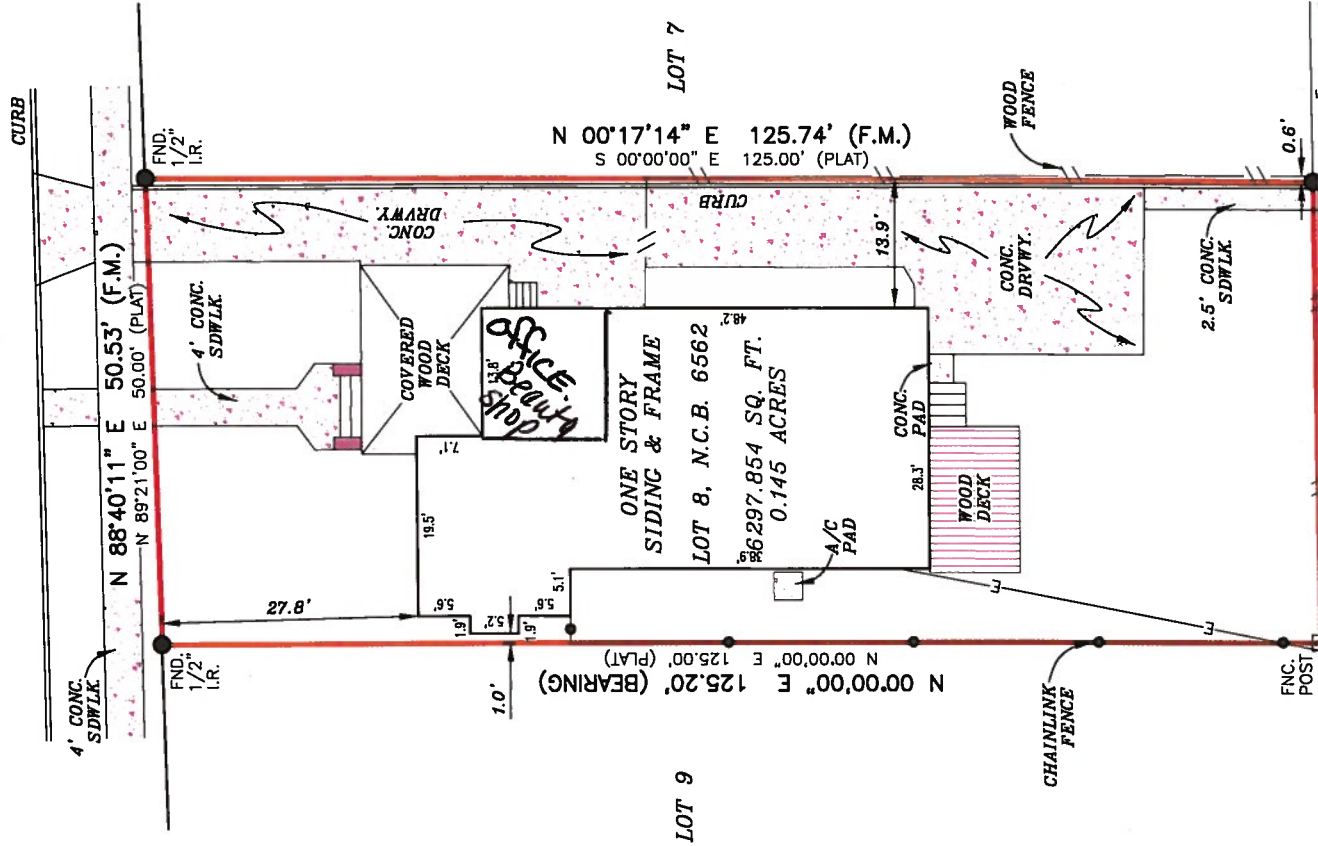

LEGEND

These standard symbols will be found in the drawing.

- BOUNDARY LINE
- CHAINLINK FENCE
- WOOD FENCE
- OVERHEAD ELECTRIC
- FOUND IRON ROD
- FENCE CORNER
- POWER POLE
- (PLAT) RECORDED ON PLAT
- (F.M.) FIELD MEASURED



GRAPHIC SCALE



Photos
Subject Property – 226 Allensworth Street



Streetscape



