

PLOT PLAN
FOR BUILDING PERMITS


Address: 130 W. GREENWAY

Lot: #3

Block: 14

NCB: 7546

REAR

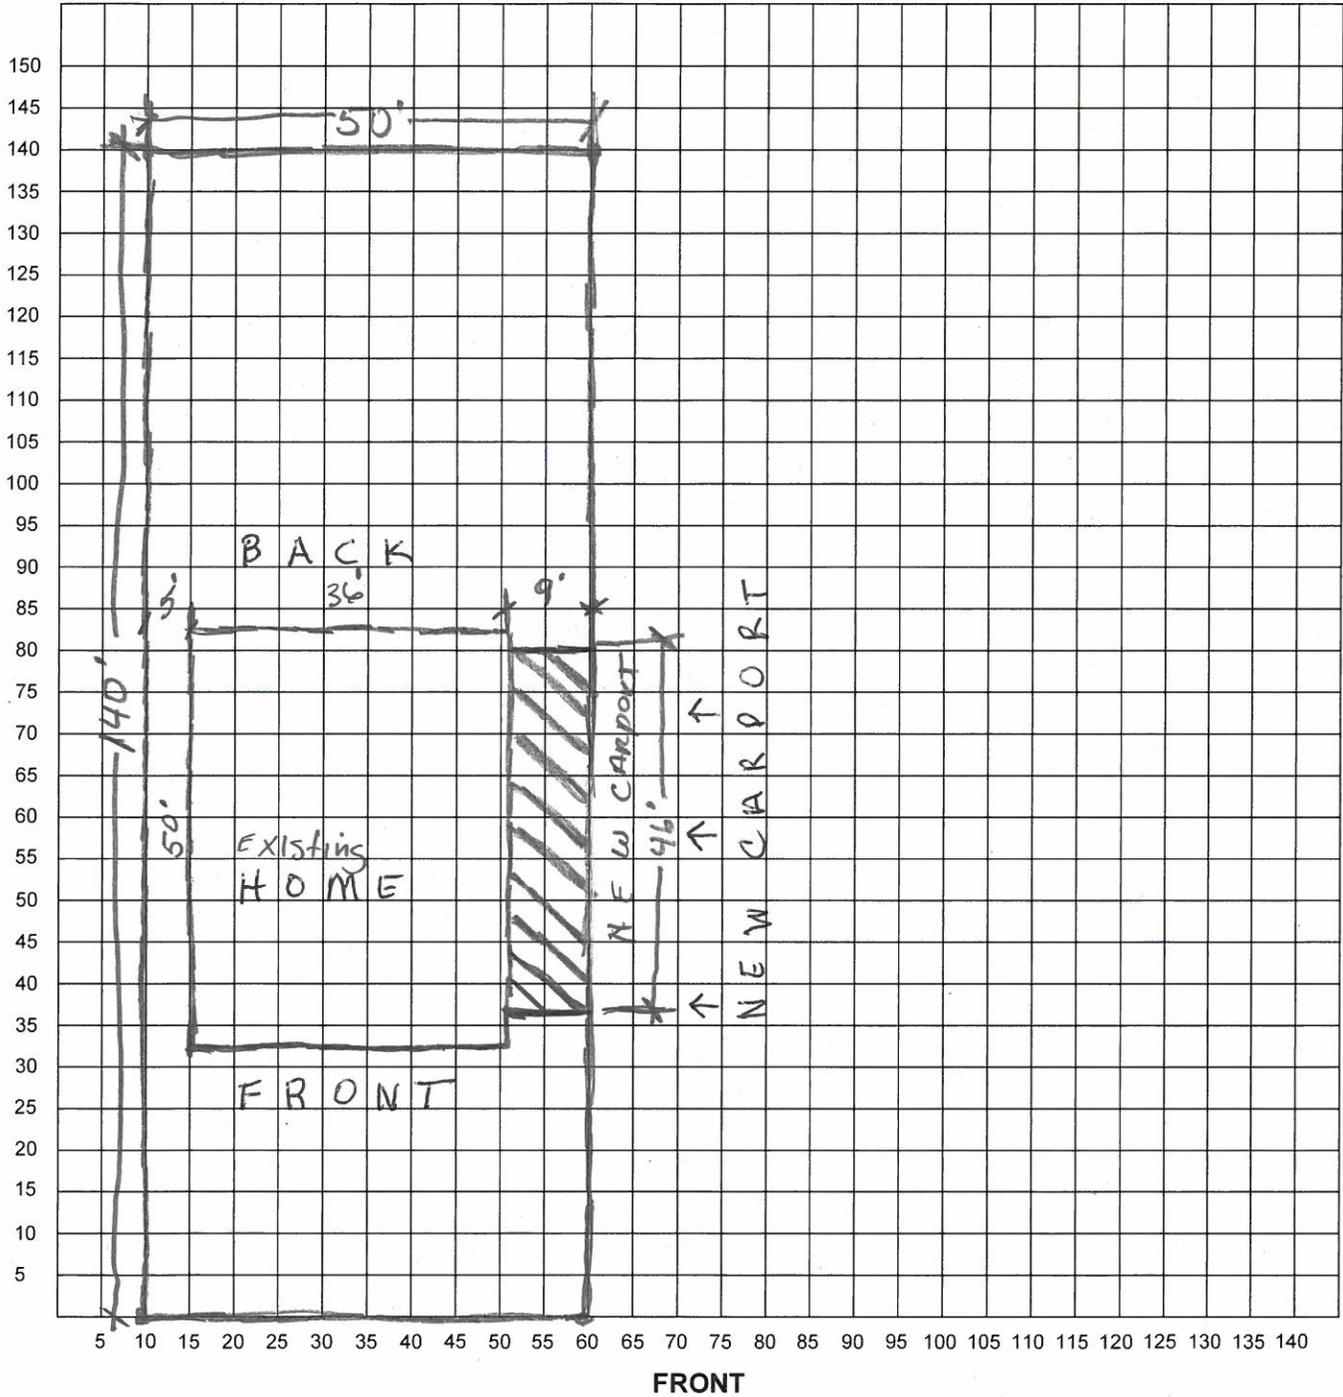


I certify that the above plot plan shows all improvements on this property and that there will be no construction over easements. I also certify that I will build in compliance with the UDC and the 2015 IRC.

Date: 8-1-17

Signature of Applicant: Luciano P. Medeiros

W GREENWAY

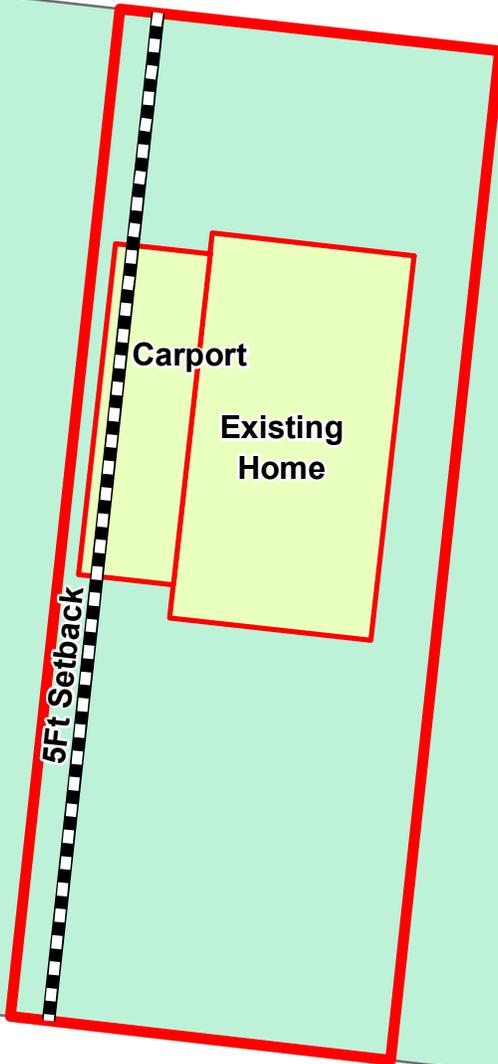


Board of Adjustment
Plot Plan for
Case No A-18-015



"NOT TO SCALE,
FOR ILLUSTRATIVE PURPOSES ONLY"
Council District: 5

130 W Green Way Ave


Development Services Department
City of San Antonio

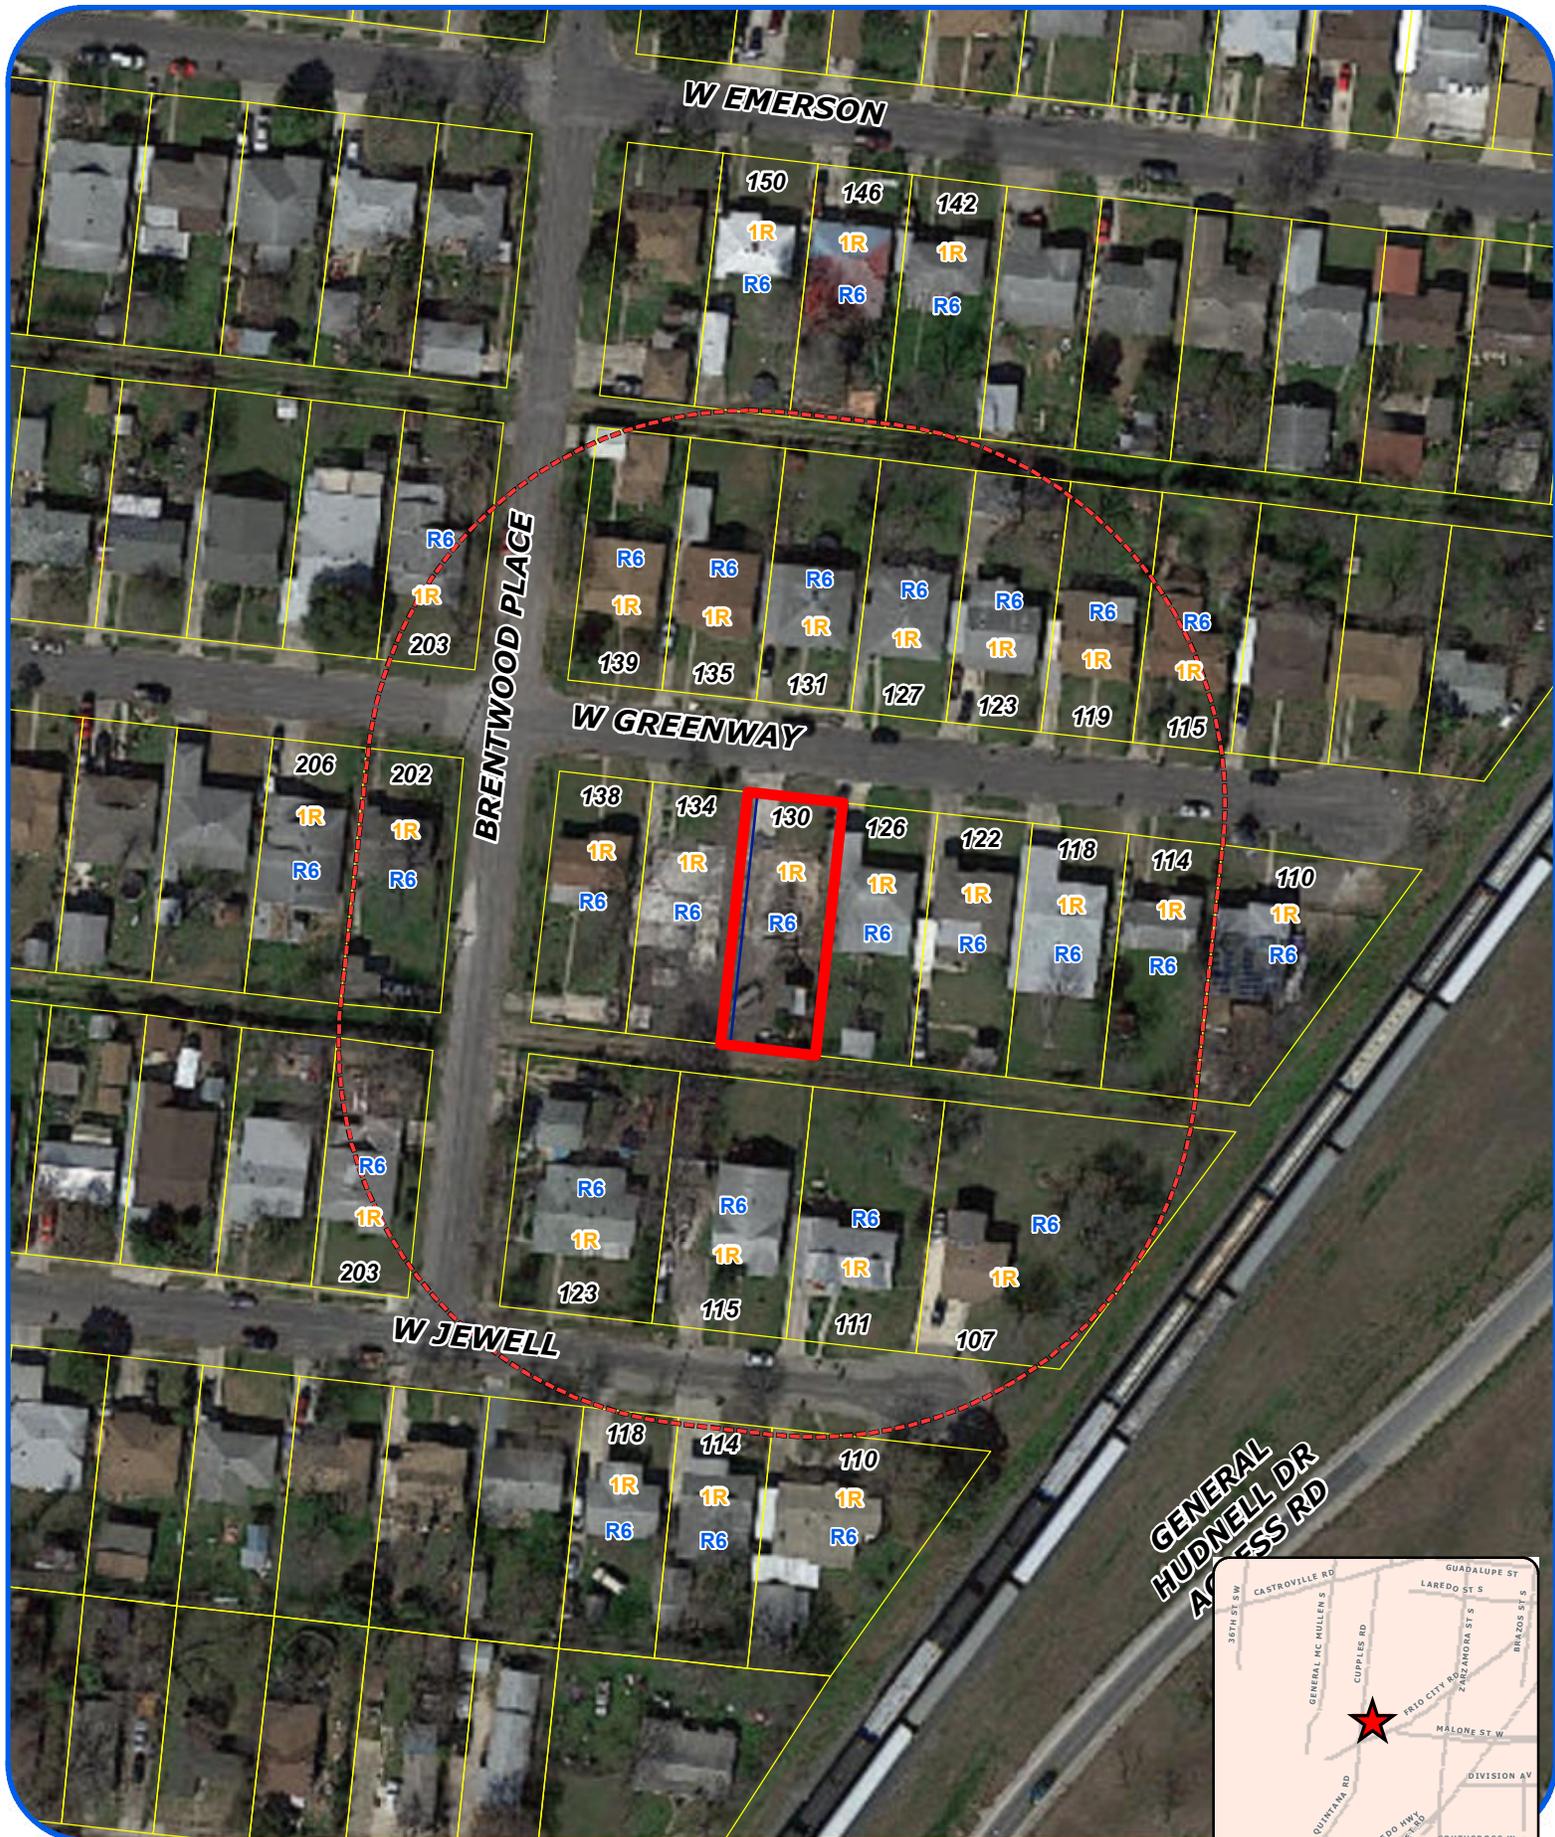

**Board of Adjustment
Notification Plan for
Case No A-18-015**



- San Antonio City Limits 
- Subject Property 
- 200' Notification Boundary 
- Council District: 5

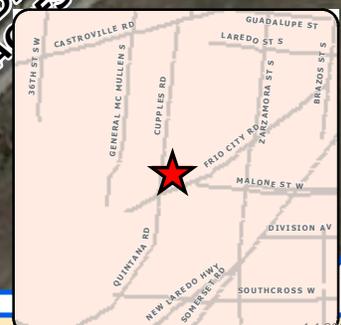

"NOT TO SCALE,
FOR ILLUSTRATIVE PURPOSES ONLY"

Development Services Department
City of San Antonio

Photos
Subject Property – 130 West Green Way Avenue



Subject Property – 130 West Green Way Avenue



Neighboring property



Neighboring property

