




Board of Adjustment
Notification Plan for
Case No A-20-10300062



- San Antonio City Limits 
- Subject Property 
- 200' Notification Boundary 
- Council District: 1

"NOT TO SCALE,
 FOR ILLUSTRATIVE PURPOSES ONLY"

Development Services Department
 City of San Antonio

PLOT PLAN
FOR BUILDING PERMITS


Address: 410 Pilgrim Dr.

Lot: 19

Block: 47

NCB: 10564

REAR

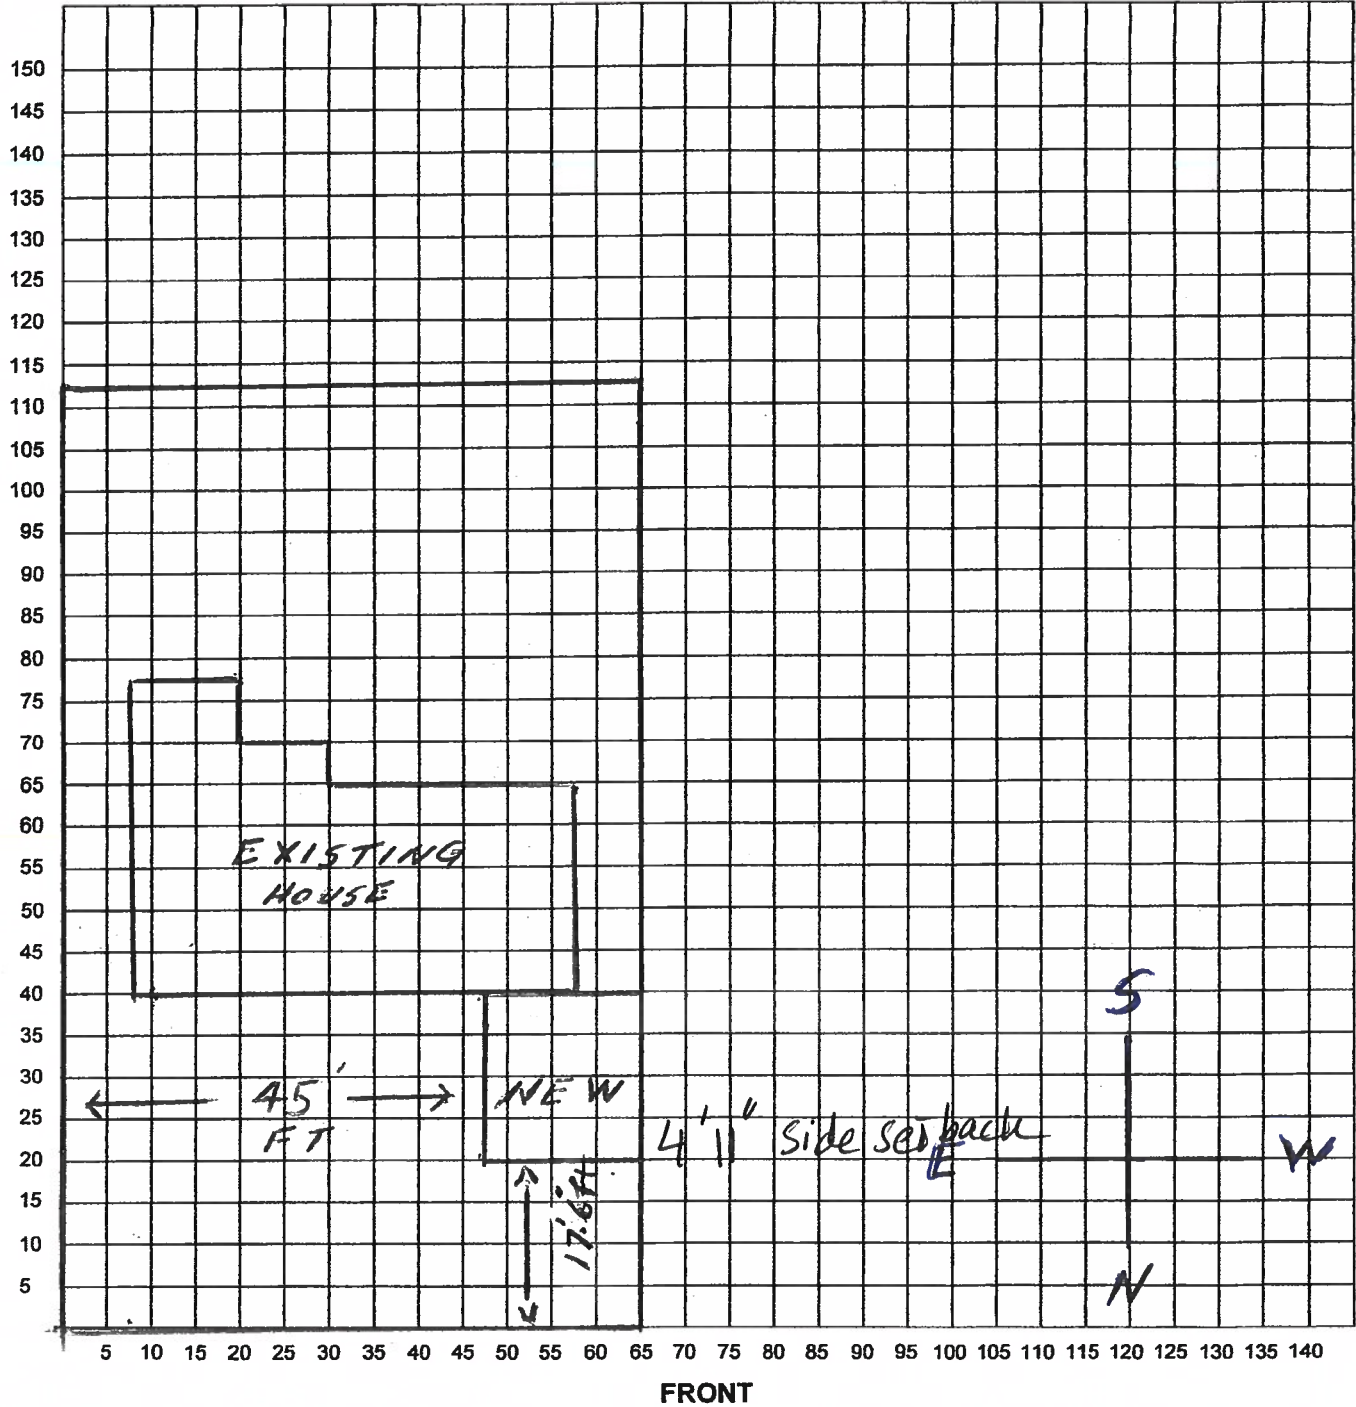

I certify that the above plot plan shows all improvements on this property and that there will be no construction over easements. I also certify that I will build in compliance with the UDC and the 2015 IRC.

Date: 6/19/2020

Signature of Applicant: [Signature]

BOA-20-10300062

Subject Property: 410 Pilgrim Dr.



Adjacent Property (Eastside)



Surrounding Properties



Surrounding Properties



Surrounding Properties



Surrounding Properties



Surrounding Properties



Surrounding Properties



Surrounding Properties



Surrounding Properties



Surrounding Properties

