

Board of Adjustment
Notification Plan for
Case No A-18-159



- San Antonio City Limits 
- Subject Property 
- 200' Notification Boundary 
- Council District: 3

"NOT TO SCALE,
 FOR ILLUSTRATIVE PURPOSES ONLY"

Development Services Department
 City of San Antonio




Jenkins Restorations, LLC

4710 Perrin Creek • Suite 340 • San Antonio, TX 78217
Phone: 210-571-1960 • Fax: 210-571-1961

JOB: 123 McDougal

ADDRESS: _____

SCALE: _____ DATE: _____

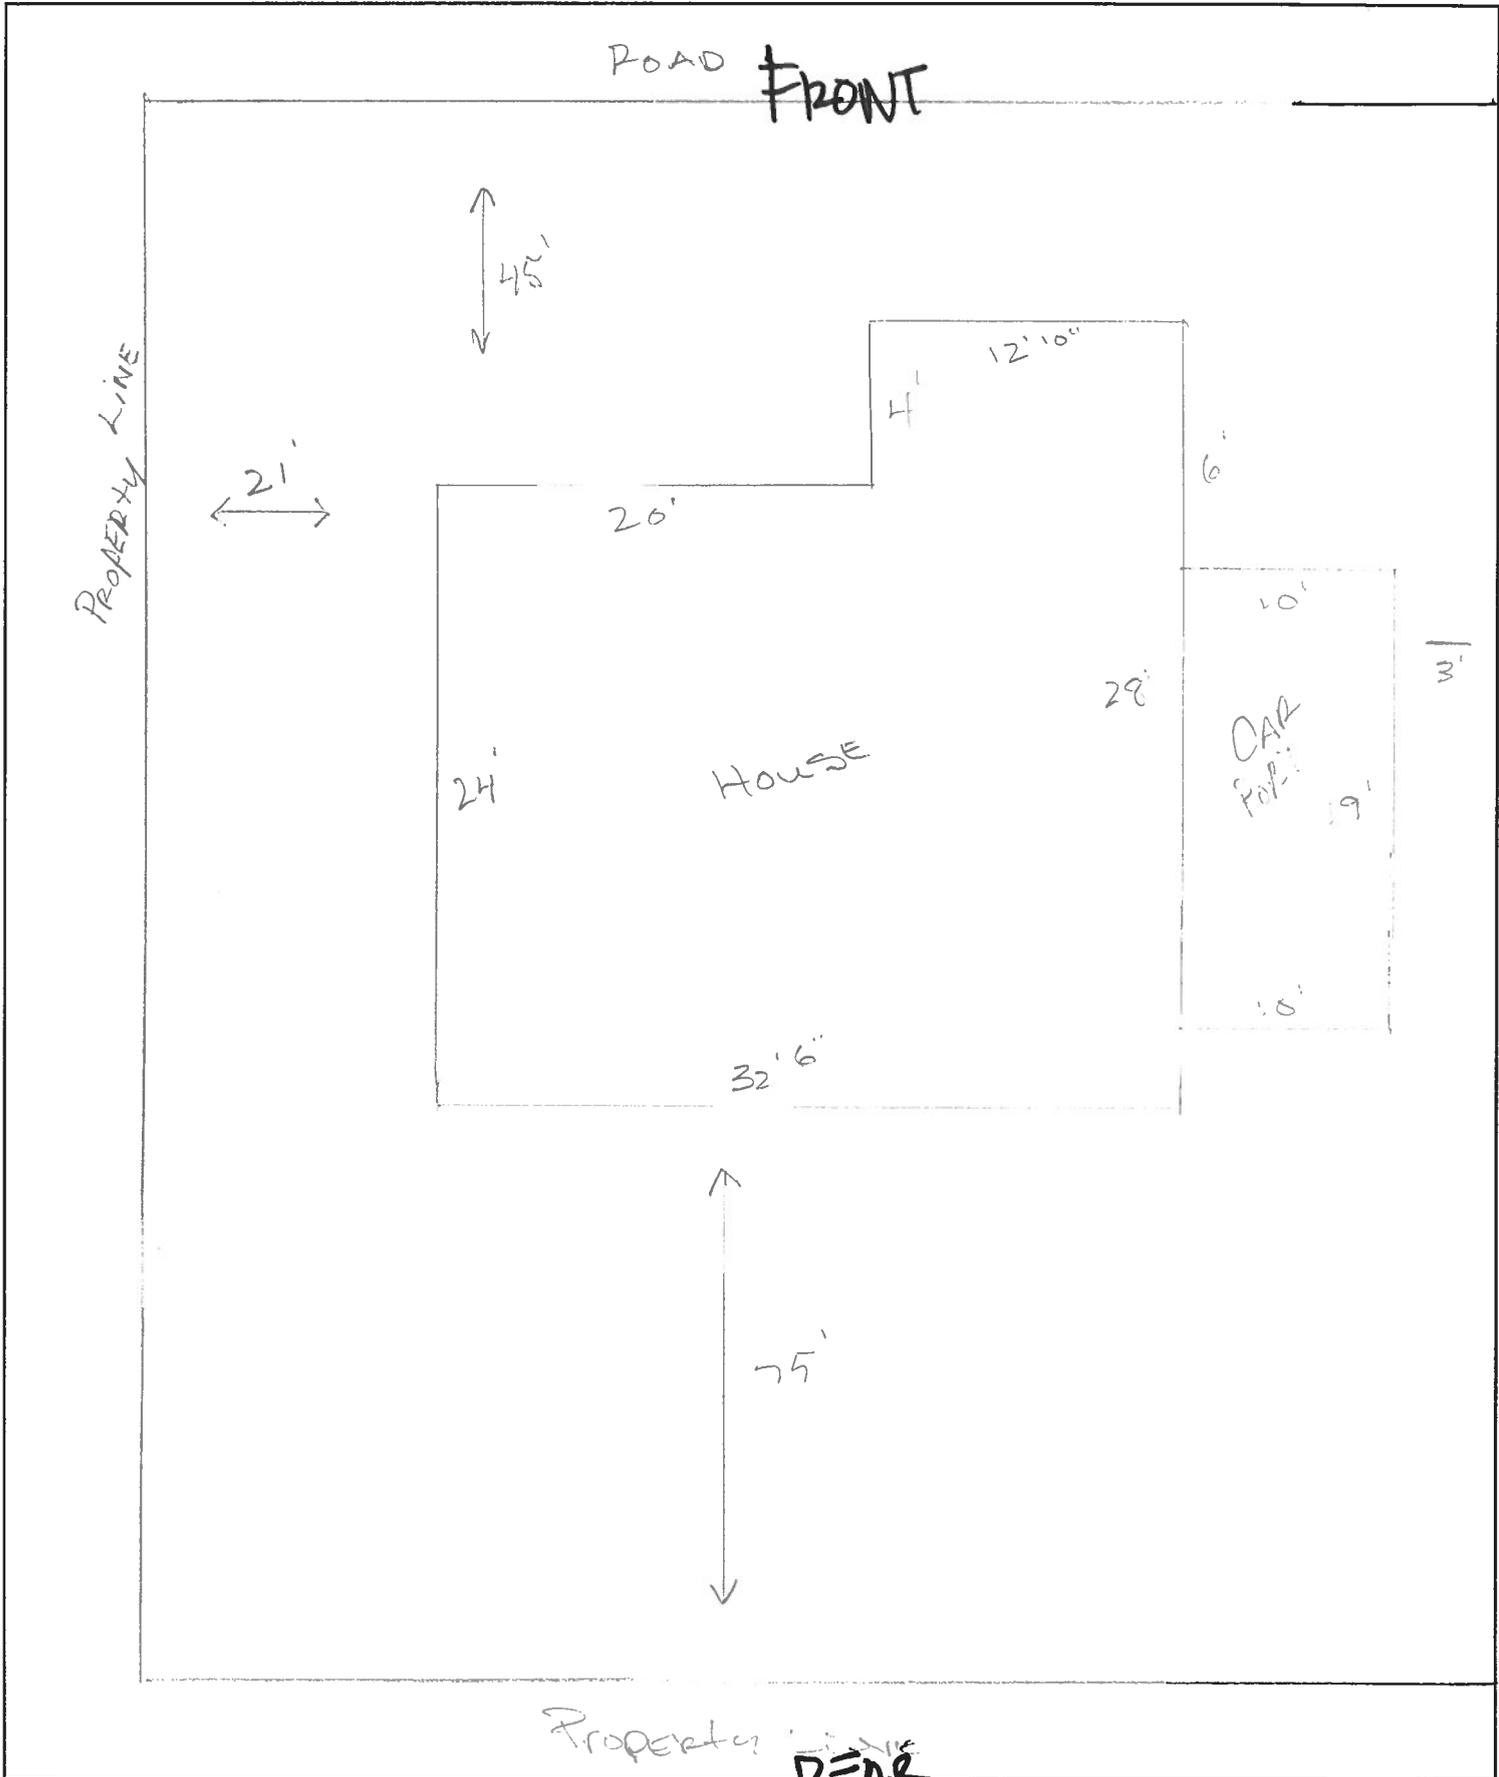

A-18-159
Subject Property – 123 McDougal Avenue



Carport



Adjacent Property



McDougal Avenue (east)



McDougal Avenue (west)

