





Board of Adjustment **Notification Plan for** **Case No A-19-10300001**

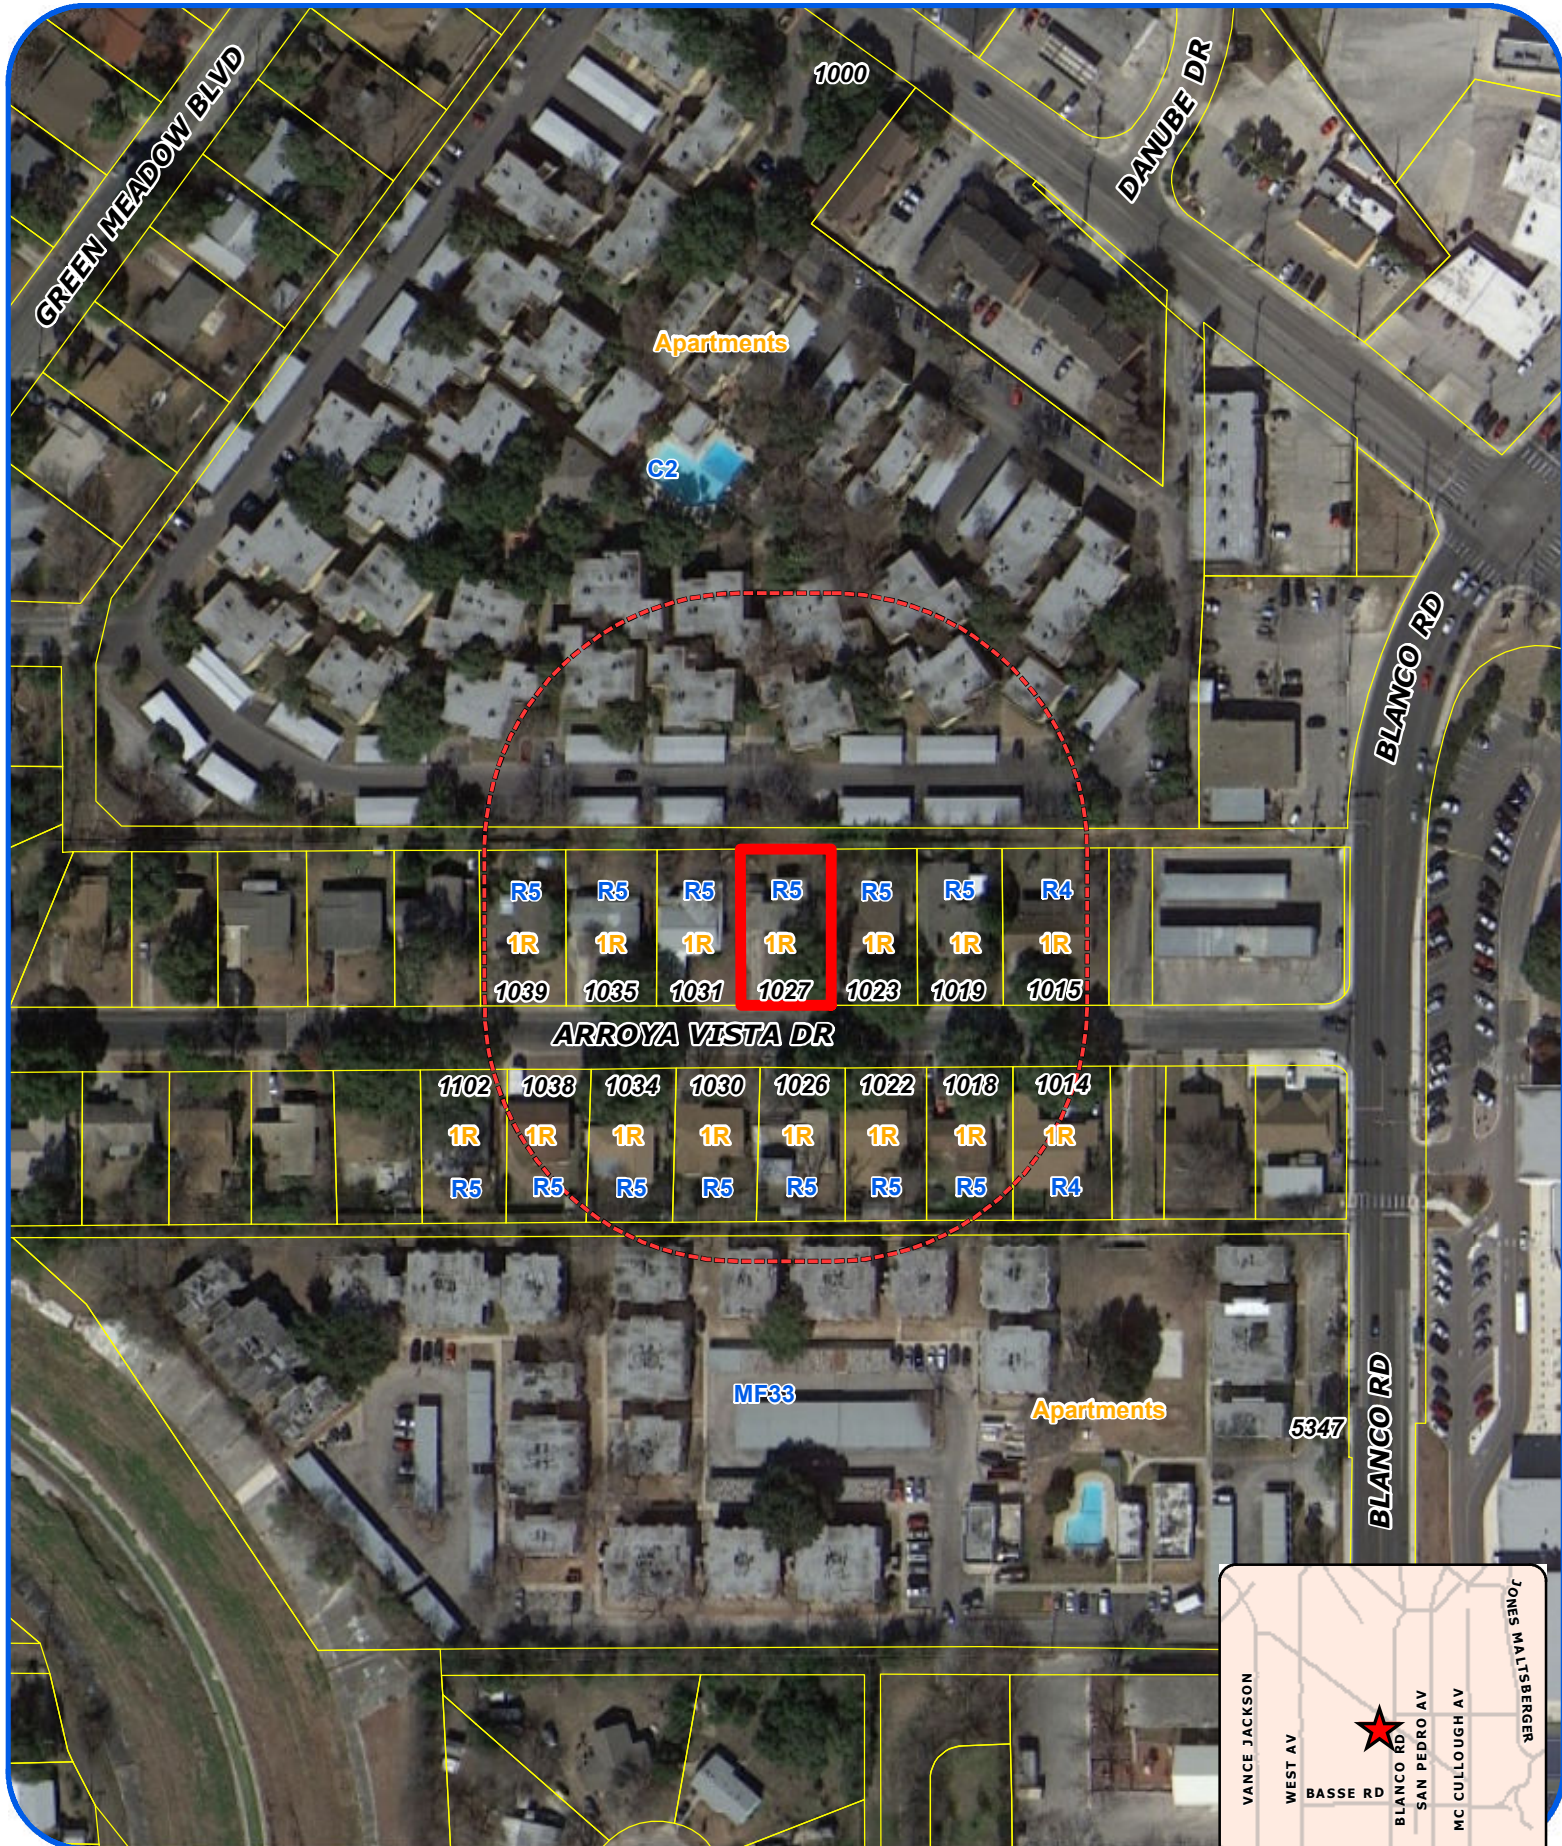


San Antonio City Limits
 Subject Property
 200' Notification Boundary
 Council District: 1

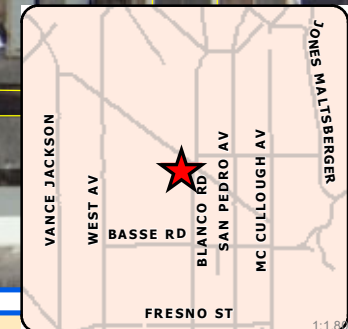

"NOT TO SCALE,
 FOR ILLUSTRATIVE PURPOSES ONLY"
 Development Services Department
 City of San Antonio

1027 Arroya Vista Dr
San Antonio, TX 78213

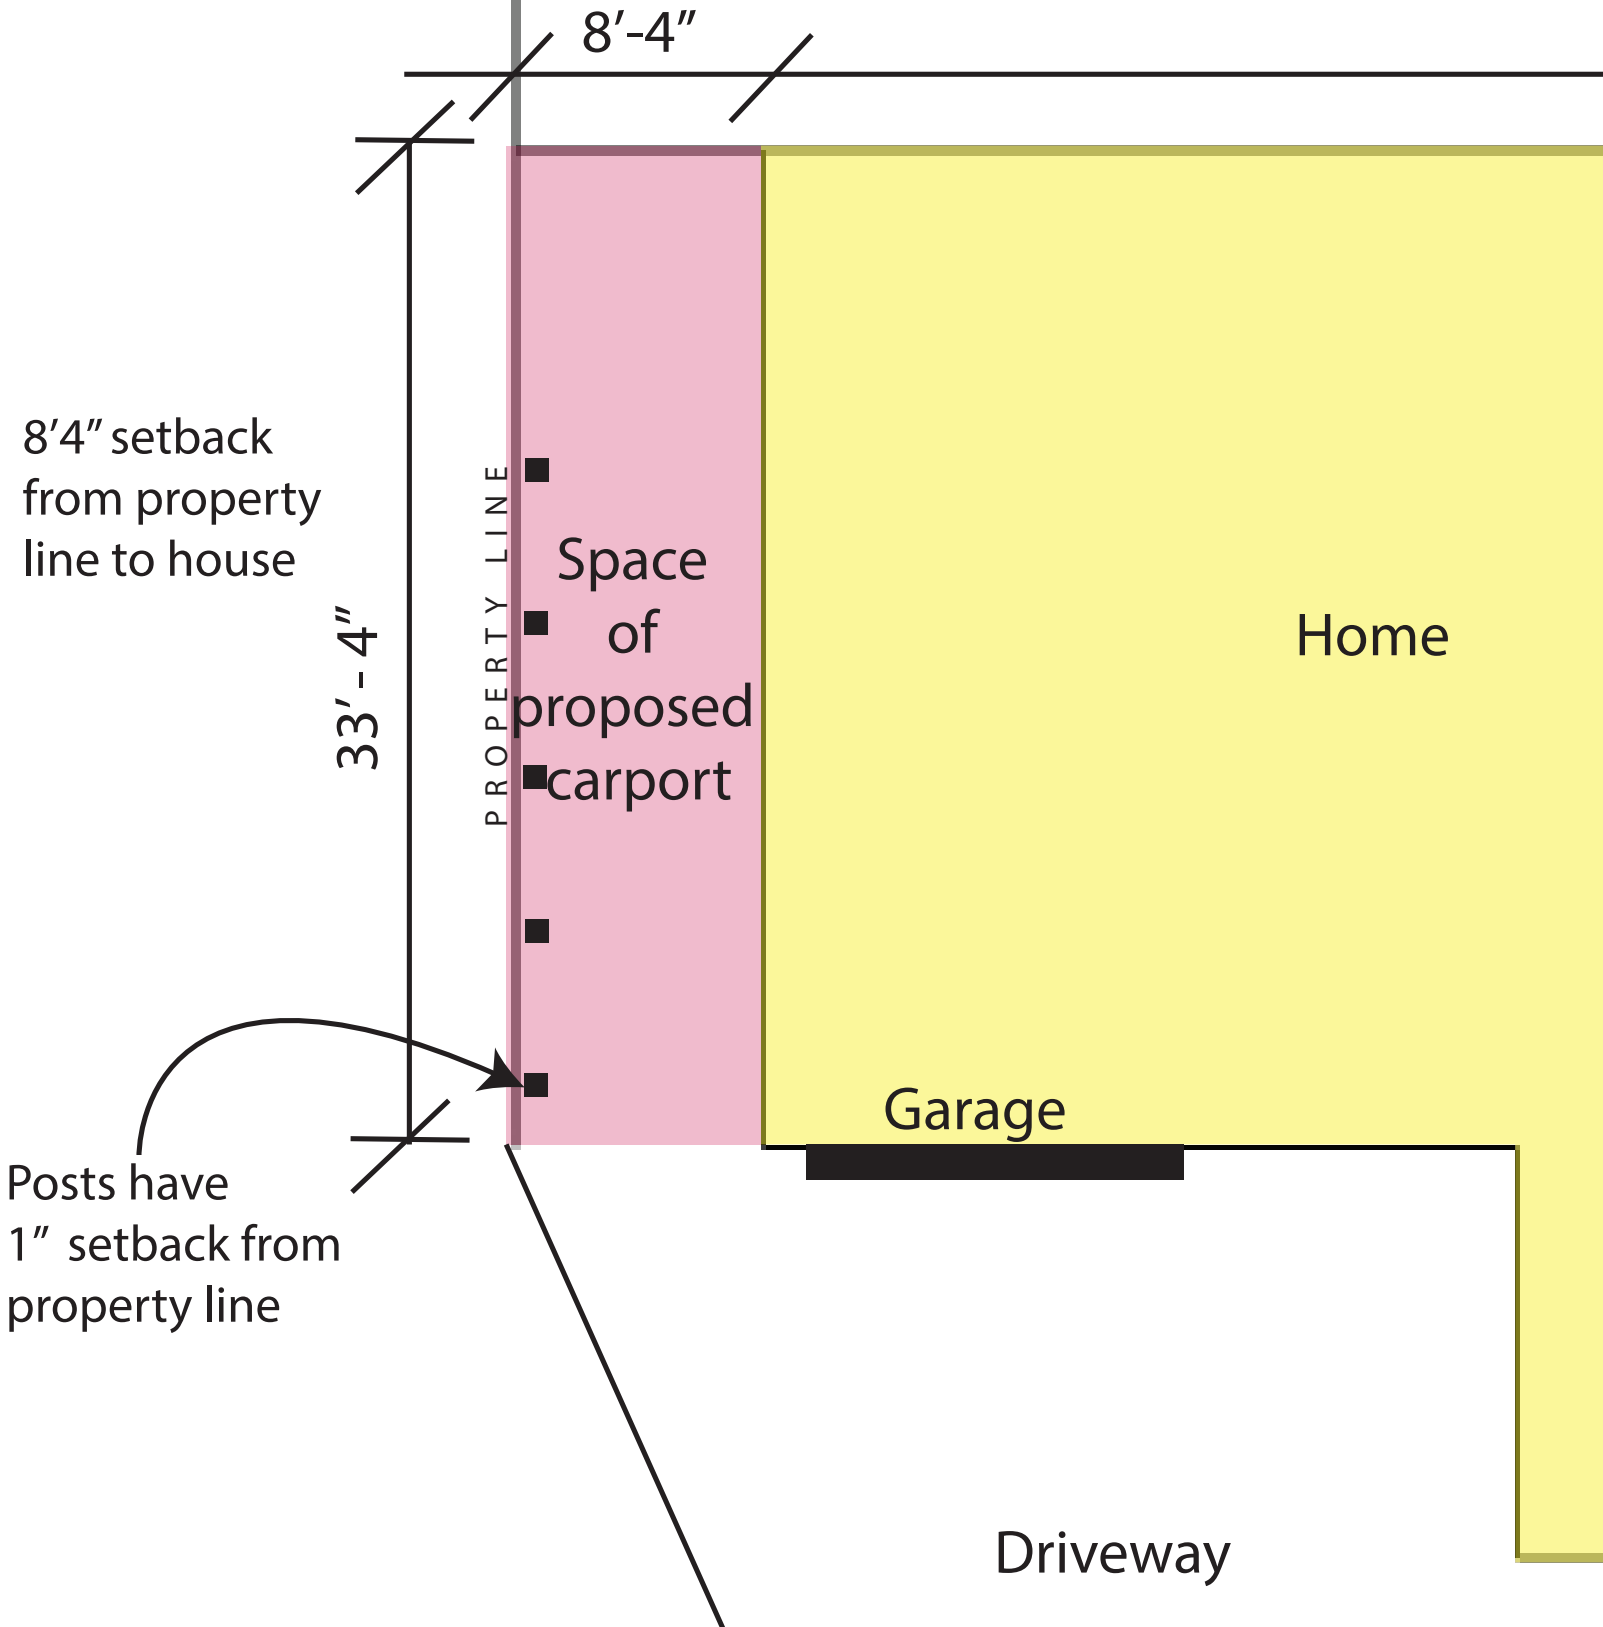

BOA-19-10300001
Subject Property – 1027 Arroya Vista Drive



Subject Property



Neighboring Properties



Neighboring Properties



Neighboring Properties



Neighboring Properties



Neighboring Properties



Neighboring Properties



Neighboring Properties



Neighboring Properties

