




Kimley-Horn

KIMLEY-HORN AND ASSOCIATES, INC.
601 NW LOOP 410, SUITE 350
SAN ANTONIO, TEXAS 78216
PHONE: (210) 541-9166
TEXAS REGISTERED FIRM,
NO. 928

**REMOVE BRIDGE, REMOVE
MSW AND RECONSTRUCT
TAXIWAY R (CONNECTOR)
(PACKAGE 7)**

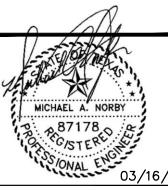

03/16/20

MARK	DATE	DESCRIPTION

ISSUE:

PROJECT NO: 33-0019X

EXHIBIT NAME: PERIMETER ROAD-ALL ALTERNATIVES


DRAWN BY: PAC

CHECKED BY: MAN

COPYRIGHT: 2020

SHEET TITLE:

**PACKAGE 7
ALTERNATE 4
PERIMETER ROAD
EXHIBIT**

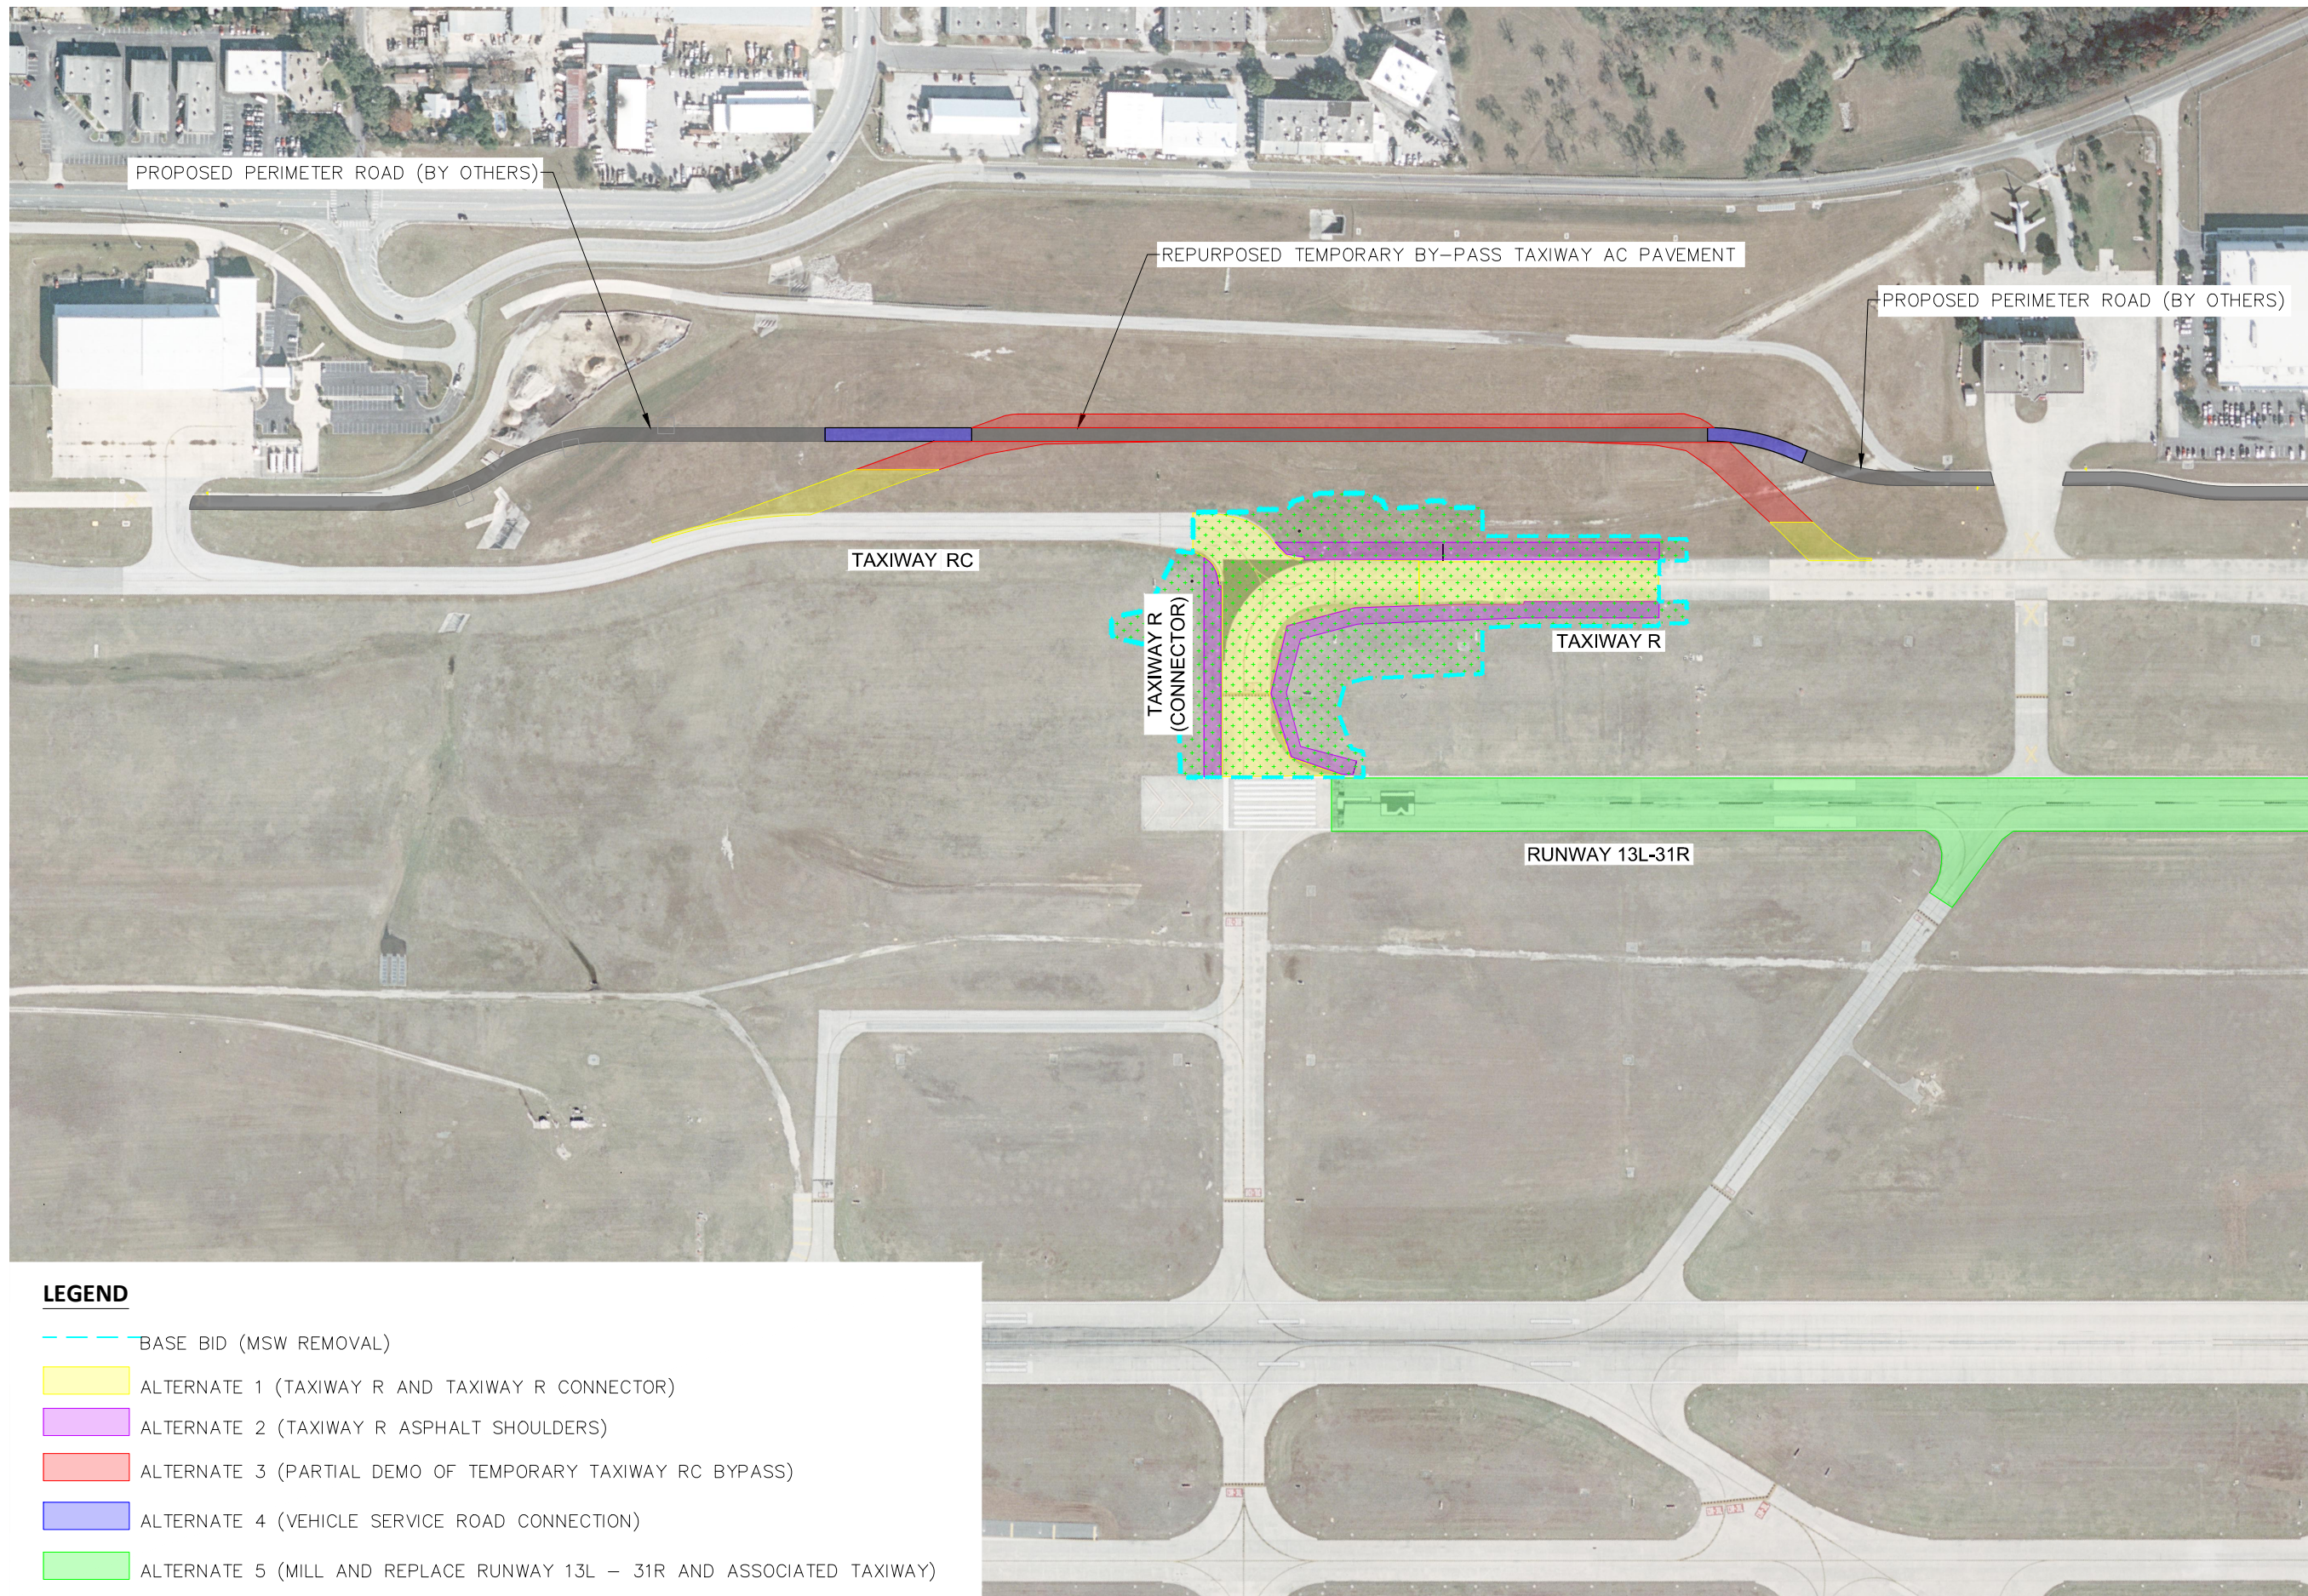

PROPOSED PERIMETER ROAD (BY OTHERS)

REPURPOSED TEMPORARY BY-PASS TAXIWAY AC PAVEMENT

PROPOSED PERIMETER ROAD (BY OTHERS)

TAXIWAY RC

TAXIWAY R
(CONNECTOR)

TAXIWAY R

RUNWAY 13L-31R

LEGEND

- BASE BID (MSW REMOVAL)
- ALTERNATE 1 (TAXIWAY R AND TAXIWAY R CONNECTOR)
- ALTERNATE 2 (TAXIWAY R ASPHALT SHOULDERS)
- ALTERNATE 3 (PARTIAL DEMO OF TEMPORARY TAXIWAY RC BYPASS)
- ALTERNATE 4 (VEHICLE SERVICE ROAD CONNECTION)
- ALTERNATE 5 (MILL AND REPLACE RUNWAY 13L - 31R AND ASSOCIATED TAXIWAY)



K:\EAV_Aviation\191629001-San Antonio\CADD\PACKAGE 7\Exhibit-PerRoad-ALL ALTERNATIVES.dwg 05/15/17 Crawford_Pot