

# Attachment 1 Notification Plan




**Board of Adjustment**  
Notification Plan for  
**Case No A-15-063**


 San Antonio City Limits  
 Subject Property  
 200' Notification Boundary  
 Council District: 8


  
 "NOT TO SCALE,  
FOR ILLUSTRATIVE PURPOSES ONLY"  
 Development Services Department  
City of San Antonio

**Attachment 1  
Notification Plan (continued)**

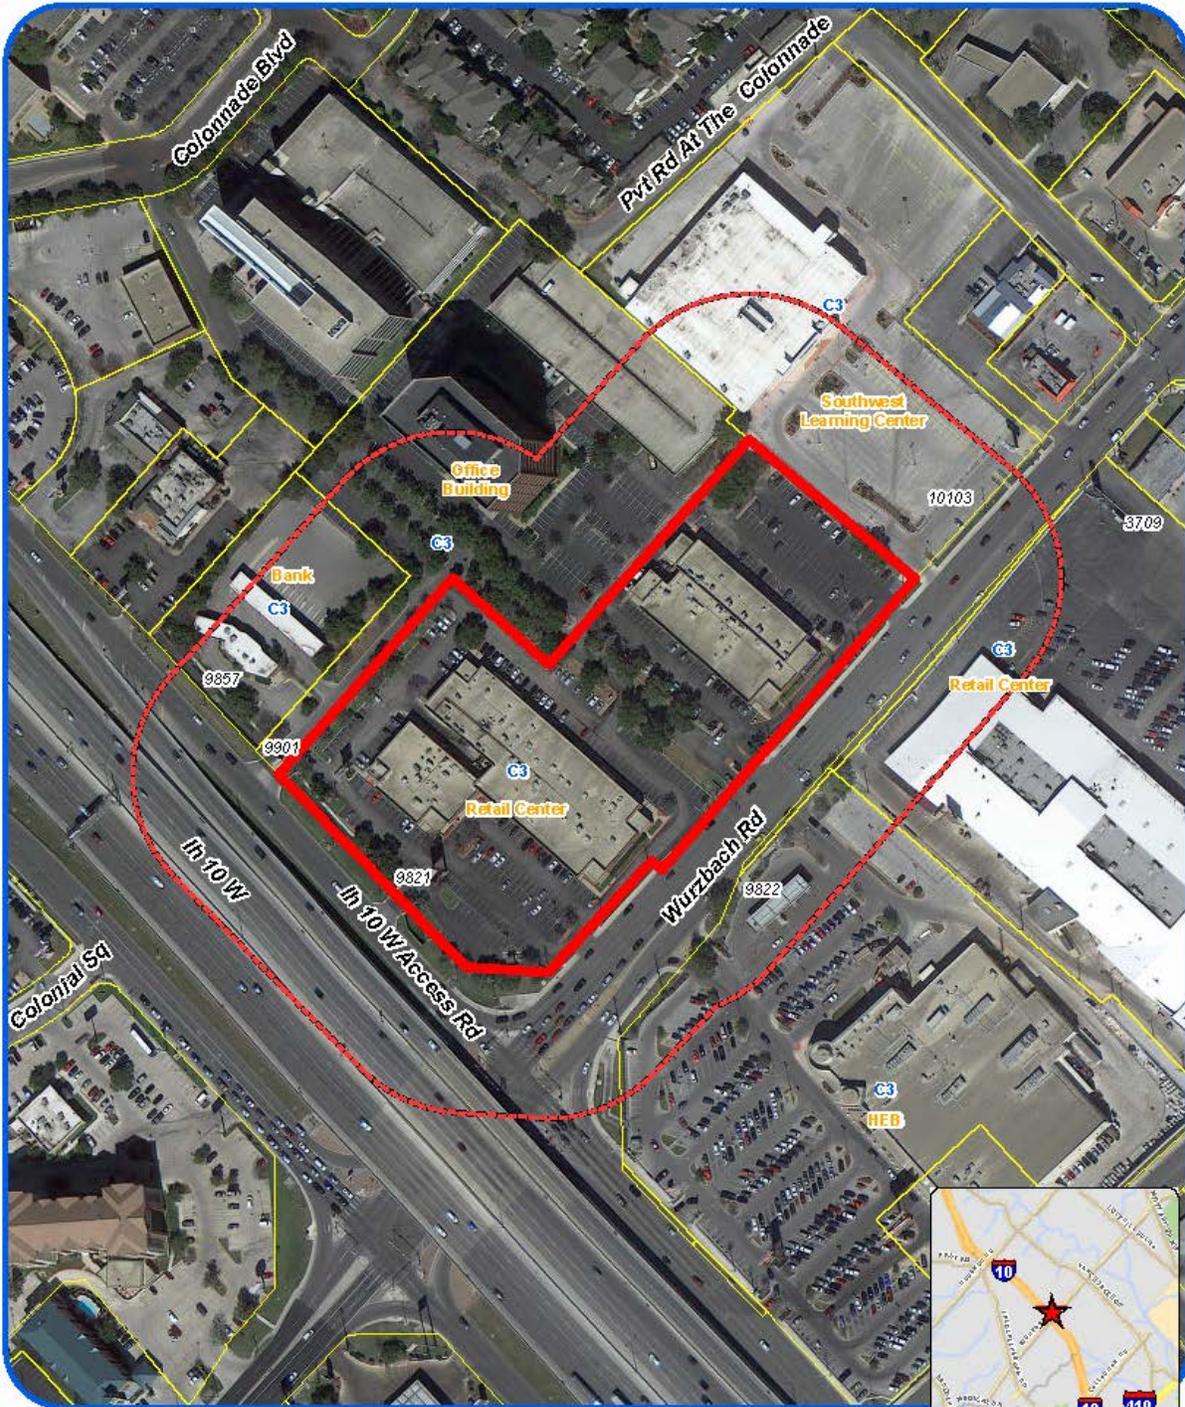

<p><b>Board of Adjustment</b> Notification Plan for Case No A-15-063</p>		<p>San Antonio City Limits </p> <p>Subject Property </p> <p>200' Notification Boundary </p> <p>Council District 8 </p>	<p></p> <p></p> <p></p>	<p align="center">*NO TO SCALE, FOR ILLUSTRATIVE PURPOSES ONLY*</p> <p align="center">Deane Kpeme at Services Department City of San Antonio</p>
--	--	--	-------------------------	--

Attachment 2  
Plot Plan



**Board of Adjustment**  
Plot Plan for  
**Case No A-15-063**




"NOT TO SCALE,  
FOR ILLUSTRATIVE PURPOSES ONLY"  
Council District: 8

9837 IH 10 W

Development Services Department  
City of San Antonio

Attachment 2  
Plot Plan (continued)

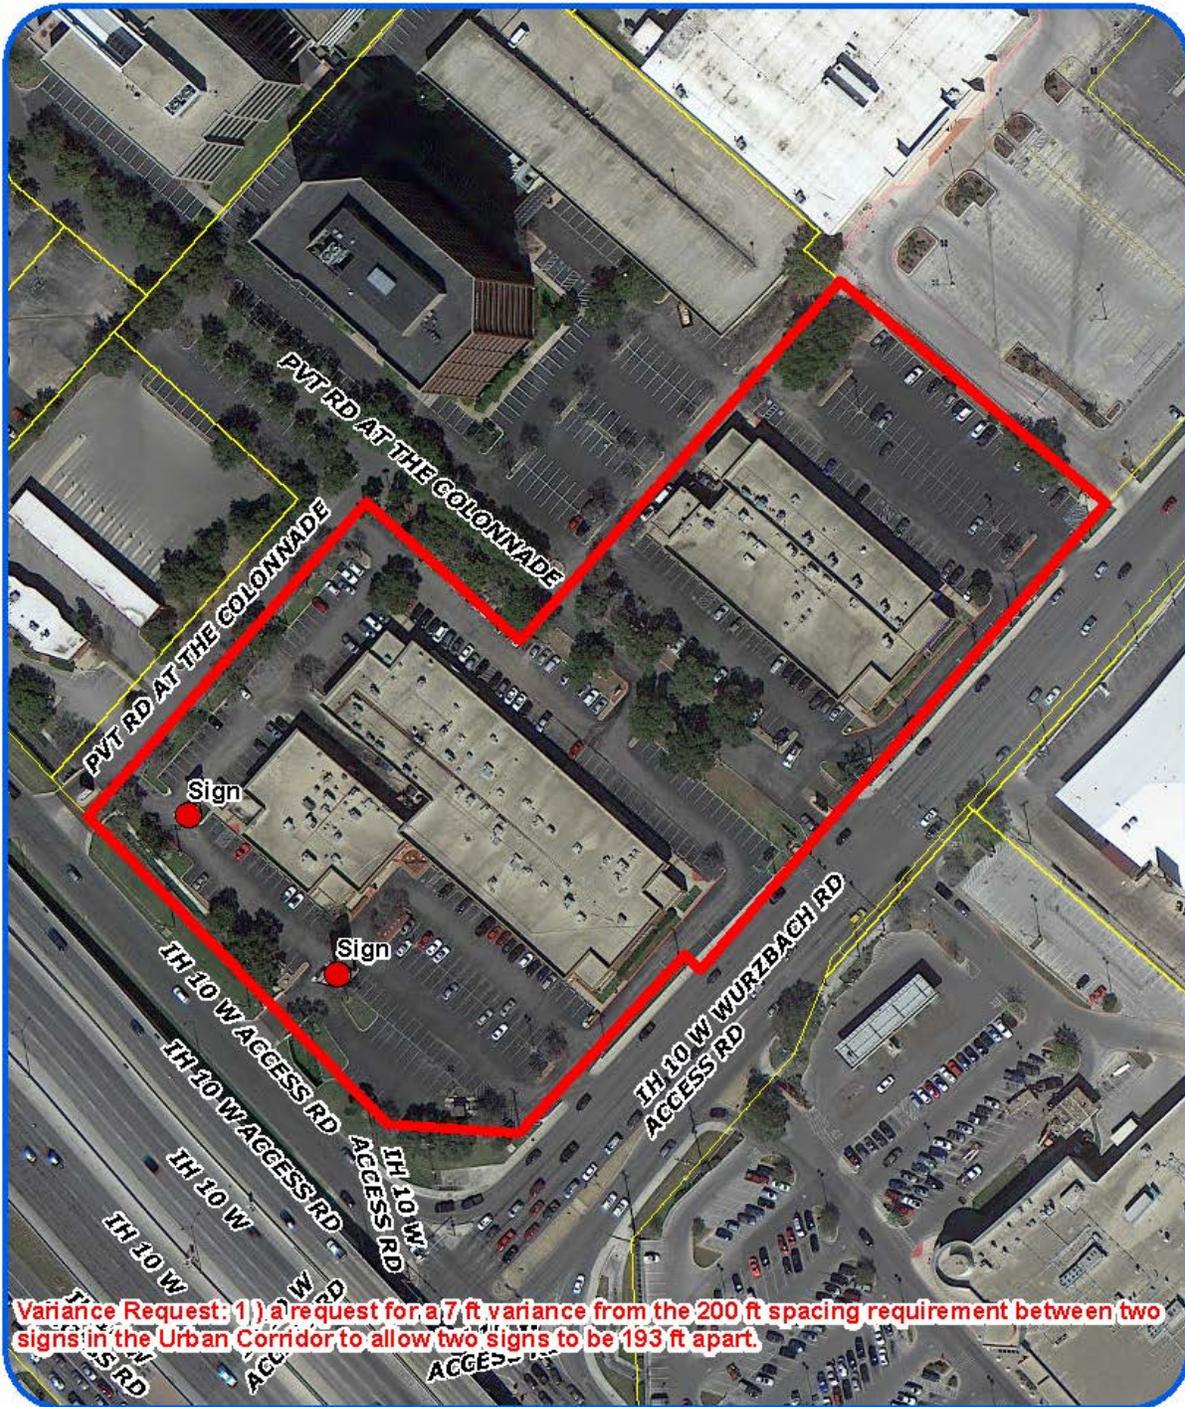

**Board of Adjustment**  
Plot Plan for  
Case No A-15-063




"NOT TO SCALE,  
FOR ILLUSTRATIVE PURPOSES ONLY"  
Council District: 8

9837 IH 10 W

Development Services Department  
City of San Antonio

**Attachment 3  
Applicant's Site Plan**

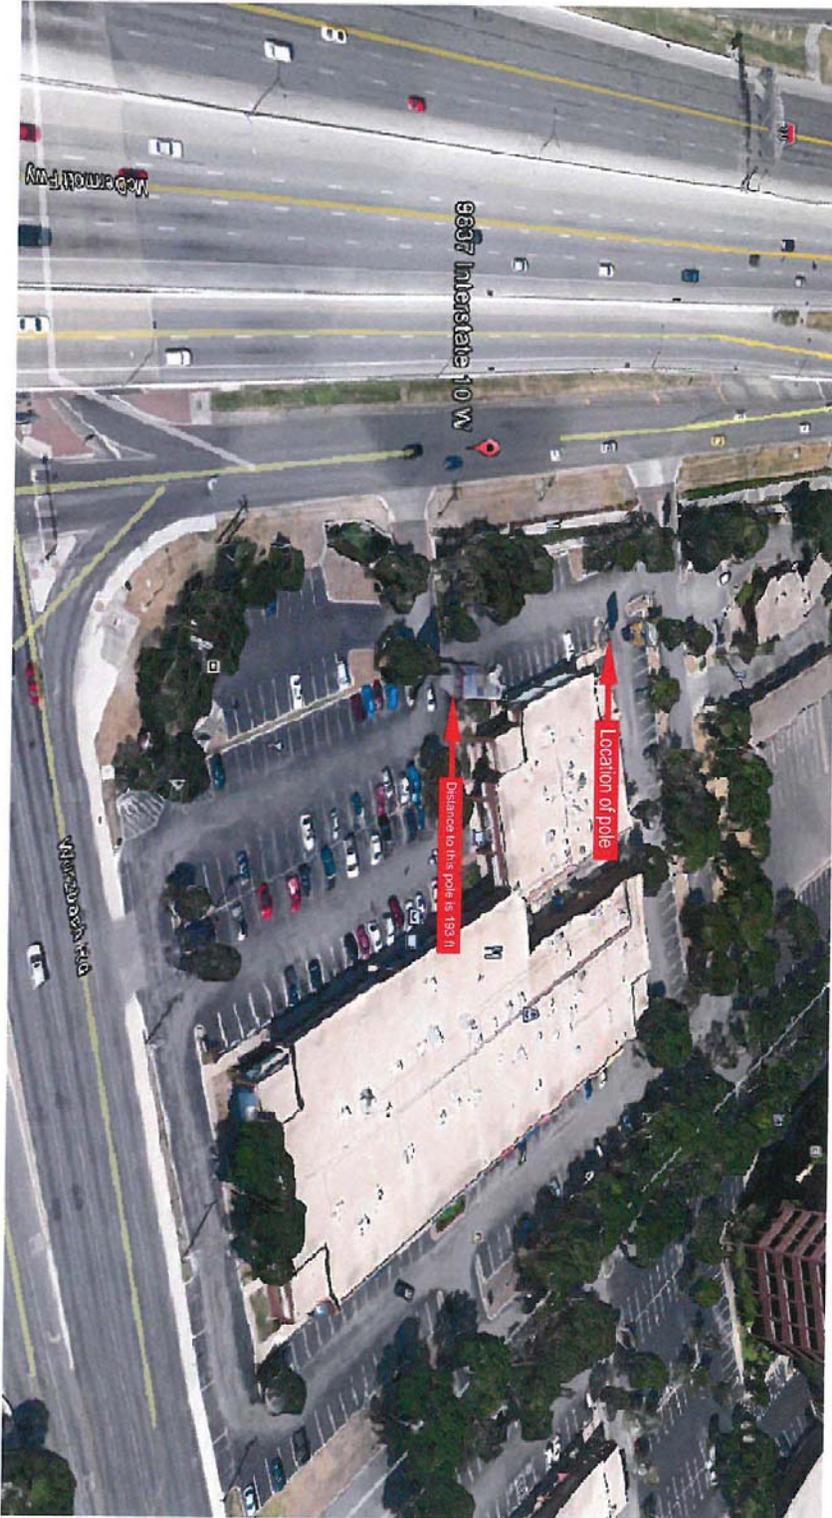

Attachment 4 – Sign Elevations

POLE 12.75'

CHANNEL LETTER LED LIGHT

140 sq ft

EXISTING

**am**  
SIGNS & LED

14031 SCHILLER RD  
HOUSTON, TX 77082  
PH: 281-596-8982  
FAX: 281-596-8998

Primary Wiring And Adequate Voltage & Circuits Must Be Provided To This Sign By Client Prior To Any Installation. The Sign Will Be Installed Subject To Change And All Approximate Values, Which Can Be Altered Without Notice.  
The purchaser agrees to hold the seller harmless against any cause for action for damages which may occur as a result of drilling for pipes and foundations, including but not limited to sewer, gas lines or any underground obstacles which the purchaser or others may deem valuable.

Customer: BREWINGZ  
Address: 9837 IH 10 WEST  
City: SAN ANTONIO  
State: TX 78230  
Sign Location: SAN ANTONIO, TX  
Client's Approval: \_\_\_\_\_ Date: \_\_\_\_\_

Landlord's Approval: \_\_\_\_\_ Date: \_\_\_\_\_

Design No: 140926 Sheet No: 001  
Date: SEP 26, 2014 Rev Date: DEC 23, 2014  
Customer Full Name: \_\_\_\_\_  
Phone: \_\_\_\_\_  
Designer: TONY NGUYEN

Attachment 5 – Photos



