

ORDINANCE 2019-09-12-0714

AUTHORIZING A LEASE AGREEMENT WITH R&J INTERNATIONAL COMPANY DBA DUNKIN DONUTS TO OPERATE A FOOD SERVICE KIOSK CONCESSION AT THE SAN ANTONIO INTERNATIONAL AIRPORT THROUGH MARCH 8, 2020, WITH CONCESSIONAIRE PAYING 14% OF MONTHLY GROSS REVENUE SALES AS RENT.

* * * * *

WHEREAS, R&J International Company, dba Dunkin Donuts, has operated a kiosk in the food court of Terminal A of San Antonio International Airport since the location it occupied was closed to allow the expansion of the Terminal A Security Checkpoint; and

WHEREAS, the City and R&J International Company would like to continue the operation of the kiosk, which is approximately 40 square feet, through March 8, 2020 at a rental rate of 14% of gross revenues paid monthly through the expiration of the agreement on March 8, 2020; **NOW THEREFORE**,

BE IT ORDAINED BY THE CITY COUNCIL OF THE CITY OF SAN ANTONIO:


SECTION 1. The City Manager or designee is authorized to execute a lease with R&J International Company, dba Dunkin Donuts, to operate a food service Kiosk in Terminal A of San Antonio International Airport, a copy of which is set out in **EXHIBIT 1**.

SECTION 2. Funds generated by this ordinance will be deposited into Fund 51001000 Internal Order 233000000166 and General Ledger Account 4409036.

SECTION 3. The financial allocations in this Ordinance are subject to approval by the Deputy Chief Financial Officer, City of San Antonio. The Deputy Chief Financial Officer may, subject to concurrence by the City Manager or the City Manager's designee, correct allocations to specific SAP Fund Numbers, SAP Project Definitions, SAP WBS Elements, SAP Internal Orders, SAP Fund Centers, SAP Cost Centers, SAP Functional Areas, SAP Funds Reservation Document Numbers, and SAP GL Accounts as necessary to carry out the purpose of this Ordinance.

SECTION 4. This Ordinance is effective immediately upon the receipt of eight affirmative votes; otherwise, it is effective ten days after passage.


PASSED and APPROVED this 12th day of September, 2019.


M A Y O R
Ron Nirenberg

ATTEST:

APPROVED AS TO FORM:

for 
Leticia M. Vacek, City Clerk

for 
Andrew Segovia, City Attorney

- 1.9. "Trade Fixtures" means, but shall not be limited to, any signs (electrical or otherwise) used to identify Lessee's business; all shelves, bins, racking, machinery and equipment used in connection with Lessee's required or permitted activities pursuant to this Lease Agreement, whether or not such machinery or equipment is bolted or otherwise attached to the Leased Premises; and all other miscellaneous office equipment, furnishings, and personal property.
- 1.10. "TSA" means the Transportation Security Administration, and any federal agency succeeding to its jurisdiction.

ARTICLE 2. DESCRIPTION OF LEASED PREMISES

Lessor, for and in consideration of the rents, covenants and promises herein contained to be kept, performed and observed by Lessee, does hereby lease unto Lessee, and Lessee does hereby accept from Lessor, the following property (hereinafter the "Leased Premises") located within San Antonio International Airport in San Antonio, Bexar County, Texas, and more specifically shown in **Exhibit 1** which is attached hereto and made a part of this Lease Agreement:

The leasehold is comprised of a movable kiosk located in the food court area of Terminal A, as more specifically shown in **Exhibit 1**.

Kiosk locations may be changed the sole discretion of the Aviation Director with 30 days written notice.

ARTICLE 3. RENTAL

3.1 Lessee agrees to pay Lessor as rental the amount indicated in the tables below for use and occupancy of the Leased Premises, at the times and in the manner hereinafter provided. All rentals shall be calculated as a lump sum, upon conclusion of the rental period, and shall be paid by Lessee to Lessor in advance without invoicing, notice or demand. Rental payments are due by the first business day of each month.

<u>Leased Premises</u>	<u>Sq. Ft.</u>	<u>Amount of Rental</u>
1 Kiosk Location	Approximately 40 square feet	14% of Gross Revenue, paid monthly

3.2 All rentals and payments that become due and payable by the Lessee shall be made to the City of San Antonio, Office of the Aviation Director, San Antonio International Airport, 9800 Airport Blvd., San Antonio, Bexar County, Texas, 78216 unless otherwise notified in writing. All rentals and payments unpaid for ten (10) days after the date due shall bear interest at the

subcontractor of **LESSEE**, and their respective officers, agents, employees, directors and representatives while in the exercise of performance of the rights or duties under this **LEASE**, all without however, the City waiving any governmental immunity available to the **CITY** under Texas Law and without waiving any defenses of the parties under Texas Law. **IT IS FURTHER COVENANTED AND AGREED THAT SUCH INDEMNITY SHALL APPLY EVEN WHERE SUCH COSTS, CLAIMS, LIENS, DAMAGES, LOSSES, EXPENSES, FEES, FINES, PENALTIES, ACTIONS, DEMANDS, CAUSES OF ACTION, LIABILITY AND/OR SUITS ARISE IN ANY PART FROM THE NEGLIGENCE OF CITY, THE ELECTED OFFICIALS, EMPLOYEES, OFFICERS, DIRECTORS AND REPRESENTATIVES OF CITY, UNDER THIS LEASE.** The provisions of this **INDEMNITY** are solely for the benefit of the parties hereto and not intended to create or grant any rights, contractual or otherwise, to any other person or entity. **LESSEE** shall promptly advise the **CITY** in writing of any claim or demand against the **CITY** or **LESSEE** known to **LESSEE** related to or arising out of **LESSEE's** activities under this **LEASE** and shall see to the investigation and defense of such claim or demand at **LESSEE's** cost. The **CITY** shall have the right, at its option and at its own expense, to participate in such defense without relieving **LESSEE** of any of its obligations under this paragraph.

6.2 It is the **EXPRESS INTENT** of the parties to this **LEASE**, that the **INDEMNITY** provided for in this Article 6, is an **INDEMNITY** extended by **LESSEE** to **INDEMNIFY, PROTECT** and **HOLD HARMLESS**, the **CITY** from the consequences of the **CITY's OWN NEGLIGENCE**, provided however, that the **INDEMNITY** provided for in this Article **SHALL APPLY** only when the **NEGLIGENT ACT** of the **CITY** is a **CONTRIBUTORY CAUSE** of the resultant injury, death, or damage, and shall have no application when the negligent act of the **CITY** is the sole cause of the resultant injury, death, or damage. **LESSEE** further **AGREES TO DEFEND, AT ITS OWN EXPENSE** and **ON BEHALF OF THE CITY AND IN THE NAME OF THE CITY**, any claim or litigation brought against the **CITY** and its elected officials, employees, officers, directors, volunteers and representatives, in connection with any such injury, death, or damage for which this **INDEMNITY** shall apply, as set forth above.

ARTICLE 7. INSURANCE

7.1 Prior to occupancy of the Leased Premises and the conduct of any business thereupon, Lessee shall furnish copies of all required endorsements and completed Certificate(s) of Insurance to the City's Aviation Department, which shall be clearly labeled "San Antonio International Airport Lease" in the Description of Operations block of the Certificate. The Certificate(s) shall be completed by an agent and signed by a person authorized by that insurer to bind coverage on its behalf. The City will not accept a Memorandum of Insurance or Binder as proof of insurance. The certificate(s) must have the agent's signature and phone number, and be mailed, with copies of all applicable endorsements, directly from the insurer's authorized representative to the City. The City shall have no duty to pay or perform under this Agreement until such certificate and endorsements have been received and approved by the City's Aviation Department. No officer or employee, other than the City's Risk Manager, shall have authority to waive this requirement.

7.2 The City reserves the right to review the insurance requirements of this Article during the effective period of this Agreement and any extension or renewal hereof and to modify insurance coverages and their limits when deemed necessary and prudent by City's Risk Manager based upon changes in statutory law, court decisions, or circumstances surrounding this Agreement. In no instance will City allow modification whereupon City may incur increased risk.

7.3 Lessee's financial integrity is of interest to the City; therefore, subject to Lessee's right to maintain reasonable deductibles in such amounts as are approved by the City, Lessee shall obtain and maintain in full force and effect for the duration of this Agreement, and any extension hereof, at Lessee's sole expense, insurance coverage written on an occurrence basis, by companies authorized and admitted to do business in the State of Texas and with an A.M Best's rating of no less than A- (VII), in the following types and for an amount not less than the amount listed:

TYPE	AMOUNTS
1. Workers' Compensation 2. Employers' Liability	Statutory \$500,000/\$500,000/\$500,000
3. Commercial General Liability Insurance to include coverage for the following: a. Premises/Operations b. Independent Contractors c. Products/Completed Operations	For <u>Bodily Injury</u> and <u>Property Damage</u> of \$1,000,000 per occurrence; \$2,000,000 General Aggregate, or its equivalent in Umbrella or Excess Liability Coverage

7.4 Lessee agrees to require, by written contract, that all subcontractors providing goods or services hereunder or subtenants obtain the same insurance coverages required of Lessee herein, and provide a certificate of insurance and endorsement that names the Lessee and the City as additional insureds. Lessee shall provide the City with said certificate and endorsement prior to the commencement of any work by the subcontractor. This provision may be modified by City's Risk Manager, without subsequent City Council approval, when deemed necessary and prudent, based upon changes in statutory law, court decisions, or circumstances surrounding this agreement. Such modification may be enacted by letter signed by City's Risk Manager, which shall become a part of the contract for all purposes.

7.5 [Reserved]

7.6 As they apply to the limits required by the City, the City shall be entitled, upon request and without expense, to receive copies of the policies, declaration page, and all endorsements thereto and may require the deletion, revision, or modification of particular policy terms, conditions, limitations, or exclusions (except where policy provisions are established by law or regulation binding upon either of the parties hereto or the underwriter of any such policies). Lessee shall be required to comply with any such requests and shall submit a copy of the

replacement certificate of insurance to City at the address provided below within 10 days of the requested change. Lessee shall pay any costs incurred resulting from said changes.

City of San Antonio
Attn: Aviation Department
9800 Airport Boulevard
San Antonio, Texas 78216

7.7 Lessee agrees that with respect to the above required insurance, all insurance policies are to contain or be endorsed to contain the following provisions:

- Name the City, its officers, officials, employees, volunteers, and elected representatives as additional insureds by endorsement, as respects operations and activities of, or on behalf of, the named insured performed under contract with the City, with the exception of the workers' compensation and professional liability policies;
- Provide for an endorsement that the "other insurance" clause shall not apply to the City of San Antonio where the City is an additional insured shown on the policy;
- Workers' compensation, employers' liability, general liability and automobile liability policies will provide a waiver of subrogation in favor of the City.
- Provide advance written notice directly to City of any suspension, cancellation, non-renewal or material change in coverage, and not less than ten (10) calendar days advance notice for nonpayment of premium.

7.8 Within five (5) calendar days of a suspension, cancellation or non-renewal of coverage, Lessee shall provide a replacement Certificate of Insurance and applicable endorsements to City. City shall have the option to suspend Lessee's performance should there be a lapse in coverage at any time during this contract. Failure to provide and to maintain the required insurance shall constitute a material breach of this Agreement.

7.9 In addition to any other remedies the City may have upon Lessee's failure to provide and maintain any insurance or policy endorsements to the extent and within the time herein required, the City shall have the right to order Lessee to stop work hereunder, and/or withhold any payment(s) which become due to Lessee hereunder until Lessee demonstrates compliance with the requirements hereof.

7.10 Nothing herein contained shall be construed as limiting in any way the extent to which Lessee may be held responsible for payments of damages to persons or property resulting from Lessee's or its subcontractors' performance of the work covered under this Agreement.

7.11 It is agreed that Lessee's insurance shall be deemed primary and non-contributory with respect to any insurance or self insurance carried by the City of San Antonio for liability arising out of operations under this Agreement.

7.12 It is understood and agreed that the insurance required is in addition to and separate from any other obligation contained in this Agreement and that no claim or action by or on behalf of the City shall be limited to insurance coverage provided.

7.13 Lessee and any subcontractors and/or subtenants are responsible for all damage to their own equipment and/or property.

ARTICLE 8. LANDLORD'S LIEN

8.1 Lessee hereby gives to Lessor a lien upon all of its property now, or at any time hereafter, in or upon the Leased Premises, to secure the prompt payment of charges herein stipulated to be paid for the use of said Premises; all exemptions of such property, or any of it, being hereby waived.

ARTICLE 9. ADDITIONAL FEES AND CHARGES

9.1 Fees and charges for miscellaneous items and services, including, but not limited to, employee badges, shall be assessed, by City ordinance, in connection with the ordinary usage of Airport facilities.

9.2 All rentals, fees and charges payable by Lessee to Lessor under the terms hereof, whether or not expressly denominated as rent, shall constitute rent for all purposes, including, but not limited to, purposes of the United States Bankruptcy Code.

ARTICLE 10. PRIVILEGES AND CONDITIONS

10.1 Lessor hereby grants to Lessee the following general, non-exclusive privileges, uses and rights, subject to the terms, conditions and covenants herein set forth:

10.1.1 The general use by Lessee of all common Airport facilities and improvements, which are now, or may hereafter be, connected with or appurtenant to said Airport, except as hereinafter provided. "Common Airport facilities" shall include all necessary roadways, sidewalks, terminal facilities, restrooms and other common or public facilities appurtenant to said Airport.

10.1.2 The right of ingress to and egress from the Leased Premises, over and across common or public roadways serving the Airport for Lessee, its agents, servants, patrons, invitees, suppliers of service and furnishers of material. Said right shall be subject to such ordinances, rules and regulations as now, or may hereafter, apply at the Airport.

10.2 The granting and acceptance of this Lease Agreement is conditioned upon compliance with the covenant that the right to use said common Airport facilities, in common with others so authorized, shall be exercised subject to and in accordance with the laws of the United States,

State of Texas and City of San Antonio, the rules and regulations promulgated by their authority with reference to aviation and navigation, and all reasonable and applicable rules, regulations and ordinances of Lessor, now in force or hereafter prescribed or promulgated by charter authority or by law.

10.3 Lessor reserves the right to enter the Leased Premises at any reasonable time for the purpose of inspecting same or verifying that fire, safety, sanitation regulations and other provisions contained in this Lease Agreement are being adhered to by Lessee.

ARTICLE 11. AS IS ACCEPTANCE AND CONDITION OF PREMISES

11.1 Lessee has had full opportunity to examine the Leased Premises. Except for environmental matters not caused by or reasonably discoverable by Lessee prior to the commencement of this Lease Agreement, Lessee's taking possession of the Leased Premises shall be conclusive evidence of Lessee's acceptance thereof in an "AS IS" condition, and Lessee hereby accepts same in its present condition as suitable for the purpose for which leased.

11.2 Lessee agrees that no representations respecting the condition of the Leased Premises and no promises to improve same, either before or after the execution hereof, have been made by Lessor or its agents to Lessee, unless contained herein or made a part hereof by specific reference.

ARTICLE 12. PERFORMANCE GUARANTEE

Lessee shall deliver to the Director on or before the execution of this Lease Agreement and shall keep in force throughout the term hereof a Cashier's Check Bond in the amount of Seven Hundred and Fifty and 00/100 US Dollars (\$750.00).

ARTICLE 13. LIENS PROHIBITED

13.1 Lessee shall not suffer or permit any mechanics' or other liens to be filed against the fee of the Leased Premises, or against Lessee's leasehold interest in the land, buildings or improvements thereon, by reason of any work, labor, services or materials supplied, or claimed to have been supplied, to Lessee or to anyone holding the Leased Premises, or any part thereof, through or under Lessee.

13.2 If any such mechanics' lien or materialmen's lien described in **Section 13.1** above shall be recorded against the Leased Premises, or any improvements thereon, Lessee shall cause the same to be removed or, bonded around pursuant to the terms of the Texas Property Code. In the alternative, if Lessee, in good faith, desires to contest the same, it shall be privileged to do so; however, in such case, Lessee hereby agrees to indemnify and save Lessor harmless from all liability for damages occasioned thereby and shall, in the event of a judgment of foreclosure on said mechanics' lien, cause the same to be discharged and removed prior to sale of the property or execution of such judgment.

ARTICLE 14. MAINTENANCE AND REPAIR

14.1 If applicable, Lessor shall pay or cause to be paid, any and all charges for water, heat, gas, electricity, sewer and any and all other utilities used on the Leased Premises (excluding telecommunication services, cable and satellite services), throughout the term of, or any extension of, this Lease Agreement, including, but not limited to, any connection fees and any and all additional costs related to utility connection, metering, maintenance, repair and usage.

14.2 Except as may be otherwise provided herein, Lessee shall, throughout the term of this Lease Agreement and any extension hereof, assume the entire responsibility, cost and expense, for all repair and maintenance of the Leased Premises and all buildings and improvements thereon. Additionally, without limiting the foregoing, Lessee shall:

14.2.1 at all times maintain the buildings and improvements in a good state of repair and preservation, excepting ordinary wear and tear and obsolescence in spite of repair; and

14.2.2 replace or substitute any fixtures and equipment which have become inadequate, obsolete, worn out, unsuitable or undesirable, with replacement or substitute fixtures and equipment, free of all liens and encumbrances, which shall automatically become a part of the buildings and improvements; and

14.2.3 at all times keep the Leased Premises, its buildings, improvements, fixtures, equipment and personal property, in a clean and orderly condition and appearance; and

14.2.4 provide, and maintain in good working order, all obstruction lights and similar devices, fire protection and safety equipment, and all other equipment of every kind and nature required by laws, rules, orders, ordinances, resolutions or regulations of any competent authority, including Lessor and Aviation Director; and

14.2.5 observe all insurance regulations and requirements concerning the use and condition of the Leased Premises, for the purpose of reducing fire hazards and insurance rates on the Airport; and

14.2.6 repair any damage, caused by Lessee, to paving or other surfaces of the Leased Premises or the Airport, in connection with the scope of the Lease Agreement, caused by any oil, gasoline, grease, lubricants, flammable liquids and/or substances having a corrosive or detrimental effect thereon, or by any other reason whatsoever; and

14.2.7 take measures to prevent erosion, including, but not limited to, the planting and replanting of grass on all unpaved or undeveloped portions of the Leased Premises; the planting, maintaining and replanting of any landscaped areas; the designing and constructing of improvements on the Leased Premises; and the preservation of as many trees as possible, consistent with Lessee's construction and operations; and

14.2.8 be responsible for the maintenance and repair of all utility services lines upon the Leased Premises, including, but not limited to, water and gas lines, electric power and telephone conduits and lines, sanitary sewers and storm sewers; and

14.2.9 keep and maintain all vehicles and equipment operated by Lessee on the Airport in safe condition, good repair and insured, as required by this Lease Agreement; and

14.2.10 replace broken or cracked plate glass, paint/repaint structures upon the Leased Premises and, where applicable, mow the grass; and

14.2.11 provide and use suitable covered metal receptacles for all garbage, trash and other refuse; assure that boxes, cartons, barrels or similar items are not piled in an unsightly, unsafe manner, on or about the Leased Premises; provide a complete and proper arrangement, satisfactory to the Aviation Director, for the adequate sanitary handling and disposal away from the Airport, of all trash, garbage and refuse caused as a result of the operation of its business.

14.3 The adequacy of the performance of the foregoing maintenance and repair by Lessee shall be determined by the Aviation Director, whose reasonably exercised judgment shall be conclusive. Should Lessee refuse or neglect to undertake any such maintenance or repair, or if Lessor is required to perform any maintenance or repair necessitated by the negligent acts or omissions of Lessee, its employees, agents, assignees, subtenants or licensees, then Lessor shall have the right, but not the obligation, to perform such maintenance or repair on behalf of and for Lessee. The costs of such maintenance or repair, plus a fifteen percent (15%) overhead charge, shall be reimbursed by Lessee to Lessor no later than ten (10) days following receipt by Lessee of written demand from Lessor for same. In cases not involving maintenance or repair requiring exigent action, Lessor shall provide Lessee a written request that Lessee perform such maintenance or repair, at least thirty (30) days before Lessor effects such maintenance or repair on behalf of Lessee.

ARTICLE 15. TITLE

15.1 It is expressly understood and agreed that any and all items of personal property owned, placed or maintained by Lessee on the Leased Premises during the term hereof shall be and remain Lessee's property. Provided that Lessee is not in default under this Lease Agreement, it may remove or cause to be removed all such items from the Leased Premises. At Lessor's sole election, any such items remaining on the Leased Premises more than thirty (30) days after the expiration of the term hereof, shall then belong to Lessor without payment or consideration therefor.

15.2 At Lessor's sole option, title to Improvements made upon the Leased Premises by Lessee, and fixtures annexed thereto, shall vest in and become the property of Lessor, at no cost to Lessor and without any instrument of conveyance, upon the expiration of this Lease Agreement or upon earlier termination thereof. Notwithstanding the foregoing, Lessee covenants and agrees, upon Lessor's demand, on or after termination of the Lease Agreement, to execute any instruments requested by Lessor in connection with the conveyance of such Improvements.

Lessor shall notify Lessee of its intention to take title to Improvements, or any portion thereof, as herein provided, within sixty (60) days of the expiration of this Lease Agreement or earlier termination thereof. Lessor's failure to provide such notice, however, shall not act as a waiver of its rights hereunder; provided that Lessor, within a reasonable time.

15.3 Should Lessor elect not to take title to Improvements, or any portion thereof, as provided in Section 15.2 above, same shall be removed by Lessee, at its sole cost and risk, in compliance with all applicable laws and regulations and, to the degree reasonably possible, the Leased Premises shall be restored to the condition that existed prior to the construction of same. Should Lessee fail to undertake such removal within ninety (90) days following the expiration or termination of this Lease Agreement, Lessor may undertake such removal at Lessee's expense.

ARTICLE 17. SIGNS

Lessee shall neither erect signs nor distribute advertising matter upon Airport Premises, without the prior written consent of the Aviation Director.

ARTICLE 18. REGULATIONS

Lessee's officers, agents, employees and servants shall obey all rules and regulations promulgated by Lessor, its authorized agents in charge of the Airport, or other lawful authority, to insure the safe and orderly conduct of operations and traffic thereon.

ARTICLE 19. QUALITY OF SERVICES

Lessee shall, at all times, furnish good, prompt and efficient services, adequate to meet demand for same at the Airport, furnish said services on a non-discriminatory basis to all users thereof, and charge non-discriminatory prices for each unit of sale or service; provided, however, that Lessee will be allowed to make reasonable and non-discriminatory discounts, rebates or other similar types of price reductions to volume purchasers.

ARTICLE 20. TIME OF EMERGENCY

During time of war or national emergency, Lessor shall have the right to lease the landing area or any part thereof to the United States for government use, and, if such lease is executed, the provisions of this Lease Agreement, insofar as they are inconsistent with those of the Government lease, shall be suspended.

ARTICLE 21. SUBORDINATION OF LEASE & RIGHT OF RECAPTURE

21.1 This Lease Agreement shall be subordinate to the provisions of any existing or future agreement between Lessor and the United States of America, to include any federal agencies, regarding operation or maintenance of the Airport, the execution of which has been or may be required as a condition precedent to the expenditure of federal funds for the development of the Airport. Should the effect of such agreement with the United States be to take any of the property under lease, or substantially alter or destroy the commercial value of the leasehold

interest granted herein, Lessor shall not be held liable therefore, but, in such event, Lessee may cancel this Lease Agreement upon ten (10) days' written notice to Lessor. Notwithstanding the foregoing, Lessor agrees that, in the event it becomes aware of any such proposed or pending agreement or taking, Lessor shall utilize its best efforts to give the maximum possible notice thereof to Lessee. Any portion of the Leased Premises recaptured from Lessee under this provision shall result in a proportionate abatement of rent as of the date the recapture is effectuated.

21.2 Lessor shall have the right to recapture any or all of the Leased Premises to the extent that such are necessary for the City's development, improvement, and or maintenance of the Airport's runways and taxiways; for protection or enhancement of flight operations; or for other development in compliance with any current or future Airport Master Plan. In the event of any such recapture, Lessee and Lessor shall execute a writing reflecting a corresponding adjustment to the Leased premises and rent. If Lessee is required to relocate to other Airport premises pursuant to this Article 21, Lessor shall assist Lessee to identify other substitute premises on the Airport, if available. Lessor shall assist Lessee with relocation costs without impact to the rental terms of this Lease Agreement.

ARTICLE 22. SECURITY

22.1 Lessee shall comply with all rules, regulations, statutes, orders, directives or other mandates of the United States or State of Texas, regarding Airport security requirements or measures.

22.2 Lessee shall comply with all current and future mandates of the Transportation Security Agency for background investigations of its personnel.

22.3 Lessee shall indemnify and hold harmless Lessor, its officers and employees from any charges, fines or penalties that may be assessed or levied by any department or agency of the United States or State of Texas, by reason of Lessee's failure to comply with any applicable security provision and/or requirement for compliance set forth herein.

ARTICLE 23. DEFAULT AND REMEDIES

23.1 Each of the following shall constitute an event of default by Lessee:

23.1.1 Lessee shall fail to pay any rent, fees or penalties as provided for in this Lease Agreement and such failure shall continue for a period of ten (10) days after receipt by Lessee of written notice thereof.

23.1.2 Lessee shall fail to provide or maintain insurance as provided for in this Lease Agreement and such failure shall continue for a period of five (5) days after receipt by Lessee of written notice hereof provided, however, that Lessee shall not be entitled to any notice from Lessor under this provision when failure to maintain insurance is due to a cancellation or expiration of policy or coverage.

- 23.1.3 Lessee shall neglect or fail to perform or observe any of the terms, provisions, conditions or covenants herein contained, and if such neglect or failure should continue for a period of thirty (30) days after receipt by Lessee of written notice of same, or if more than thirty (30) days shall be required because of the nature of the default, if Lessee shall fail within said thirty (30) day period to commence and thereafter diligently proceed to cure such default.
- 23.1.4 Lessee shall become insolvent; take the benefit of any present or future insolvency statute; make a general assignment for the benefit of creditors; file a voluntary petition in bankruptcy or a petition or answer seeking a reorganization or the readjustment of its indebtedness under the federal bankruptcy laws, or under any other law or statute of the United States or of any state thereof; or consent to the appointment of a receiver, trustee or liquidator of all or substantially all of its property.
- 23.1.5 An Order of Relief shall be entered, at the request of Lessee or any of its creditors, under federal bankruptcy, reorganization laws or any law or statute of the United States or any state thereof.
- 23.1.6 A petition under any part of the federal bankruptcy laws, or an action under any present or future insolvency law or statute, shall be filed against Lessee and shall not be dismissed within thirty (30) days after the filing thereof.
- 23.1.7 Pursuant to, or under the authority of, any legislative act, resolution, rule, or any court, governmental, agency or board order or decree or officer, a receiver, trustee, or liquidator shall take possession or control of all or substantially all of the property of Lessee and such possession or control shall continue in effect for a period of fifteen (15) days.
- 23.1.8 Lessee shall become a corporation in dissolution or voluntarily or involuntarily forfeit its corporate charter.
- 23.1.9 The rights of Lessee hereunder shall be transferred to, pass to or devolve upon, by operations of law or otherwise, any other person, firm, corporation or other entity, in connection with or as a result of any bankruptcy, insolvency, trusteeship, liquidation or other proceeding or occurrence described in **Subsections 23.1.4 through 23.1.8** of this Section 23.1.
- 23.1.10 Lessee shall voluntarily discontinue its operations at the Airport for a period of sixty (60) consecutive days.

23.2 In the event any default shall occur, Lessor then, or at any time thereafter, but prior to the removal of such condition of default, shall have the right, at its election, either to terminate this Lease Agreement, by giving at least five (5) days written notice to Lessee, at which time Lessee will then quit and surrender the Leased Premises to Lessor, but Lessee shall remain liable as hereinafter provided, or enter upon and take possession of the Leased Premises (or any part

thereof in the name of the whole), without demand or notice, and repossess the same as of the Lessor's former estate, expelling Lessee and those claiming under Lessee, without prejudice to any remedy for arrears of rent or preceding breach of covenant and without any liability to Lessee or those claiming under Lessee for such repossession. In addition to any other remedies herein, the parties shall be entitled to an injunction restraining the violation, or attempted violation, of any of the covenants, conditions or provisions hereof, or to a decree compelling performance of same; subject, however, to other provisions herein.

23.3 Lessor's repossession of the Leased Premises shall not be construed as an election to terminate this Lease Agreement nor shall it cause a forfeiture of rents or other charges remaining to be paid during the balance of the term hereof, unless a written notice of such intention be given to Lessee, or unless such termination is decreed by a court of competent jurisdiction.

23.4 Upon repossession, Lessor shall have the right, at its election and whether or not this Lease Agreement shall be terminated, to relet the Leased Premises or any part thereof for such period(s), which may extend beyond the term hereof, at such rent and upon such other terms and conditions as Lessor may, in good faith, deem advisable. Notwithstanding any law or anything contained herein to the contrary, to the full extent permitted under applicable law, Lessee and Lessor agree that Lessor's duty to relet the premises or otherwise to mitigate damages hereunder shall be limited to those requirements set forth in the Texas Property Code, as amended. Lessor shall in no event be liable, and Lessee's liability shall not be affected or diminished whatsoever, for failure to relet the Leased Premises, or in the event the Leased Premises are relet, for failure to collect any rental under such reletting, so long as the Lessor uses objectively reasonable efforts to comply with said Property Code. Lessor and Lessee agree that any such duty shall be satisfied and Lessor shall be deemed to have used objective reasonable efforts to relet the Premises and mitigate Lessor's damages by: (1) posting a "For Lease" sign on the Premises; (2) advising Lessor's lease agent, if any, of the availability of the Premises; and (3) advising at least one outside commercial brokerage entity of the availability of the Premises.

23.5 In the event that Lessor elects to relet, rentals received by same from such reletting shall be applied: first, to the payment of any indebtedness, other than rent due hereunder from Lessee under this Lease Agreement; second, to the payment of any cost of such reletting; third, to the payment of rent due and unpaid hereunder; and finally, the residue, if any, shall be held by Lessor and applied hereunder. Should that portion of such rentals received from such reletting during any month, which is applied to the payment of rent hereunder, be less than the rent payable during that month by Lessee hereunder, then Lessee shall pay such deficiency to Lessor. Such deficiency shall be calculated and paid monthly. Lessee shall also pay to Lessor, as soon as ascertained, any costs and expenses incurred by Lessor in such reletting not covered by the rentals received from such reletting of the Leased Premises.

23.6 If Lessor shall terminate this Lease Agreement or take possession of the Leased Premises by reason of a condition of default, Lessee and those holding under Lessee, shall forthwith remove their goods and effects from the Leased Premises. If Lessee or any such claimant shall fail to effect such removal forthwith, Lessor may, without liability to Lessee or those claiming under Lessee, remove such goods and effects and store same for the account of Lessee or of the owner thereof at any place selected by Lessor, or, at Lessor's election, and upon giving fifteen (15) days' written notice to Lessee of date, time and location of sale, Lessor may sell the same at

public auction or private sale on such terms and conditions as to price, payment and otherwise, as Lessor in its sole discretion may deem advisable. If, in Lessor's judgment, the cost of removing and storing, or of removing and selling any such goods and effects, exceeds the value thereof or the probable sale price thereof, as the case may be, Lessor shall have the right to dispose of such goods in any manner Lessor may deem advisable.

23.7 Lessee shall be responsible for all costs of removal, storage and sale, and Lessor shall have the right to reimburse the Airport Revenue Fund from the proceeds of any sale for all such costs paid or incurred by Lessor. If any surplus sale proceeds remain after such reimbursement, Lessor may deduct from such surplus any other sum due to Lessor hereunder and shall pay over to Lessee any remaining balance of such surplus sale proceeds.

23.8 If Lessor shall enter into and repossess the Leased Premises as a result of Lessee's default in the performance of any of the terms, covenants or conditions herein contained, then Lessee hereby covenants and agrees that it will not claim the right to redeem or re-enter the said Premises to restore the operation of this Lease Agreement, and Lessee hereby waives the right to such redemption and re-entrance under any present or future law, and does hereby further, for any party claiming through or under Lessee, expressly waive its right, if any, to make payment of any sum or sums of rent, or otherwise, of which Lessee shall have made default under any of the covenants of the Lease Agreement and to claim any subrogation of the rights of Lessee under these presents, or any of the covenants thereof, by reason of such payment.

23.9 All rights and remedies of Lessor herein created or otherwise existing at law are cumulative, and the exercise of one or more rights or remedies shall not be taken to exclude or waive the right to the exercise of any other. All such rights and remedies may be exercised and enforced concurrently, whenever and as often as deemed desirable.

23.10 If proceedings shall, at any time, be commenced for recovery of possession, as aforesaid, and compromise or settlement shall be effected either before or after judgment whereby Lessee shall be permitted to retain possession of said Premises, then such proceeding shall not constitute a waiver of any condition or agreement contained herein or of any subsequent breach thereof or to this Lease Agreement.

23.11 Any amount paid or expense or liability incurred by Lessor for the account of Lessee may be deemed to be additional rental and the same may, at the option of Lessor, be added to any rent then due or thereafter falling due hereunder.

ARTICLE 24. ASSIGNMENT AND SUBLET

24.1 Lessee shall not transfer or assign this Lease Agreement or Lessee's interest in or to the Leased Premises, or any part thereof, without having first obtained Lessor's prior written consent, which may be given only by or pursuant to an ordinance enacted by the City Council of the City of San Antonio, Texas; provided, however, that the foregoing shall not apply to and prevent the assignment of this Lease Agreement to any corporation with which Lessee may merge or consolidate or which may succeed to a controlling interest in the business of Lessee. Notwithstanding the foregoing and for so long as any pledge or collateral assignment of Lessee's

interest in the Lease Agreement shall be by instrument substantially in such form as shall have previously been approved by the City Council, the consent of Lessor to such pledge or collateral assignment may be given by Lessor acting by and through the Aviation Director.

24.2 Lessee shall not sublet the Leased Premises or any part thereof without having first obtained the Aviation Director's written consent. In the event Lessee requests permission to sublease, the request shall be submitted to the said Director, prior to the effective date of the sublease requested, and shall be accompanied by a copy of the proposed sublease agreements and of all agreements collateral thereto. The identity of the sublessee, the area or space to be subleased, the rental to be charged, the type of business to be conducted, reasonable financial history and all other information requested by said Director shall be specified. Lessee shall not sublease a total of more than fifty percent (50%) of the Leased Premises. If such limit is exceeded, Lessor shall have the right, upon thirty (30) days' written notice, to recapture the space described in the sublease, and terminate the entire Lease Agreement on the expiration of such thirty (30) day period. In the event of any recapture, Lessee's rental payments shall be adjusted on a pro-rata basis; provided, however, that all options of Lessor contained in **Article 23 – Default and Remedies** remain available to Lessor.

24.3 In the event of a sublease where the rental per square foot established in the sublease exceeds the rental for same established in the Lease Agreement, Lessee shall pay to Lessor, as additional rent, the excess of the rental received from the sublessee over that specified to be paid by Lessee herein per square foot, provided that Lessee may charge a reasonable fee for administrative costs in addition to the sublease rental, not to exceed fifteen percent (15%) of the specified sublease rental. Such fifteen percent (15%) shall not be considered as excess rental. Nothing herein shall prevent Lessee from charging a reasonable fee to others for the use of capital equipment and facilities on the subleased premises and charging for use of utilities and other services being paid for by Lessee. Should any method of computation of rental to be paid by a sublessee, other than computation based upon a rental rate per square foot be employed, the provisions of this paragraph will apply if the rental received for the proportionate area of the Leased Premises by Lessee exceeds the rental paid to Lessor for said proportionate area of the Leased Premises.

24.4 Each transfer, assignment or subletting to which there has been consent shall be by written instrument, in a form satisfactory to Lessor, and shall be executed by the transferee, assignee or sublessee who shall agree, in writing, for the benefit of Lessor to be bound by and to perform the terms, covenants and conditions of this Lease Agreement. Four (4) executed copies of such written instrument shall be delivered to Lessor. Failure either to obtain Lessor's prior written consent or to comply with the provisions herein contained, shall operate to prevent any such transfer, assignment or subletting from becoming effective.

24.5 Should the assignment of this Lease Agreement be approved by Lessor and to the extent that such assignee assumes Lessee's obligation hereunder, Lessee shall, by virtue of such assignment, be released from such obligation. Should the subletting of the Leased Premises be approved by Lessor, however, Lessee agrees and acknowledges that it shall remain fully and primarily liable under this Lease Agreement, notwithstanding any such sublease and that any such sublessee shall be required to attorn to Lessor hereunder.

24.6 The receipt by the Lessor of rent from an assignee, subtenant or occupant of the Leased Premises shall not be deemed a waiver of the covenant in this Lease Agreement against assignment and subletting or an acceptance of the assignee, subtenant or occupant as a tenant or a release of the Lessee from further observance or performance by Lessee of the covenants contained in this Lease Agreement. No provision of this Lease Agreement shall be deemed to have been waived by the Lessor, unless such waiver be in writing, signed by the Aviation Director.

ARTICLE 25. DAMAGE OR DESTRUCTION OF LEASED PREMISES

25.1 In the event any structure, Improvements, and/or betterments on the Leased Premises are destroyed or damaged to the extent that they are unusable, Lessee shall have the election of repairing or reconstructing structure, Improvements, and/or betterments substantially as they were immediately prior to such casualty, or in a new or modified design, or not to construct the Improvements. Lessee shall give the Director written notice of its election within sixty (60) days after the occurrence of such casualty. If the entirety or substantially all of the structure, Improvements, and/or betterments are damaged or destroyed and Lessee elects not to repair or reconstruct the damaged or destroyed structure, Improvements, and/or betterments within the sixty (60) day election period, the Director may terminate this Lease Agreement by written notice to Lessee given within sixty (60) days following expiration of Lessee's election period, whereupon (i) this Lease Agreement shall terminate and Lessee shall abandon the Leased Premises and (ii) the insurance proceeds covering the Improvements shall be paid to the owner of the structure, Improvements, and/or betterments as of the date of such damage or destruction (provided, however, Lessee shall have the right to retain there from its actual costs paid in making improvements to the damaged or destroyed Improvement). If such damage or destruction is to less than substantially all of the structure, Improvements, and/or betterments and Lessee elects not to repair or reconstruct the damaged or destroyed structure, Improvements, and/or betterments within the said 60-day period following such damage or destruction, then (i) this Lease Agreement shall be deemed modified (and the rentals hereunder adjusted) so as to terminate the Lease Agreement as to such structure, Improvements, and/or betterments, and (ii) the insurance proceeds covering the structure, Improvements, and/or betterments shall be paid to the owner of the structure, Improvements, and/or betterments as of the date of such damage or destruction (provided, however, Lessee shall have the right to retain there from its actual costs paid in making improvements to the damaged or destroyed structure, Improvements, and/or betterments). In the event of damage or destruction to any of the structure, Improvements, and/or betterments upon the Leased Premises, the City shall have no obligation to repair or rebuild the structure, Improvements, and/or betterments or any fixtures, equipment or other personal property installed by Lessee on the Leased Premises.

25.2 If Lessee elects to repair or reconstruct the structure, Improvements, and/or betterments, Lessee shall use its insurance proceeds from the policy covering the destroyed structure, Improvements, and/or betterments. If the insurance proceeds are not sufficient, Lessee agrees to pay the deficiency. If Lessee elects to repair or reconstruct, Lessee shall, at its expense, replace and repair any and all fixtures, equipment and other personal property necessary to properly and adequately continue its authorized activities on the

Leased Premises. In no event shall Lessee be obligated to provide equipment and fixtures in excess of those existing prior to the damage or destruction. Lessee agrees that such work will be commenced and completed with due diligence.

25.3 Prior to any repair or reconstruction described above, Lessee shall submit plans and specifications to the Director for his written approval. Such repair or reconstruction shall be in accordance therewith. Any changes must be approved in writing by the Director.

ARTICLE 26. LAWS AND ORDINANCES

Lessee agrees to comply promptly with all laws, ordinances, orders and regulations affecting the Leased Premises, including, but not limited to, those related to its cleanliness, safety, operation, use, and business operations. Lessee shall comply with all Federal and State regulations concerning its operation on the Airport and shall indemnify and hold harmless Lessor, its officers and employees, from any charges, fines or penalties that may be assessed or levied by any department or agency of the United States or the State of Texas, by reason of Lessee's failure to comply with the terms of this Article or with any other terms set forth in this Lease Agreement.

ARTICLE 27. REGULATIONS

Lessee's officers, agents, employees and servants shall obey all rules and regulations promulgated by Lessor, its authorized agents in charge of the Airport, or other lawful authority, to insure the safe and orderly conduct of operations and traffic thereon.

ARTICLE 28. TAXES AND LICENSES

Lessee shall pay, on or before their respective due dates, to the appropriate collecting authority, all Federal, State and local taxes and fees, which are now or may hereafter be levied upon the Lessee, Leased Premises (including leasehold taxes), the business conducted thereon or upon any of Lessee's property used in connection therewith. Lessee shall also maintain, in current status, all Federal, State and local licenses and permits required for the operation of its business.

ARTICLE 29.
NONDISCRIMINATION & AFFIRMATIVE ACTION REGULATIONS

29.1 Lessee, as a party to a contract with the City, understands and agrees to comply with the Non-Discrimination Policy of the City contained in Chapter 2, Article X of the City Code and further, shall not discriminate on the basis of race, color, religion, national origin, sex, sexual orientation, gender identity, veteran status, age or disability, unless exempted by state or federal law, or as otherwise established herein. As part of said compliance, Lessee shall adhere to Lessor's Non-Discrimination Policy in the solicitation, selection, hiring or commercial treatment of vendors, suppliers or commercial customers, further, Lessee shall not retaliate against any person for reporting instances of such discrimination.

29.2 Lessee agrees to comply with pertinent statutes, Executive Orders and such rules as are promulgated to ensure that no person shall, on the grounds of race, creed, color, national origin, sex, age, or disability be excluded from participating in any activity conducted with or benefiting from Federal assistance. This provision obligates Lessee for the period during which Federal assistance is extended to the airport through the Airport Improvement Program. In cases where Federal assistance provides, or is in the form of personal property; real property of interest therein; structure or improvements thereon, this provision obligates the Lessee for the longer of the following periods: (a) the period during which the property is used by the City or Lessee for a purpose for which Federal assistance is extended, or for another purpose involving the provision of similar services or benefits; or (b) the period during which the City or Lessee retains ownership or possession of the property.

29.3 Lessee for itself, its heirs, representatives, successors and assigns, as a part of the consideration hereof, does hereby covenant and agree, as a covenant running with the land, that in the event facilities are constructed, maintained or otherwise operated on the Leased Premises, for a purpose for which a Federal Aviation Administration activity, facility, or program is extended or for another purpose involving the provision of similar services or benefits, that Lessee shall maintain and operate such facilities and services in compliance with all requirements imposed by the Nondiscrimination Acts and Regulations listed in the attached List of Pertinent Nondiscrimination Acts and Authorities attached hereto as **Exhibit 2** (as may be amended), such that no person on the grounds of race, color, or national origin, will be excluded from participation in, denied the benefits of, or be otherwise subjected to discrimination in the use of said facilities.

29.4 Lessee for itself, its representatives, successors and assigns, as a part of the consideration hereof, does hereby covenant and agree, as a covenant running with the land, that: (1) no person, on the grounds of race, color, creed, sex, age, religion, national origin or handicap, shall be excluded from participation in, denied the benefits of, or be otherwise subjected to discrimination, in the use of said facilities; (2) that in the construction of any improvements on, over or under such land and the furnishing of services thereon, no person on the grounds of race, color, creed, sex, age, religion, national origin or handicap shall be excluded from participation, denied the benefits of, or otherwise be subjected to discrimination; and (3) that Lessee shall use the Leased Premises in compliance with all other requirements imposed by or pursuant to the attached List of Pertinent Nondiscrimination Acts and Authorities attached hereto as **Exhibit 2**.

29.5 In the event of breach of any of the above nondiscrimination covenants, City will have the right to terminate this Lease Agreement and to enter or re-enter and repossess said land and the facilities thereon, and hold the same as if this Lease Agreement had never been entered into.

ARTICLE 30. FORCE MAJEURE

Each party shall be excused from performing any obligation provided for in this Lease Agreement (except Lessee's obligation to pay rent) so long as performance of the obligation is prevented, delayed, retarded or hindered by Act of God, fire, earthquake, flood, explosion, war, riot, inability to procure or a general shortage of labor, equipment, facilities, materials or supplies, or any other cause not within the reasonable control of the hindered party, but excluding failure caused by a party's financial condition or negligence.

ARTICLE 31. NOTICES

Notices required by this Lease Agreement to be given by one party to the other shall be in writing and sent by (i) United States certified, or express mail, postage prepaid, (ii) recognized national courier (such as FedEx, UPS, DHL), (iii) personal delivery, (iv) facsimile transmission, to the addresses listed hereunder, or such other addresses as the parties may designate in writing. Service of process must be made in accordance with state law.

Notice to Lessor:

City of San Antonio
Attn: Aviation Director
9800 Airport Blvd.
San Antonio, TX 78216

Notice to Lessee:

American Management Group, LLC
Attn: Mohamed Motawea
6302 Granada Way
San Antonio, TX 78257

ARTICLE 32. CONFLICT OF INTEREST

32.1 Lessee acknowledges that it is informed that the Charter of the City of San Antonio and its Ethics Code prohibit a City officer or employee, as those terms are defined in Section 2-52 of the Ethics Code, from having a financial interest in any contract with the City or any City agency such as city owned utilities. An officer or employee has a "prohibited financial interest" in a contract with the City or in the sale to the City of land, materials, supplies or service, if any of the following individual(s) or entities is a party to the contract or sale: a City officer or employee; his parent, child or spouse; a business entity in which the officer or employee, or his parent, child or spouse owns ten (10) percent or more of the voting stock or shares of the business entity, or ten (10) percent or more of the fair market value of the business entity; a business entity in which any individual or entity above listed is a subcontractor on a City contract, a partner or a parent or subsidiary business entity.

32.2 Pursuant to **Section 32.1** above, Lessee warrants and certifies, and this contract is made in reliance thereon, that it, its officers, employees and agents are neither officers nor employees of the City. Lessee further warrants and certifies that it has tendered to the City a Discretionary Contracts Disclosure Statement in compliance with the City's Ethics Code.

ARTICLE 33. TEXAS LAW TO APPLY

All obligations under this Lease Agreement are performable in Bexar County, Texas, and shall be construed pursuant to the laws of the State of Texas, except where state law shall be preempted by any rules, laws or regulations of the United States.

ARTICLE 34. GENERAL PROVISIONS

34.1 Gender. Words of either gender used in this Lease Agreement shall be held and construed to include the other gender, and words in the singular number shall be held to include the plural, unless the context otherwise requires.

34.2 Captions. The captions of the provisions contained herein are for convenience in reference and are not intended to define, extend or limit the scope of any provision of this Lease Agreement.

34.3 Incorporation Of Exhibits. All exhibits referred to in this Lease Agreement are intended to be and hereby are specifically made a part of this Lease Agreement.

34.4 Incorporation Of Required Provisions. Lessor and Lessee incorporate herein by this reference all provisions lawfully required to be contained herein by any governmental body or agency.

34.5 Severability. If any clause or provision of this Lease Agreement is illegal, invalid or unenforceable under present or future laws, it is the parties' intention that the remainder hereof not be affected. In lieu of each clause or provision that is illegal, invalid or unenforceable, the parties intend that there be added, as a part of this Lease Agreement, a clause or provision, as similar in terms to such illegal, invalid or unenforceable clause or provision, as may be possible, yet be legal, valid and enforceable.

34.6. Wages. Lessee shall pay at least the minimum wage, as required by Federal and State statutes and City ordinances, to employees of its operations hereunder.

34.7 Relationship of Parties. Nothing contained herein shall be deemed or construed by the parties hereto, or by any third party, as creating the relationship of principal and agent, partners, joint venturers or any other similar such relationship, between the parties hereto. It is understood and agreed that neither the method of computation of rent, nor any other provision contained herein, nor any acts of the parties hereto, creates a relationship other than one of Lessor and Lessee.

34.8 Nonexclusive Rights. It is understood and agreed that nothing herein contained shall be construed to grant to Lessee any exclusive right or privilege within the meaning of Section 308 of the Federal Aviation Act for the conduct of any activity on the Airport, except that, subject to the terms and provisions hereof, Lessee shall have the right to exclusive possession of the Leased Premises.

34.9 Inspection Of Books And Records. Each party hereto, at its expense and on reasonable notice, shall have the right from time to time to inspect and copy the books, records, and other data of the other party relating to the provisions and requirements hereof, provided such inspection is made during regular business hours and such is not prohibited by the United States Government.

34.10 Noise Control. Lessee, for itself and each of its officers, representatives, agents, employees, guests, patrons, contractors, subcontractors, licensees, subtenants, invitees, or suppliers shall not conduct any operation or activity on the Leased Premises, or elsewhere at Airport, in which the sound emitting therefrom is of such volume, frequency or intensity at such time as to constitute a nuisance. The Aviation Director shall have the sole and exclusive authority to determine what constitutes a nuisance under the provisions of this Lease Agreement except that operations and activities having noise levels not in violation of federal, State, or local governmental standards shall not be deemed a nuisance.

34.11 Time Is Of The Essence. Time shall be of the essence in complying with the terms, conditions and provisions of this Lease Agreement.

34.12 Vehicular And Equipment Parking. Vehicular and equipment parking in areas other than the Leased Premises by Lessee, its officers, representatives, agents, employees, guests, patrons, volunteers, contractors, subcontractors, licensees, suppliers or other invitees shall be restricted to such areas at Airport as are designated by the Airport Director.

34.13 Approvals By Lessor/ Authority Of Aviation Director. Whenever this Lease Agreement calls for approval by Lessor, such approval shall be evidenced, in writing, by either the Aviation Director or the City Manager of the City of San Antonio or designee. The Aviation Director shall administer this Lease Agreement on behalf of Lessor. Unless otherwise provided herein or required by applicable law, the Aviation Director shall be vested with all rights, powers, and duties of Lessor herein.

ARTICLE 35. CUMULATIVE REMEDIES - NO WAIVER - NO ORAL CHANGE

Specific remedies of the parties under this Lease Agreement are cumulative and do not exclude any other remedies to which they may be lawfully entitled, in the event of a breach or threatened breach hereof. The failure of either party ever to insist upon the strict performance of any covenant of this Lease Agreement, or to exercise any option herein contained, shall not be construed as its future waiver or relinquishment thereof. Lessor's receipt of a rent payment, with knowledge of the breach of any covenant hereof, shall not be deemed a waiver of such breach.

ARTICLE 36. PARTIES BOUND

This Lease Agreement shall be binding upon and inure to the benefit of the parties hereto and their respective heirs, executors, administrators, legal representatives, successors and assigns, as permitted hereby.

ARTICLE 37. ENTIRE AGREEMENT

This Lease Agreement comprises the final and entire agreement, including all terms and conditions thereof, between the parties hereto, and supersedes all other agreements, oral or otherwise, regarding the subject matter hereof, none of which shall hereafter be deemed to exist or to bind the parties hereto. The parties intend that neither shall be bound by any term, condition or representation not herein written. Further, no change, modification or discharge, or deletion by either party of any provision of this Lease Agreement shall be deemed to have been made or be effective, unless in writing and signed by both parties.

ARTICLE 38. AUTHORITY TO ENTER INTO AGREEMENT

Lessee warrants and represents that it has the right, power, and legal capacity to enter into, and perform its obligations under this Lease Agreement, and no approvals or consents of any persons are necessary in connection with it. The execution, delivery, and performance of this Lease Agreement by the undersigned Lessee representatives have been duly authorized by all necessary corporate action of Lessee, and this Lease Agreement will constitute a legal, valid, and binding obligation of Lessee, enforceable in accordance with its terms.

EXECUTED by the parties as of the dates indicated below.

**R&J INTERNATIONAL COMPANY,
DBA DUNKIN DONUTS**

CITY OF SAN ANTONIO

By: Mohd R. Motawea
Signature

By: _____
Eric J. Walsh, City Manager


Mohamed "Said" Motawea / Director
Printed Name/Title

Date: _____


Date: 7/29 / 2019

APPROVED AS TO FORM:

City Attorney

 

**EXHIBIT 1
LEASED PREMISES**

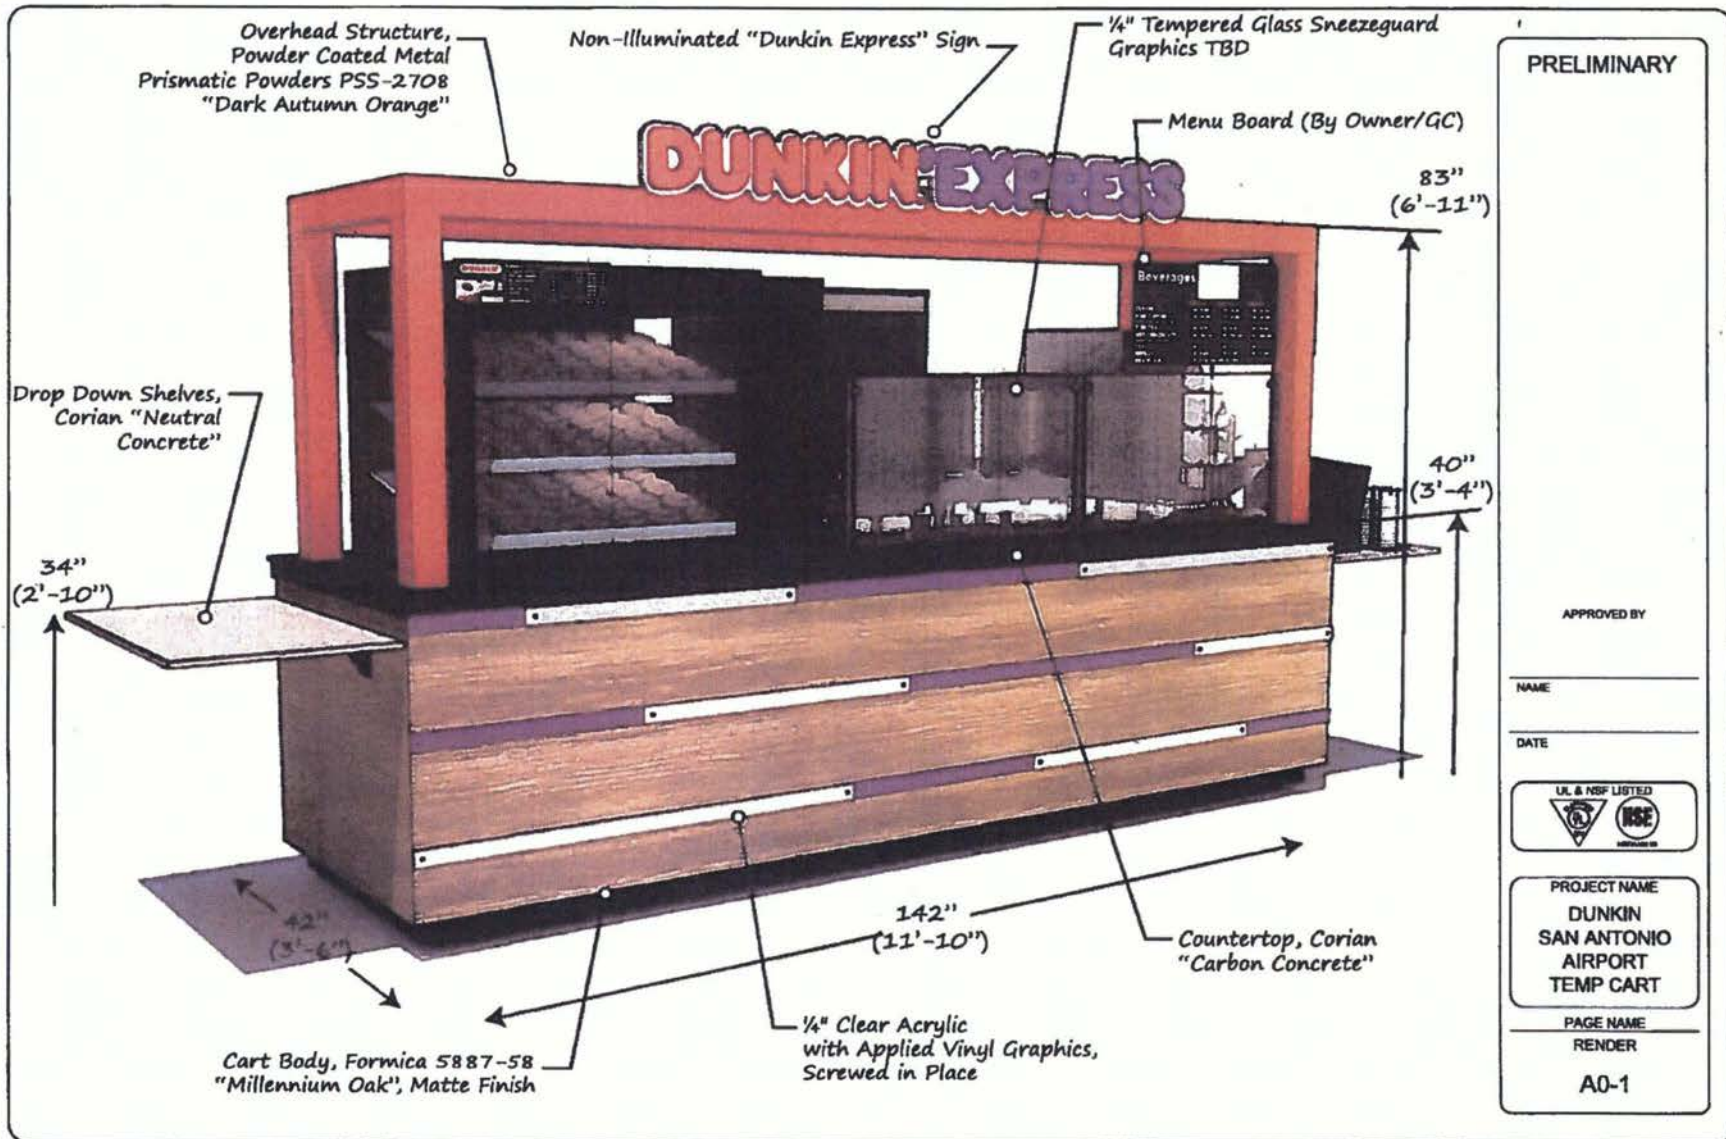


The data in this document incorporates proprietary rights of The Carriage Works LLC. Any party accepting this document does so in confidence and agrees that it shall not be duplicated in whole or in part, nor disclosed to others without the consent of The Carriage Works LLC.

the Carriage Works
QUALITY CRAFTED PARTS | KIBBES | RML | B

6600 Arnold Ave.
Klamath Falls, Oregon
(541) 882-0700

SAN ANTONIO AIRPORT 19004
DUNKIN'
01/25/2019
PAGE 1 of 10
DRAWN BY T DUNHAM

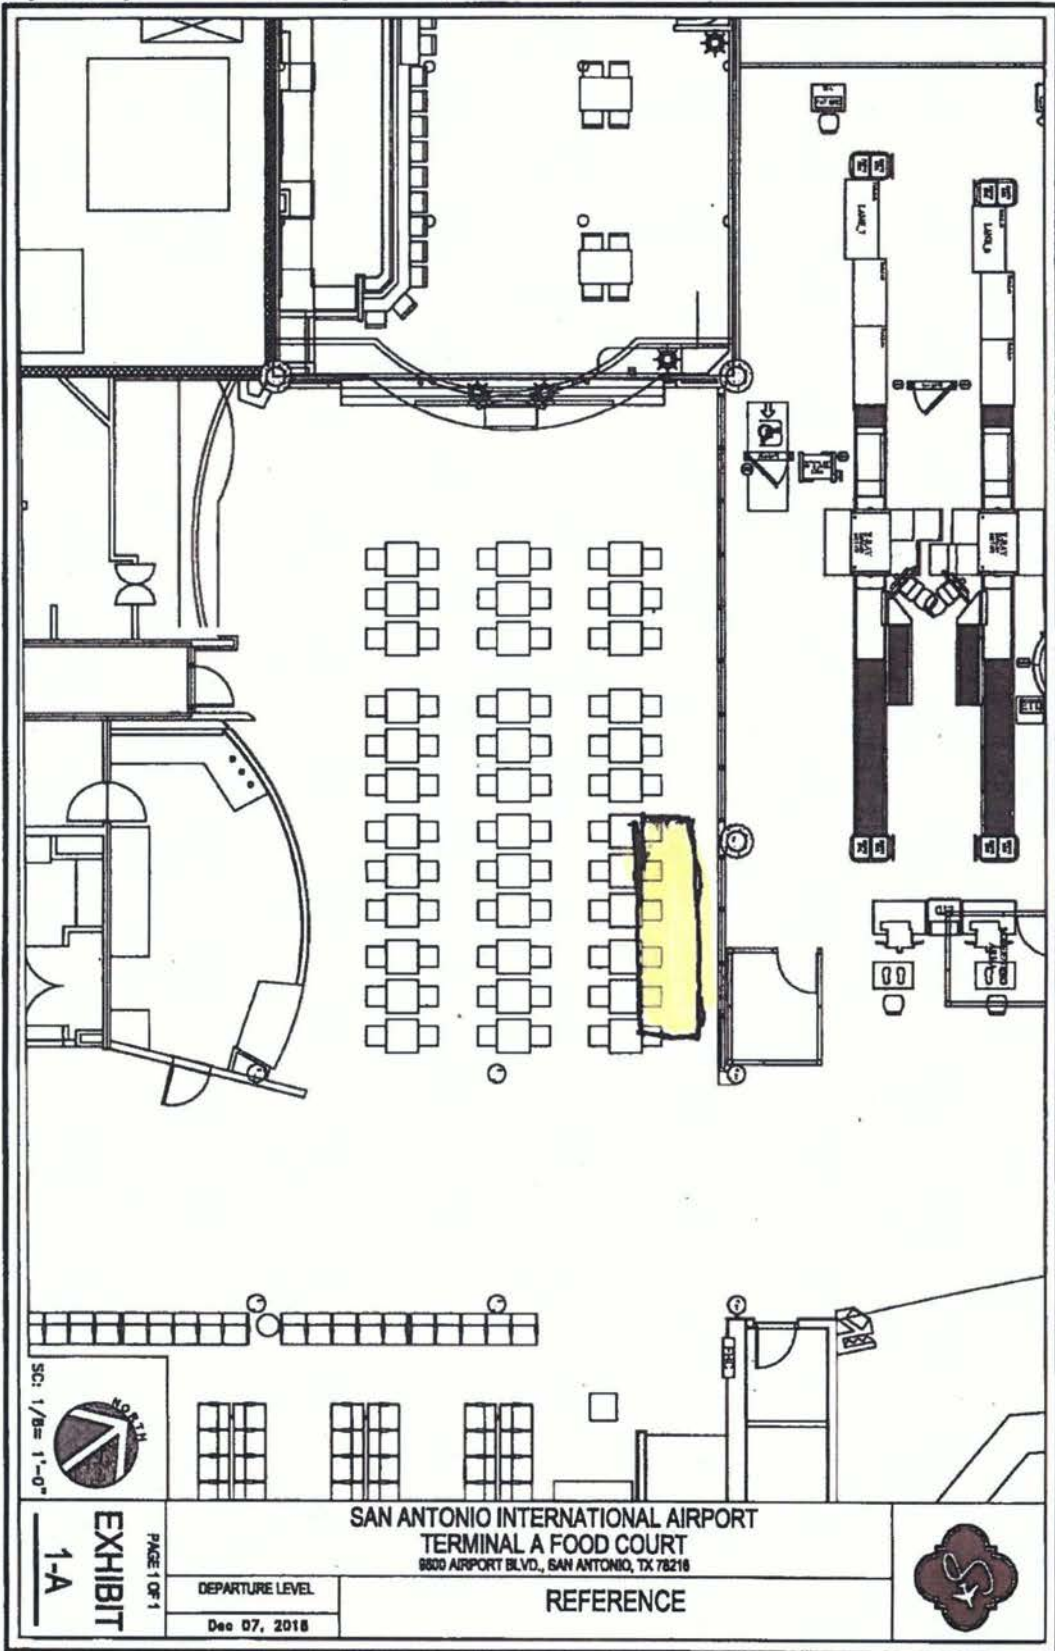

SCALE: 1/8" = 1'-0"



EXHIBIT
1-A

PAGE 1 OF 1

SAN ANTONIO INTERNATIONAL AIRPORT
TERMINAL A FOOD COURT
9800 AIRPORT BLVD., SAN ANTONIO, TX 78216

DEPARTURE LEVEL
Dec 07, 2018

REFERENCE



EXHIBIT 2
FAA REQUIRED CONTRACT PROVISIONS
Compliance with Nondiscrimination Requirements

During the performance of this Lease, Lessee, for itself, its assignees, and successors in interest (hereinafter referred to as the "Lessee") agrees as follows:

1. **Compliance with Regulations:** Lessee (hereinafter includes consultants) will comply with the Title VI List of Pertinent Nondiscrimination Acts And Authorities, as they may be amended from time to time, which are herein incorporated by reference and made a part of this Lease.
2. **Non-discrimination:** Lessee, with regard to the work performed by it during the Lease, will not discriminate on the grounds of race, color, or national origin in the selection and retention of subcontractors, including procurements of materials and leases of equipment. Lessee will not participate directly or indirectly in the discrimination prohibited by the Nondiscrimination Acts and Authorities, including employment practices when the contract covers any activity, project, or program set forth in Appendix B of 49 C.F.R. Part 21.
3. **Solicitations for Subcontracts, Including Procurements of Materials and Equipment:** In all solicitations, either by competitive bidding, or negotiation made by Lessee for work to be performed under a subcontract, including procurements of materials, or leases of equipment, each potential subcontractor or supplier will be notified by Lessee of Lessee's obligations under this Lease and the Nondiscrimination Acts And Authorities on the grounds of race, color, or national origin.
4. **Information and Reports:** Lessee will provide all information and reports required by the Acts, the Regulations, and directives issued pursuant thereto and will permit access to its books, records, accounts, other sources of information, and its facilities as may be determined by the City or the Federal Aviation Administration to be pertinent to ascertain compliance with such Nondiscrimination Acts And Authorities and instructions. Where any information required of Lessee is in the exclusive possession of another who fails or refuses to furnish the information, Lessee will so certify to the City or the Federal Aviation Administration, as appropriate, and will set forth what efforts it has made to obtain the information.
5. **Sanctions for Noncompliance:** In the event of Lessee's noncompliance with the Non-discrimination provisions of this Lease, City will impose such contract sanctions as it or the Federal Aviation Administration may determine to be appropriate, including, but not limited to:
 - a. Withholding payments to the Lessee under the Lease until Lessee complies; and/or
 - b. Cancelling, terminating, or suspending the Lease, in whole or in part.
6. **Incorporation of Provisions:** Lessee will include the provisions of paragraphs one through six in every subcontract, including procurements of materials and leases of equipment, unless exempt by the Acts, the Regulations and directives issued pursuant thereto. Lessee will take action with respect to any subcontract or procurement as the City or the Federal Aviation Administration may direct as a means of enforcing such provisions including sanctions for noncompliance. Provided, that if Lessee becomes involved in, or is threatened with litigation by a subcontractor, or supplier

because of such direction, Lessee may request the City to enter into any litigation to protect the interests of the City. In addition, Lessee may request the United States to enter into the litigation to protect the interests of the United States.

Federal Fair Labor Standard Act (Federal Minimum Wage)

All contracts and subcontracts that result from this solicitation shall incorporate by reference the provisions of 29 C.F.R. Part 201, the Federal Fair Labor Standards Act (FLSA), with the same force and effect as if given in full text. The FLSA sets minimum wage, overtime pay, recordkeeping, and child labor standards for full and part time workers.

Lessee has full responsibility to monitor compliance to the referenced statute or regulation. Lessee must address any claims or disputes that arise from this requirement directly with the U.S. Department of Labor – Wage and Hour Division.

Occupational Safety and Health Act of 1970

All contracts and subcontracts that result from this solicitation shall incorporate by reference the requirements of 29 C.F.R. Part 1910 with the same force and effect as if given in full text. Lessee must provide a work environment that is free from recognized hazards that may cause death or serious physical harm to the employee. Lessee retains full responsibility to monitor its compliance and their subcontractor's compliance with the applicable requirements of the Occupational Safety and Health Act of 1970 (29 C.F.R. Part 1910). Lessee must address any claims or disputes that pertain to a referenced requirement directly with the U.S. Department of Labor – Occupational Safety and Health Administration.

Title VI List of Pertinent Nondiscrimination Acts and Authorities

During the performance of this contract, the contractor, for itself, its assignees, and successors in interest (hereinafter referred to as the "contractor") agrees to comply with the following non-discrimination statutes and authorities; including but not limited to:

- Title VI of the Civil Rights Act of 1964 (42 U.S.C. § 2000d *et seq.*, 78 stat. 252), (prohibits discrimination on the basis of race, color, national origin);
- 49 CFR part 21 (Non-discrimination In Federally-Assisted Programs of The Department of Transportation—Effectuation of Title VI of The Civil Rights Act of 1964);
- The Uniform Relocation Assistance and Real Property Acquisition Policies Act of 1970, (42 U.S.C. § 4601), (prohibits unfair treatment of persons displaced or whose property has been acquired because of Federal or Federal-aid programs and projects);
- Section 504 of the Rehabilitation Act of 1973, (29 U.S.C. § 794 *et seq.*), as amended, (prohibits discrimination on the basis of disability); and 49 CFR part 27;
- The Age Discrimination Act of 1975, as amended, (42 U.S.C. § 6101 *et seq.*), (prohibits discrimination on the basis of age);
- Airport and Airway Improvement Act of 1982, (49 USC § 471, Section 47123), as amended, (prohibits discrimination based on race, creed, color, national origin, or sex);
- The Civil Rights Restoration Act of 1987, (PL 100-209), (Broadened the scope, coverage and applicability of Title VI of the Civil Rights Act of 1964, The Age Discrimination Act of 1975 and Section 504 of the Rehabilitation Act of 1973, by expanding the definition of the terms "programs or activities" to include all of the programs or activities of the Federal-aid recipients, sub-recipients and contractors, whether such programs or activities are Federally funded or not);
- Titles II and III of the Americans with Disabilities Act of 1990, which prohibit discrimination on the basis of disability in the operation of public entities, public and private transportation systems, places of public accommodation, and certain testing entities (42 U.S.C. §§ 12131 – 12189) as implemented by Department of Transportation regulations at 49 CFR parts 37 and 38;
- The Federal Aviation Administration's Non-discrimination statute (49 U.S.C. § 47123) (prohibits discrimination on the basis of race, color, national origin, and sex);
- Executive Order 12898, Federal Actions to Address Environmental Justice in Minority Populations and Low-Income Populations, which ensures non-discrimination against minority populations by discouraging programs, policies, and activities with disproportionately high and adverse human health or environmental effects on minority and low-income populations;
- Executive Order 13166, Improving Access to Services for Persons with Limited English Proficiency, and resulting agency guidance, national origin discrimination includes discrimination because of limited English proficiency (LEP). To ensure compliance with Title VI, you must take reasonable steps to ensure that LEP persons have meaningful access to your programs (70 Fed. Reg. at 74087 to 74100);
- Title IX of the Education Amendments of 1972, as amended, which prohibits you from discriminating because of sex in education programs or activities (20 U.S.C. 1681 *et seq.*).

DRUG-FREE WORKPLACE

(a) Definitions. As used in this clause—

“Controlled substance” means a controlled substance in schedules I through V of section 202 of the Controlled Substances Act (21 U.S.C. 812) and as further defined in regulation at 21 CFR 1308.11 - 1308.15.

“Conviction” means a finding of guilt (including a plea of nolo contendere) or imposition of sentence, or both, by any judicial body charged with the responsibility to determine violations of the Federal or State criminal drug statutes.

“Criminal drug statute” means a Federal or non-Federal criminal statute involving the manufacture, distribution, dispensing, possession, or use of any controlled substance.

“Drug-free workplace” means the site(s) for the performance of work done by the Contractor in connection with a specific contract where employees of the Contractor are prohibited from engaging in the unlawful manufacture, distribution, dispensing, possession, or use of a controlled substance.

“Employee” means an employee of a Contractor directly engaged in the performance of work under a Government contract. “Directly engaged” is defined to include all direct cost employees and any other Contractor employee who has other than a minimal impact or involvement in contract performance.

“Individual” means an offeror/contractor that has no more than one employee including the offeror/contractor.

(b) The Contractor, if other than an individual, shall—within 30 days after award (unless a longer period is agreed to in writing for contracts of 30 days or more performance duration), or as soon as possible for contracts of less than 30 days performance duration—

- (1) Publish a statement notifying its employees that the unlawful manufacture, distribution, dispensing, possession, or use of a controlled substance is prohibited in the Contractor’s workplace and specifying the actions that will be taken against employees for violations of such prohibition;
- (2) Establish an ongoing drug-free awareness program to inform such employees about—
 - (i) The dangers of drug abuse in the workplace;
 - (ii) The Contractor’s policy of maintaining a drug-free workplace;
 - (iii) Any available drug counseling, rehabilitation, and employee assistance programs;
and
 - (iv) The penalties that may be imposed upon employees for drug abuse violations occurring in the workplace;
- (3) Provide all employees engaged in performance of the contract with a copy of the statement required by paragraph (b)(1) of this clause;

- (4) Notify such employees in writing in the statement required by paragraph (b)(1) of this clause that, as a condition of continued employment on this contract, the employee will—
 - (i) Abide by the terms of the statement; and
 - (ii) Notify the employer in writing of the employee's conviction under a criminal drug statute for a violation occurring in the workplace no later than 5 days after such conviction;
 - (5) Notify the Contracting Officer in writing within 10 days after receiving notice under subdivision (b)(4)(ii) of this clause, from an employee or otherwise receiving actual notice of such conviction. The notice shall include the position title of the employee;
 - (6) Within 30 days after receiving notice under subdivision (b)(4)(ii) of this clause of a conviction, take one of the following actions with respect to any employee who is convicted of a drug abuse violation occurring in the workplace:
 - (i) Taking appropriate personnel action against such employee, up to and including termination; or
 - (ii) Require such employee to satisfactorily participate in a drug abuse assistance or rehabilitation program approved for such purposes by a Federal, State, or local health, law enforcement, or other appropriate agency; and
 - (7) Make a good faith effort to maintain a drug-free workplace through implementation of paragraphs (b)(1) through (b)(6) of this clause.
- (c) The Contractor, if an individual, agrees by award of the contract or acceptance of a purchase order, not to engage in the unlawful manufacture, distribution, dispensing, possession, or use of a controlled substance while performing this contract.
- (d) In addition to other remedies available to the Government, the Contractor's failure to comply with the requirements of paragraph (b) or (c) of this clause may, pursuant to FAR 23.506, render the Contractor subject to suspension of contract payments, termination of the contract or default, and suspension or debarment.

EXHIBIT 3
MONTHLY SALES REPORT



Exhibit 2

**SAN ANTONIO INTERNATIONAL AIRPORT
MONTHLY CONCESSION CERTIFIED STATEMENT**

Year

Concession Name:

D/B/A or Trade Name:

Concession Type:

Lease Number: Space Number: Lease Date

Location Description	Sales	Less Sales Tax	Total Gross Receipts
Total:			

	Gross Receipts	Percentage Due	Percentage Rent Due
Gross Receipts (Category A)		14%	
Gross Receipts (Category B)			
Gross Receipts (Category C)			
Gross Receipts (Category D)			
Monthly Percentage Rent Due:			

MONTHLY PAYMENTS	
Percentage Rent Payment (based on previous month sales):	
Marketing Fund Payment:	
Trash Removal Charge:	
Total Current Month Payment:	

If sales for the current month varied by more than five percent (5%) from the prior month or from the same period the prior year, please provide an explanation.

I hereby certify to the City of San Antonio that this is true and accurate statement of Gross Receipts and all payments shown above and that each of the foregoing is in accordance with the provisions of the Concession Agreement.

Signature Title Date

THIS MONTHLY STATEMENT IS DUE NO LATER THAN THE 15TH DAY OF EACH MONTH.

SUBMIT TO: ConcessionsSalesReports@sanantonio.gov



Exhibit 2B

**SAN ANTONIO INTERNATIONAL AIRPORT
ANNUAL CONCESSION CERTIFIED STATEMENT**

Lease Year

Concession Name:

D/B/A or Trade Name:

Concession Type:

Lease Number

Space Number:

Lease Date

Location Description	Sales	Less Sales Tax	Total Gross Receipts
Total:			

	Gross Receipts	Percentage Due	Percentage Rent Due
Gross Receipts (Category A)		%	
Gross Receipts (Category B)		%	
Gross Receipts (Category C)		%	
Gross Receipts (Category D)		%	

Annual Percentage Rent Due:

ANNUAL PAYMENTS

Percentage Rent Payment (based on annual sales):

Marketing Fund Payment:

Trash Removal Charge:

Total Annual Payment:

If sales for the current year varied by more than five (5%) percentage from the prior year, please provide an explanation.

I hereby certify to the City of San Antonio that this is true and accurate statement of Gross Receipts and all payments shown above and that each of the foregoing is in accordance with the provisions of the Concession Agreement all statements were prepared in accordance with GAAP. This annual statement must be accompanied by a report and opinion from an independent certified public accountant.

Signature

Title

Date

THIS ANNUAL STATEMENT IS DUE NO LATER THAN 60 DAYS AFTER THE EXPIRATION OF EACH LEASE YEAR.

