





Board of Adjustment **Notification Plan for** **Case No A-18-900010**

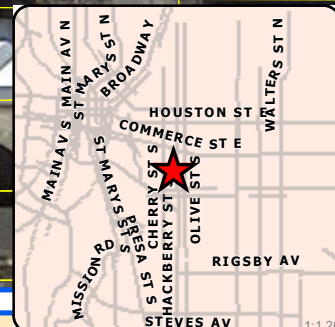


San Antonio City Limits
 Subject Property
 200' Notification Boundary
 Council District: 2

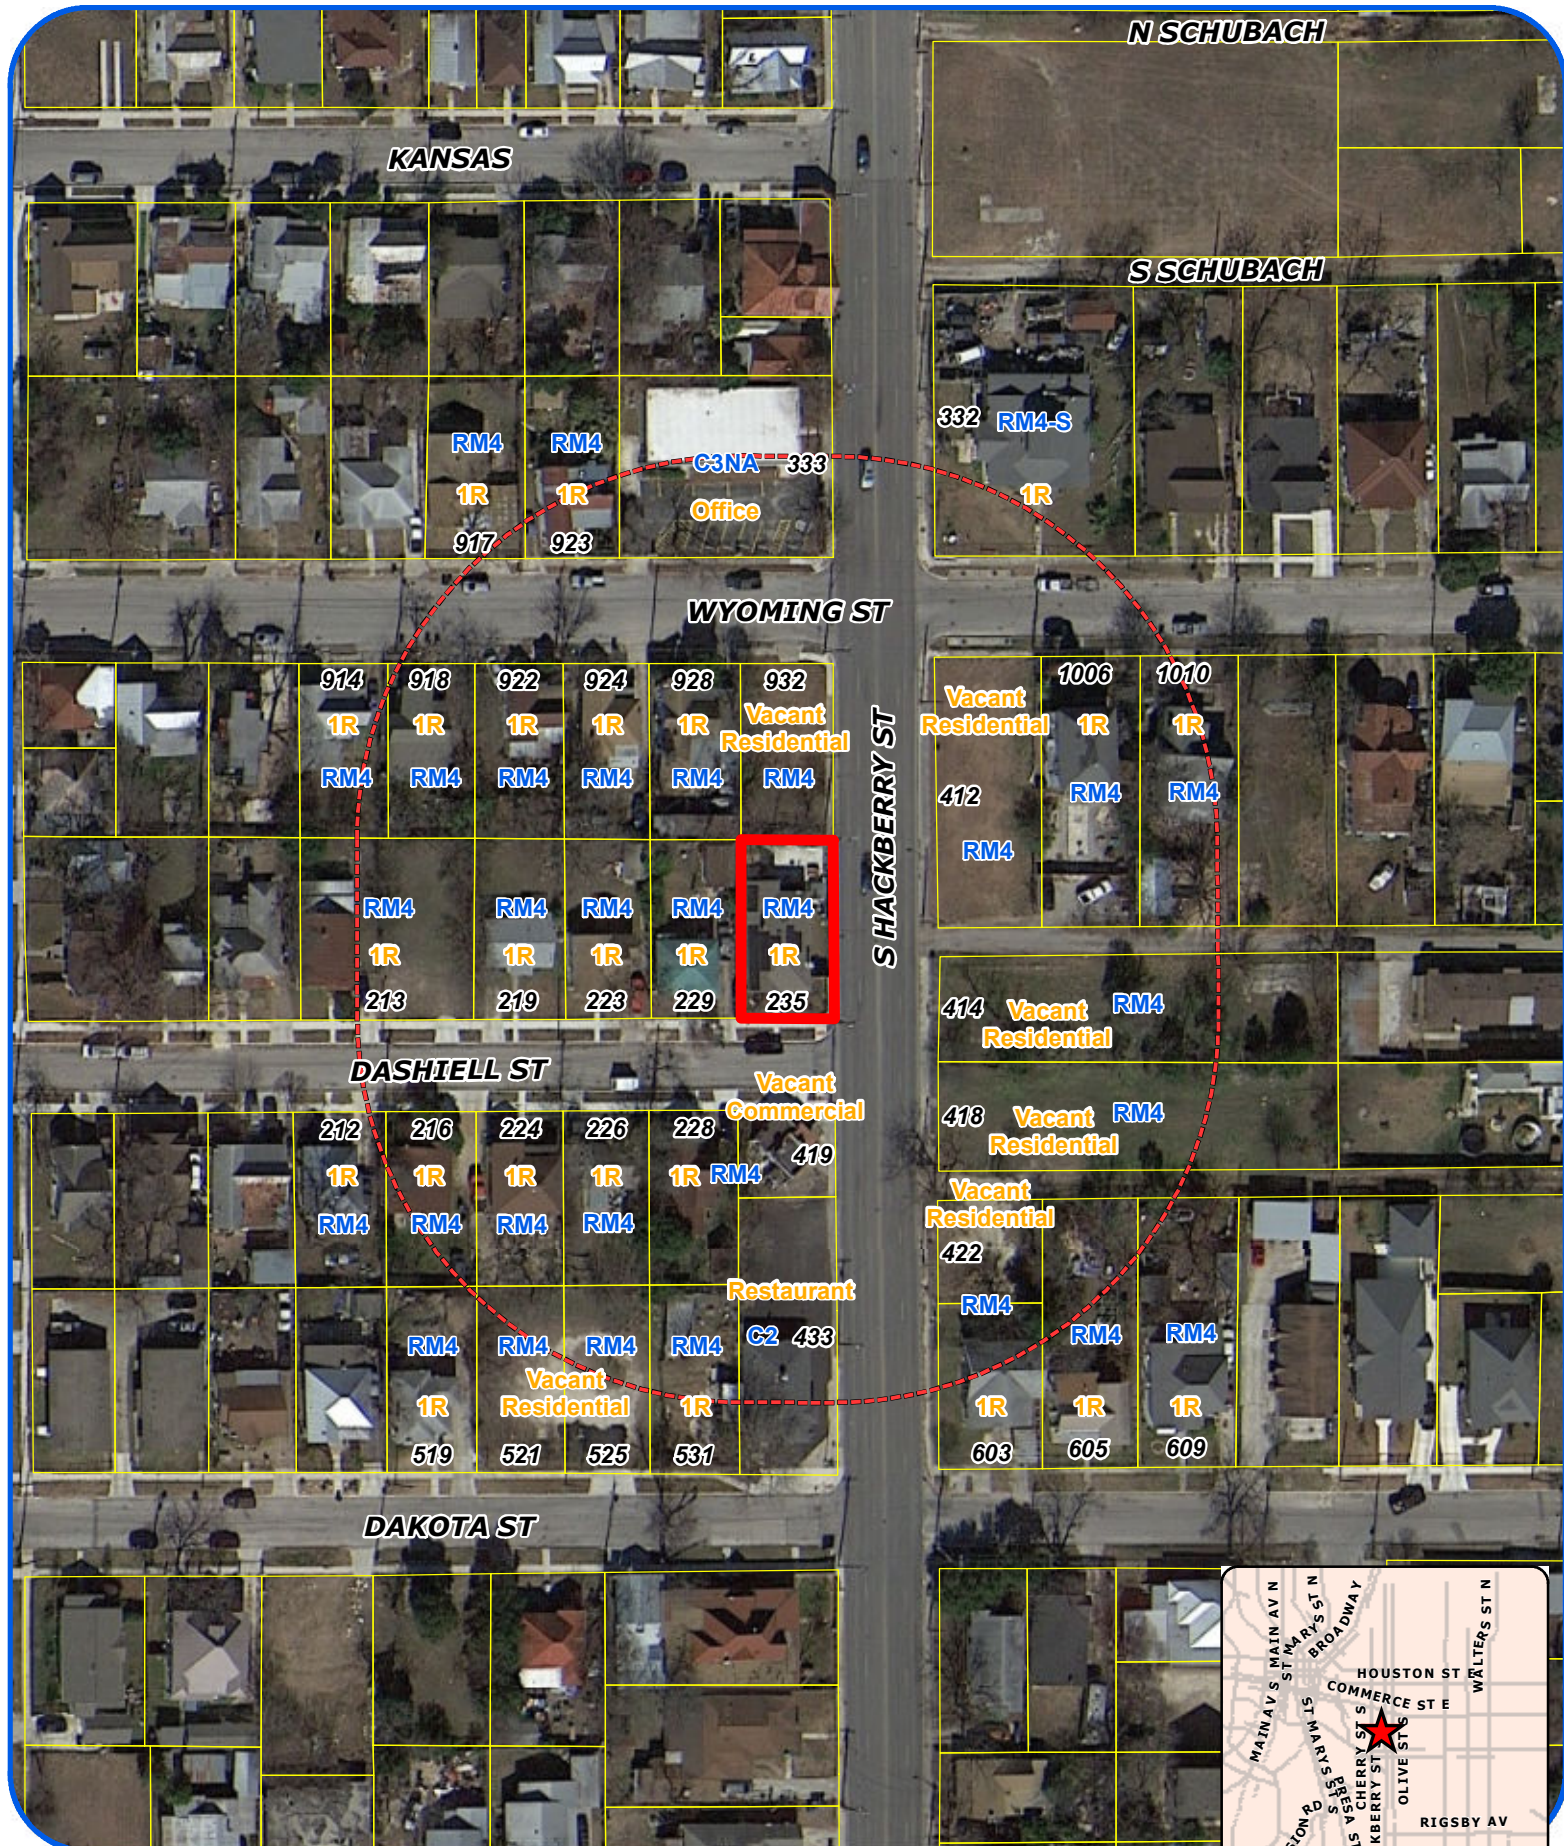

"NOT TO SCALE,
 FOR ILLUSTRATIVE PURPOSES ONLY"

Development Services Department
 City of San Antonio

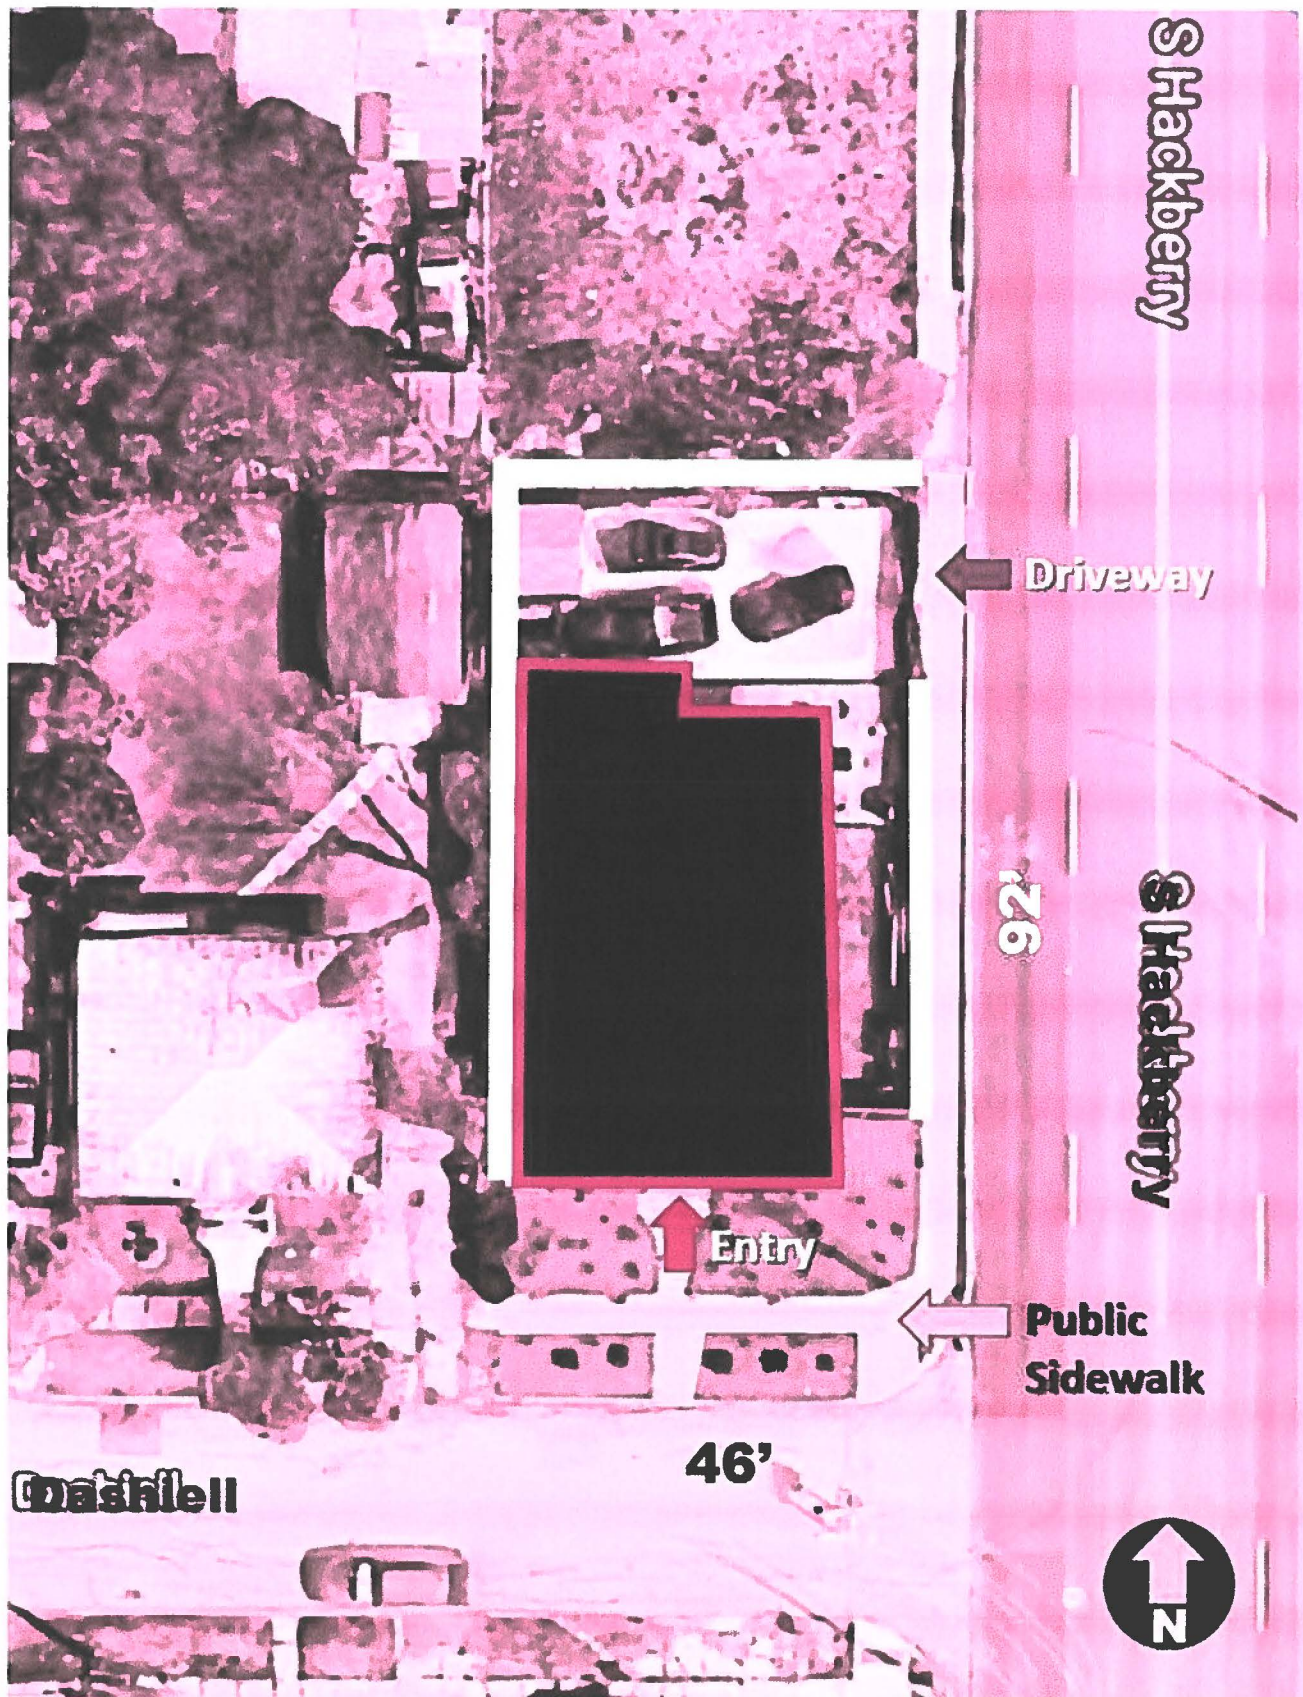

S Hackberry

Driveway

S Hackberry

92'

Entry

Public
Sidewalk

46'

Washelli



Fence
Location

BOA-18-900010
Subject Property – 235 Dashiell Street



Subject Property



Adjacent property




Subject Property



Subject Property



Subject Property

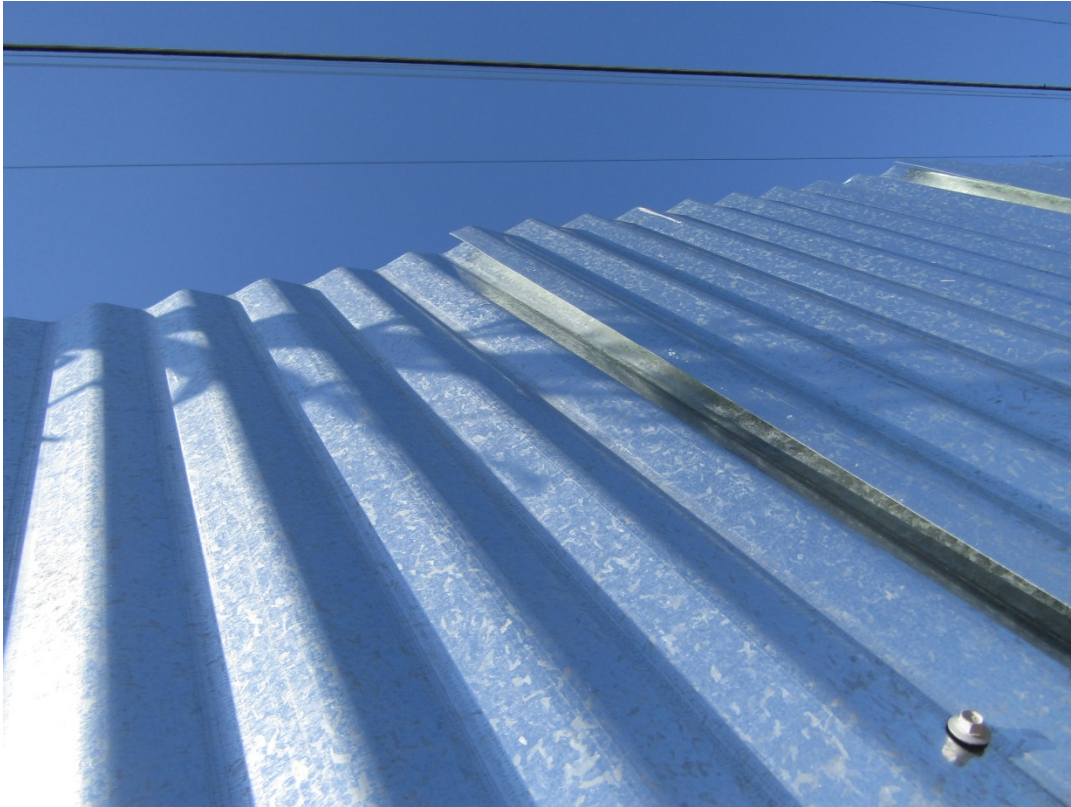

Subject Property



Subject Property



Subject Property



Dashiell Street View



Hackberry Street View



Hackberry Street View



Neighboring properties



Neighboring properties

