

1 inch equals 108 feet

**Board of Adjustment**  
**Notification Plan for**  
**Case No A-21-10300021**




- San Antonio City Limits 
- Subject Property 
- 200' Notification Boundary 
- Council District: 9

"NOT TO SCALE,  
 FOR ILLUSTRATIVE PURPOSES ONLY"

Development Services Department  
 City of San Antonio

# Salado Creek

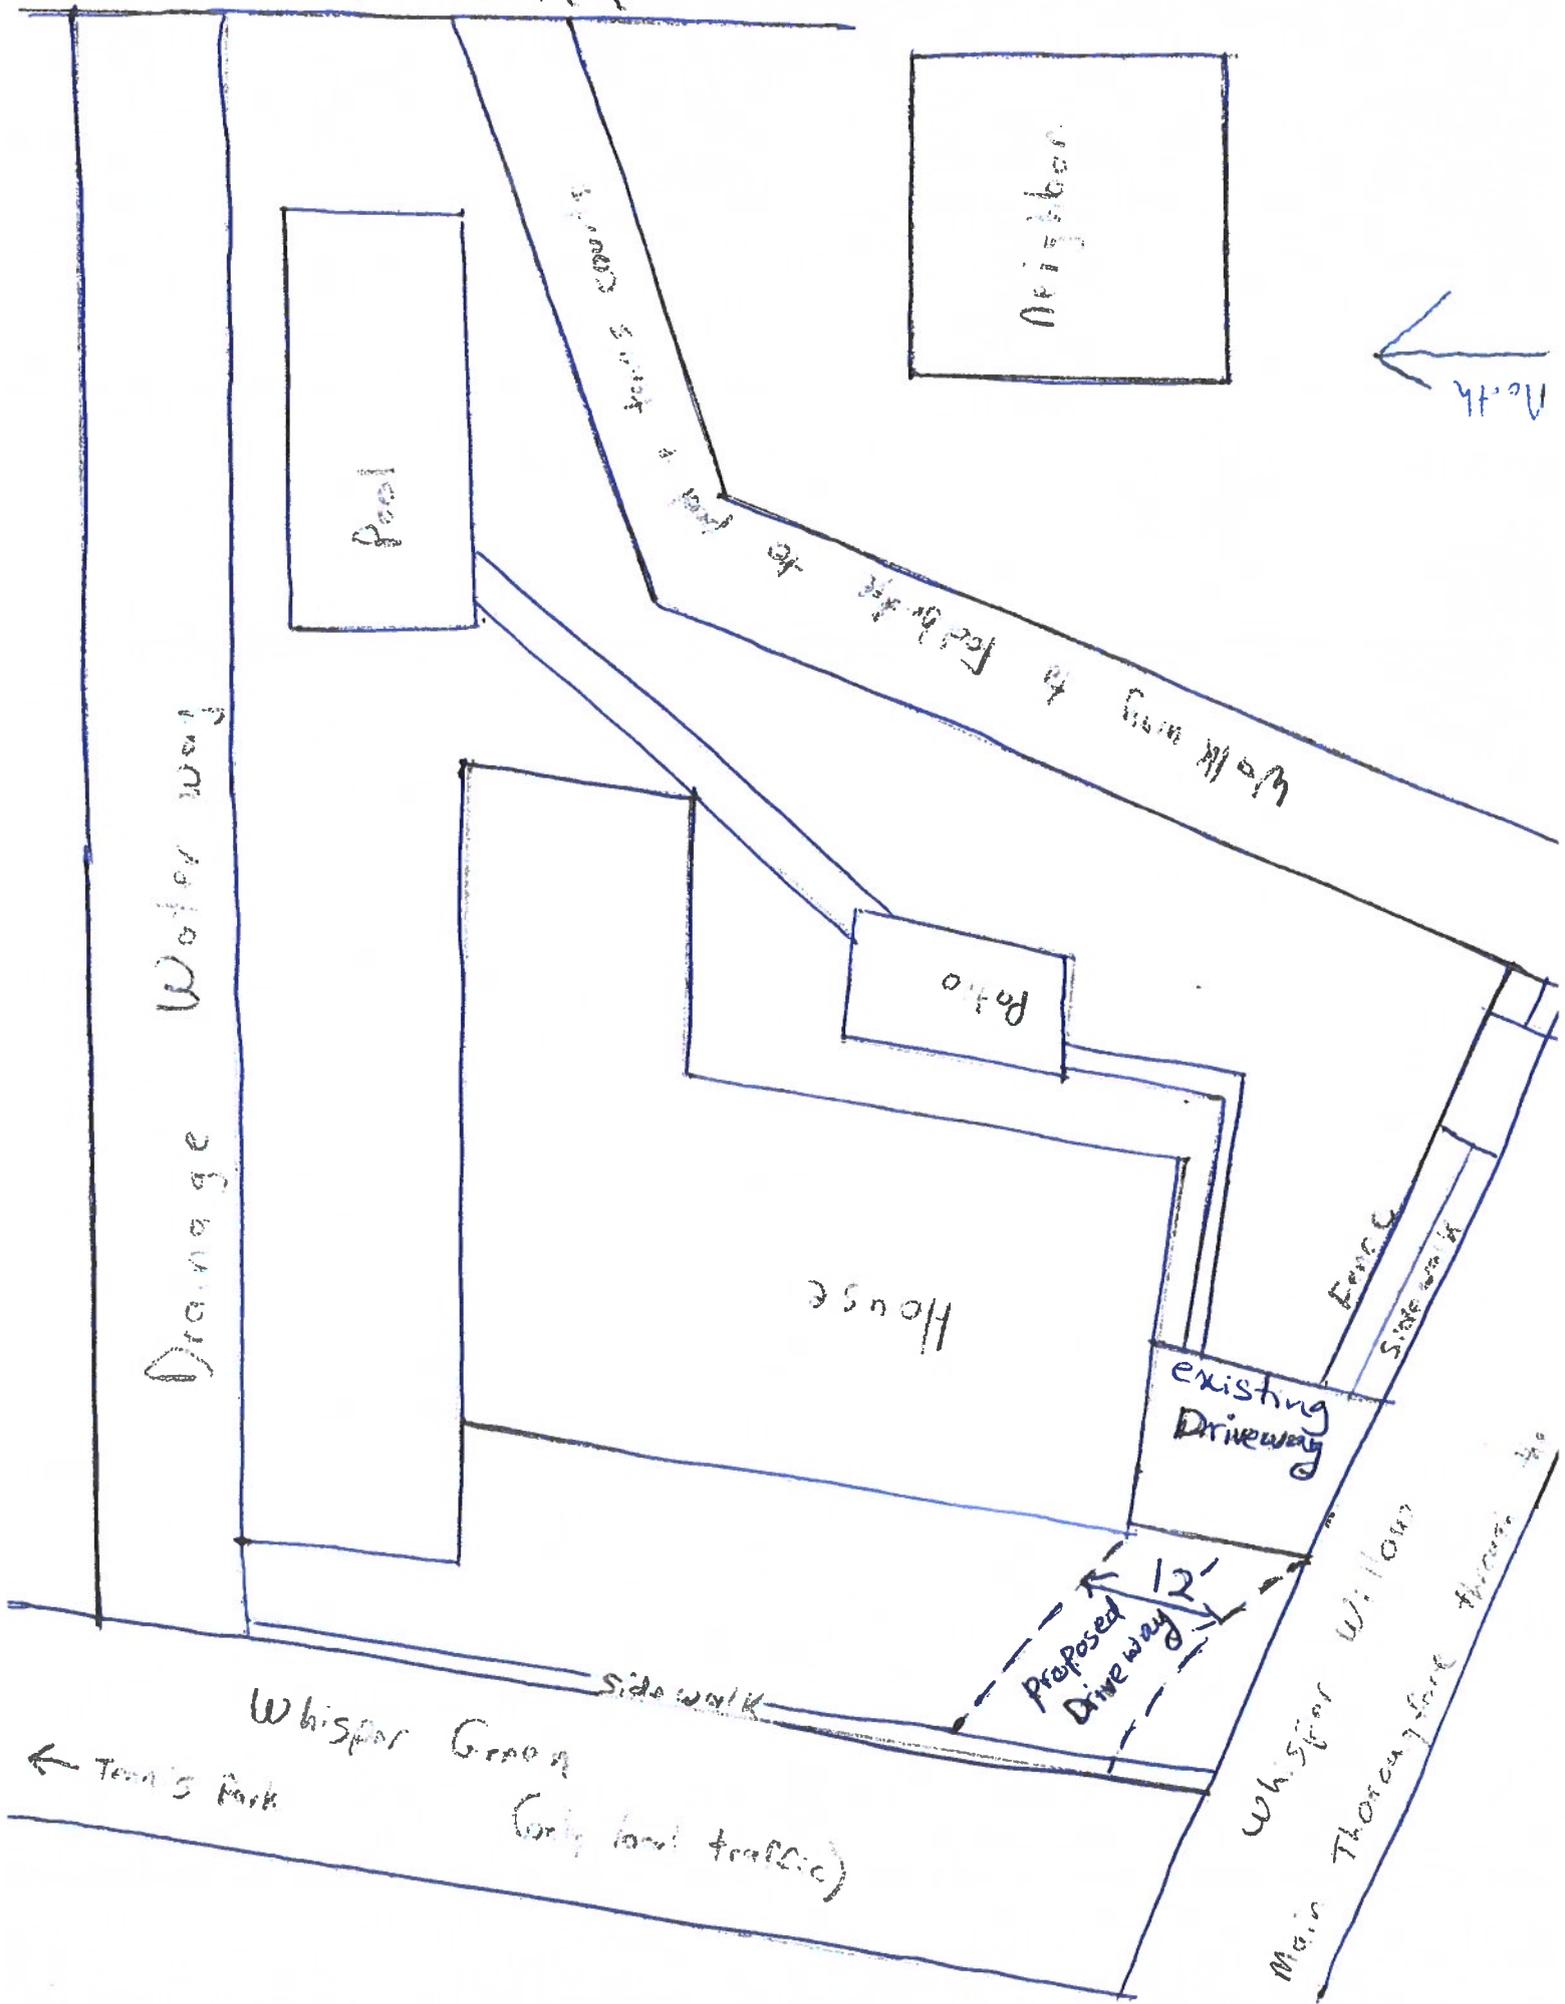

Drainage Water way

Pool

Neighbor

Walk way to foot bridge to pool & horse stables

Walk way to foot bridge to pool & horse stables

Patio

House

Fence

Side walk

Existing Driveway

Proposed Driveway 12'

Whisper Green

(only local traffic)

← Tom's Park

Whisper Willow

Main Thoroughfare through

North

**BOA-21-10300021**

**Subject Property: 11402 Whisper Green**



**Subject Property (Existing Driveway Measurement)**



## Surrounding Properties



## Surrounding Properties



## Surrounding Properties



## Surrounding Properties

