

**Board of Adjustment  
Notification Plan for  
Case No A-18-161**



- San Antonio City Limits 
- Subject Property 
- 200' Notification Boundary 
- Council District: 2

"NOT TO SCALE,  
FOR ILLUSTRATIVE PURPOSES ONLY"

Development Services Department  
City of San Antonio

**PLOT PLAN**  
FOR BUILDING PERMITS


Address: 1119 Wyoming

Lot: 5

Block: E-1/221


NCB: 619

REAR

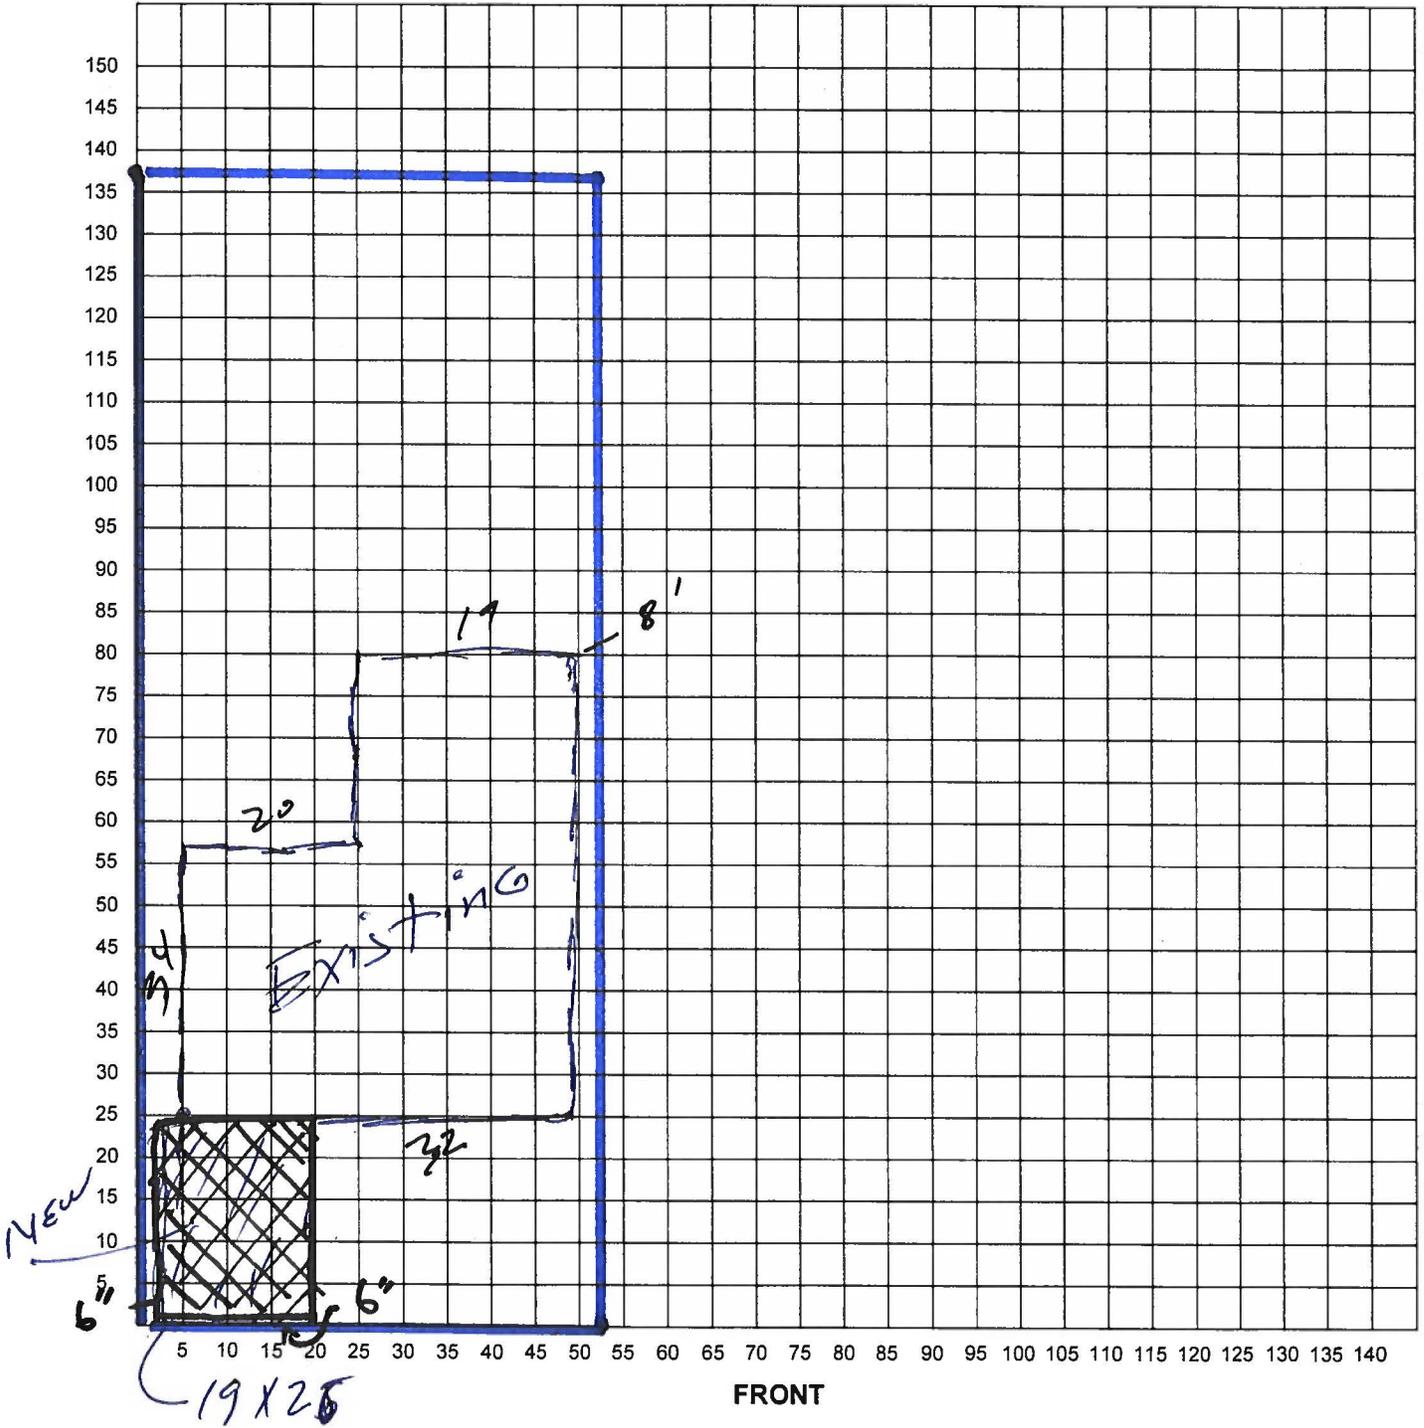

I certify that the above plot plan shows all improvements on this property and that there will be no construction over easements. I also certify that I will build in compliance with the UDC and the 2015 IRC.

Date: 08-07-2018

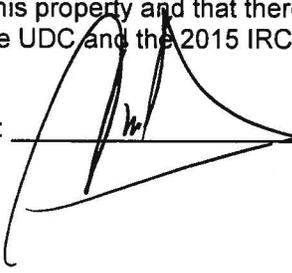Signature of Applicant: 

**A-18-161**  
**Subject Property – 1118 Wyoming**



**Subject Property**



**Subject Property**



**Subject Property**



**Neighboring property to the West**




**Streetscape to the West**



**Neighboring properties across the subject property**



**Neighboring property across the subject property**

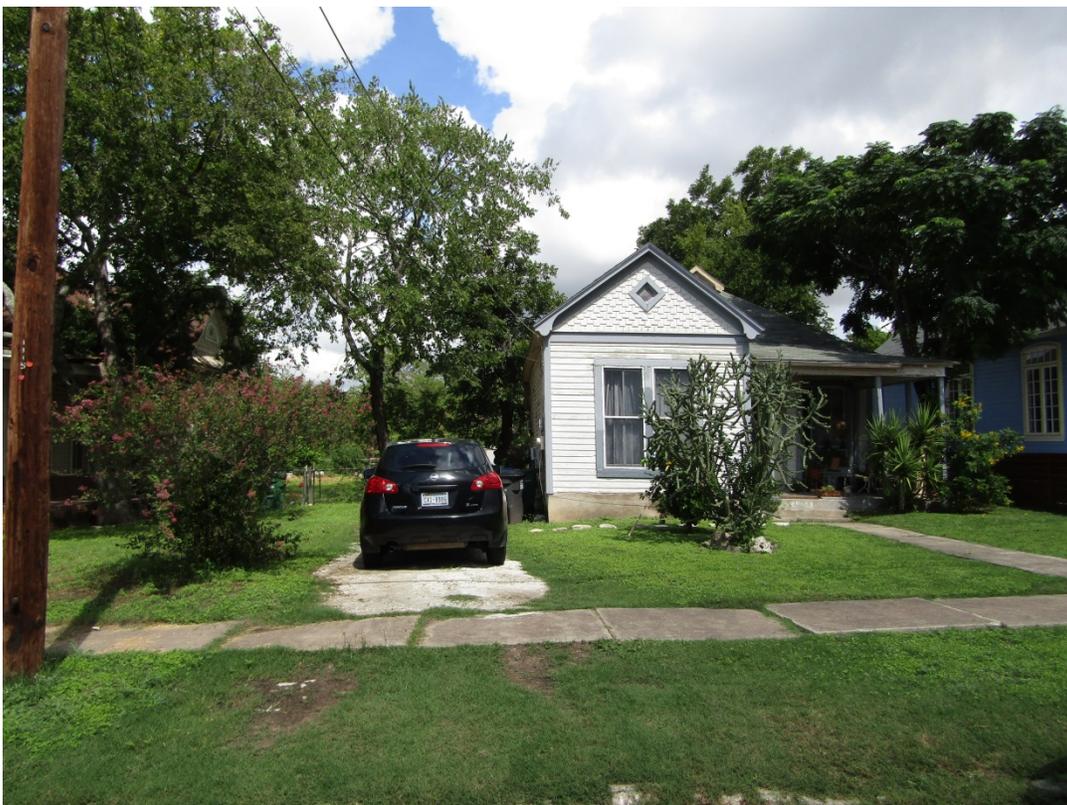

Neighboring property across the subject property

