



INTERSTATE HIGHWAY 10  
 (R.O.W. VARIES, 315-FOOT MINIMUM)  
 (VOL. 9572, PGS. 60-64 D.P.R.)

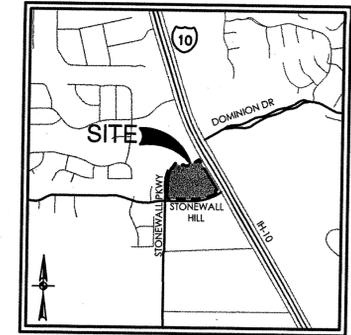


LOCATION MAP  
 NOT-TO-SCALE

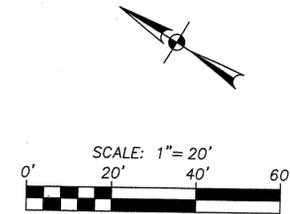

LEGEND

EXISTING PROPERTY LINE	---
PROPOSED PROPERTY LINE	---
EXISTING UTILITIES	---
WATER	W
SEWER	SS
DRAINAGE	D
UNDERGROUND ELECTRIC	UZE
OVERHEAD ELECTRIC	OHE
COMMUNICATION	COMM
GAS	GAS
EXISTING CURB	---
EXISTING CONCRETE/STRUCTURE	---
EXISTING BUILDING	---
EXISTING TREES	+
PROPOSED CURB	---
PROPOSED CONCRETE/STRUCTURE	---
PROPOSED BUILDING	---
PROPOSED BASIN	---
MEXICAN BIRD OF PARADISE	MBP
UPRIGHT ROSEHOLLY	URP
LINDHAYMER MULHLY	LHM
TORRES CUP	TUC
VIBURNUM SUSPENSUM	VIB
MEXICAN BUSH SAGE	MBS
LANTANA 'GOLD'	LAN
BICOLORED BILBS	BCL
DWARF YAUFRON HOLLY	DYA
SALVIA GREGGII 'PINK'	SAL

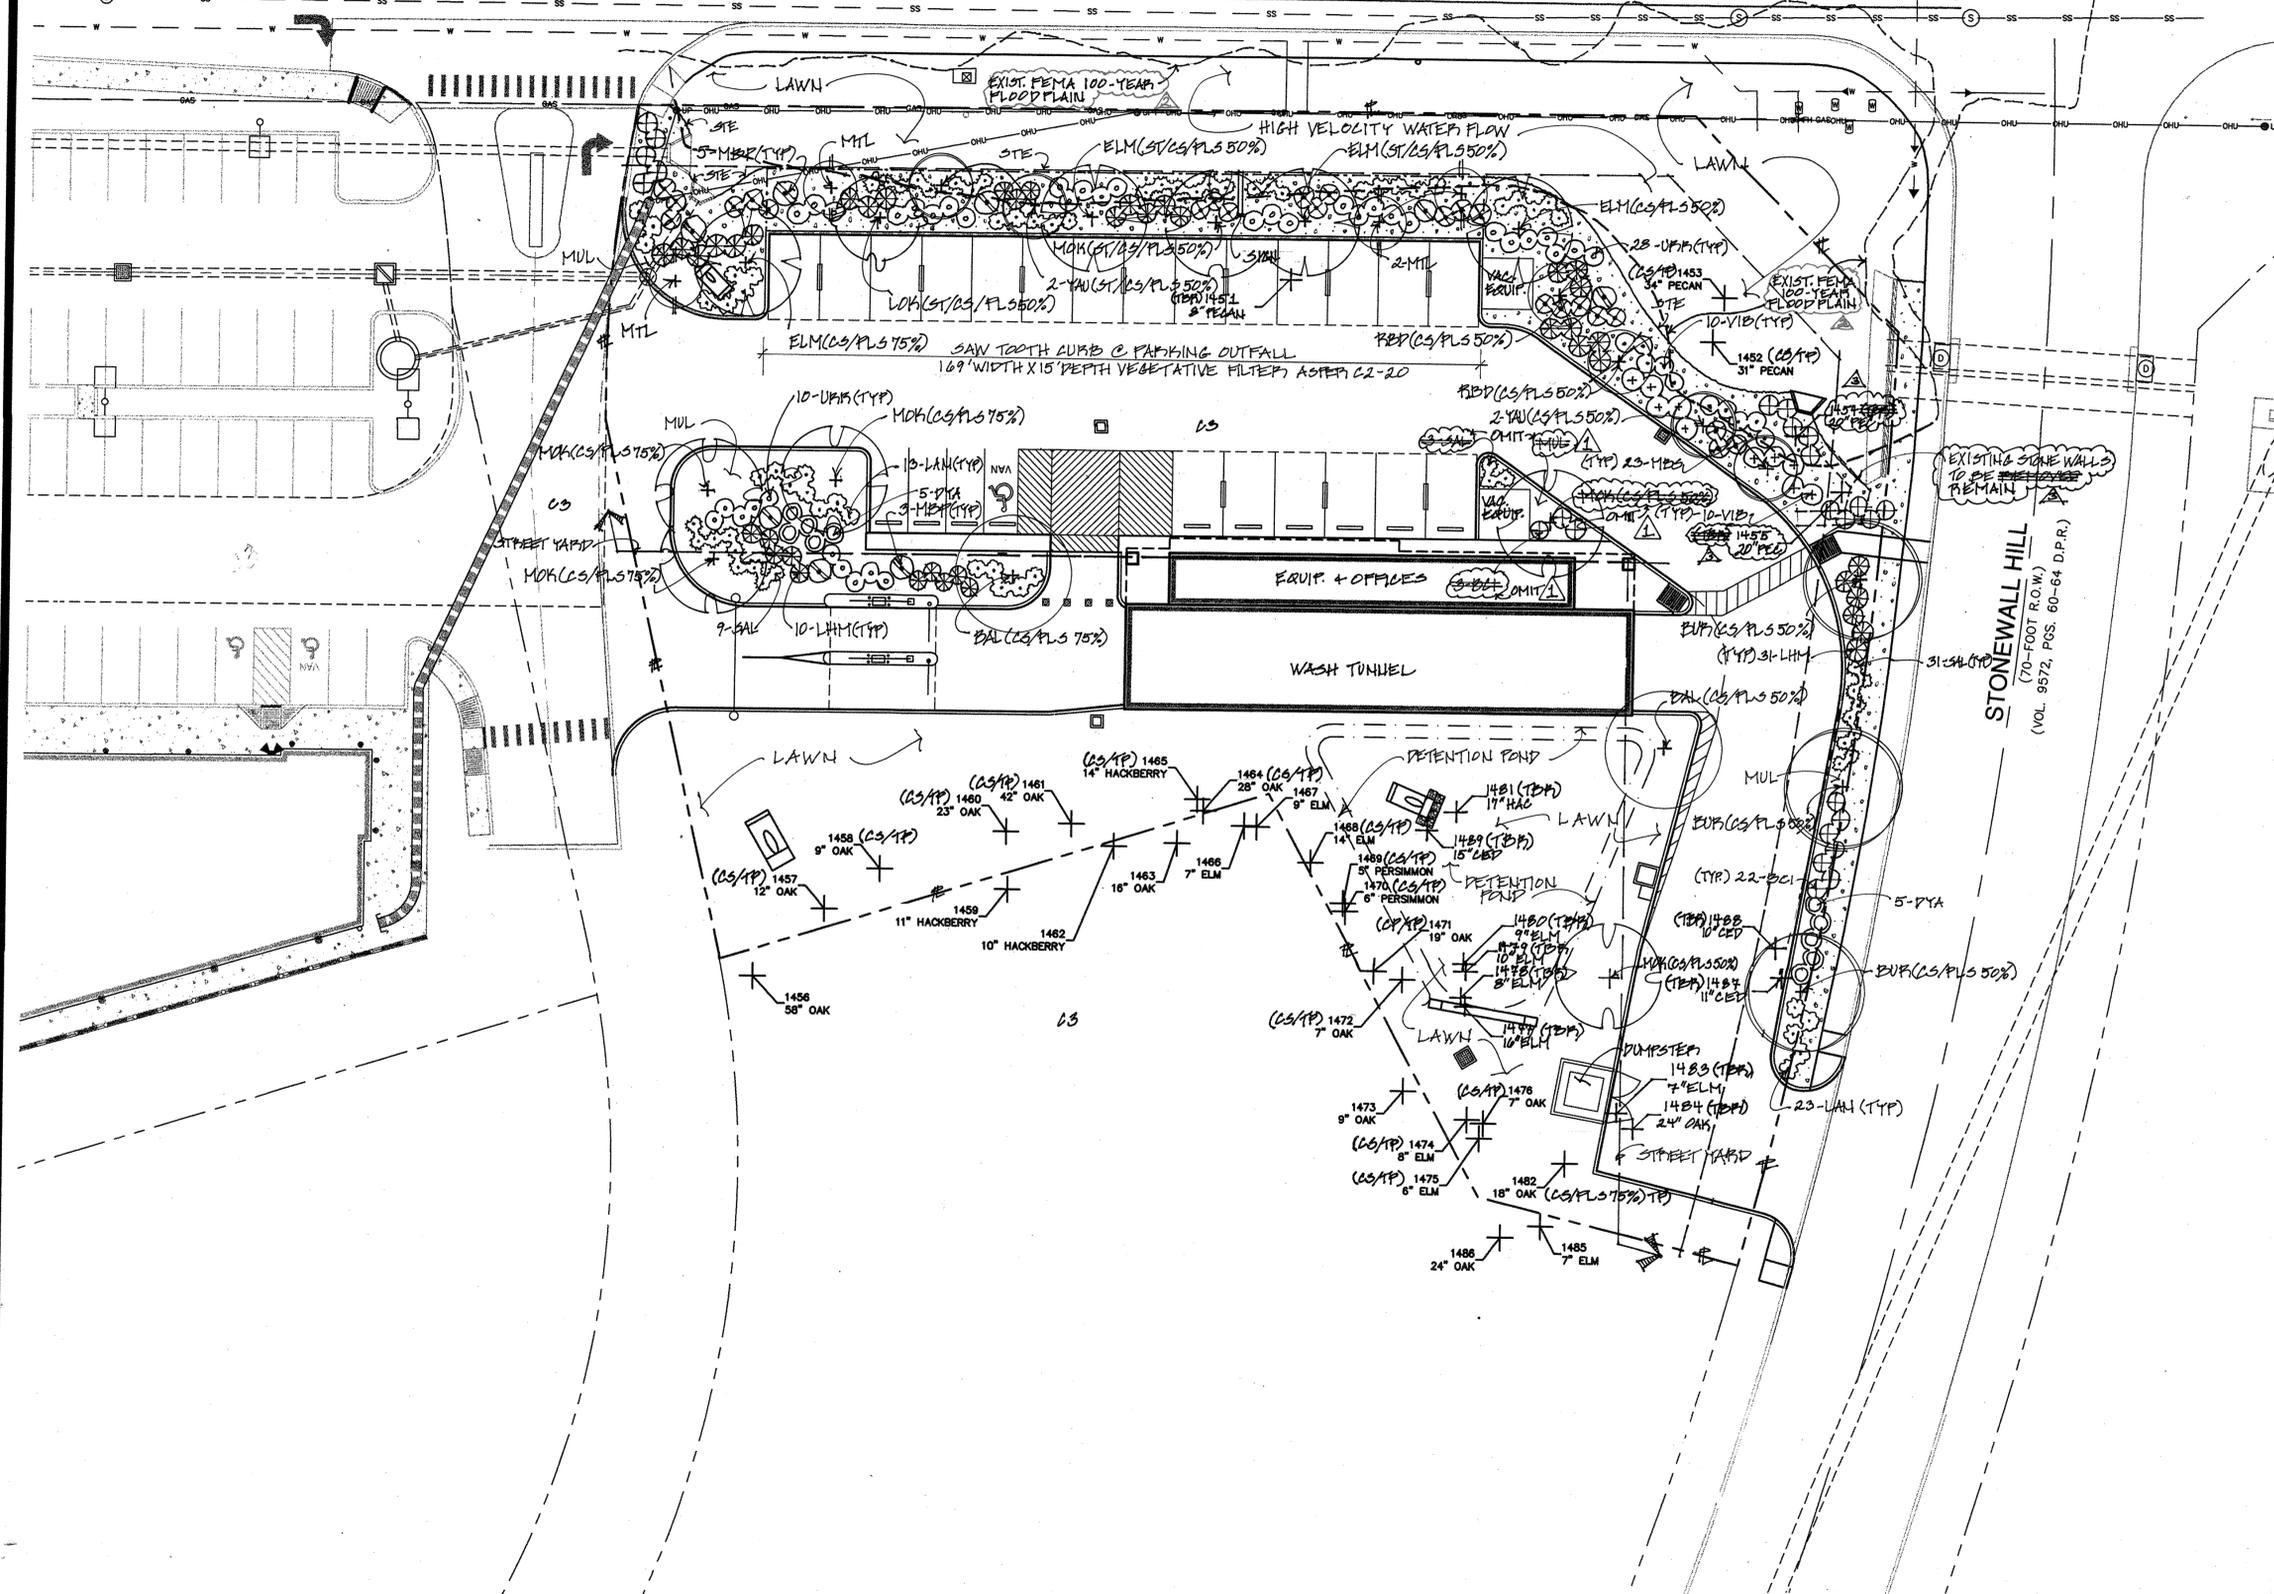

TREE PRESERVATION / LANDSCAPE PLAN  
 SCALE: 1" = 20'-0"

Randolph Chavez  
 Landscape Architect  
 210-424-0090



DOMINION OAKS RETAIL, PHASE II  
 SAN ANTONIO, TEXAS

SITE DEVELOPMENT PLAN

Date: Sep 20, 2018, 4:19pm User ID: RChavez  
 File: F:\65179\50 Design Exhibits\EX180920 - Site Development Plan.dwg  
 THIS DOCUMENT HAS BEEN PRODUCED FROM MATERIAL THAT WAS STORED AND/OR TRANSMITTED ELECTRONICALLY AND MAY HAVE BEEN INACIDENTLY ALTERED. RELY ONLY ON FINAL HARD COPY MATERIALS BEARING THE CONSULTANT'S ORIGINAL SIGNATURE AND SEAL.

NO.	REVISION	DATE
1	ISSUE FOR PERMITS	10/25/18
2	FOR PRELIMINARY PERMITS	11/14/18
3	FOR PRELIMINARY PERMITS	11/14/18
4	FOR PRELIMINARY PERMITS	11/14/18

**PAPE-DAWSON ENGINEERS**  
 SAN ANTONIO | AUSTIN | HOUSTON | FORT WORTH | DALLAS  
 2000 NW LOOP 410 | SAN ANTONIO, TX 78213 | 210.375.9000  
 TYPE FIRM REGISTRATION #470 | TPPLS FIRM REGISTRATION #1002890

