

Photos
Subject Property – 218 Doolittle Street



Six foot metal fencing



Six foot metal fencing



Surrounding Properties



PLOT PLAN
FOR BUILDING PERMITS


Address: 218 200 Little St.
Saraland, TX 78211

Lot: 22

Block: 4

NCB: 11216

REAR

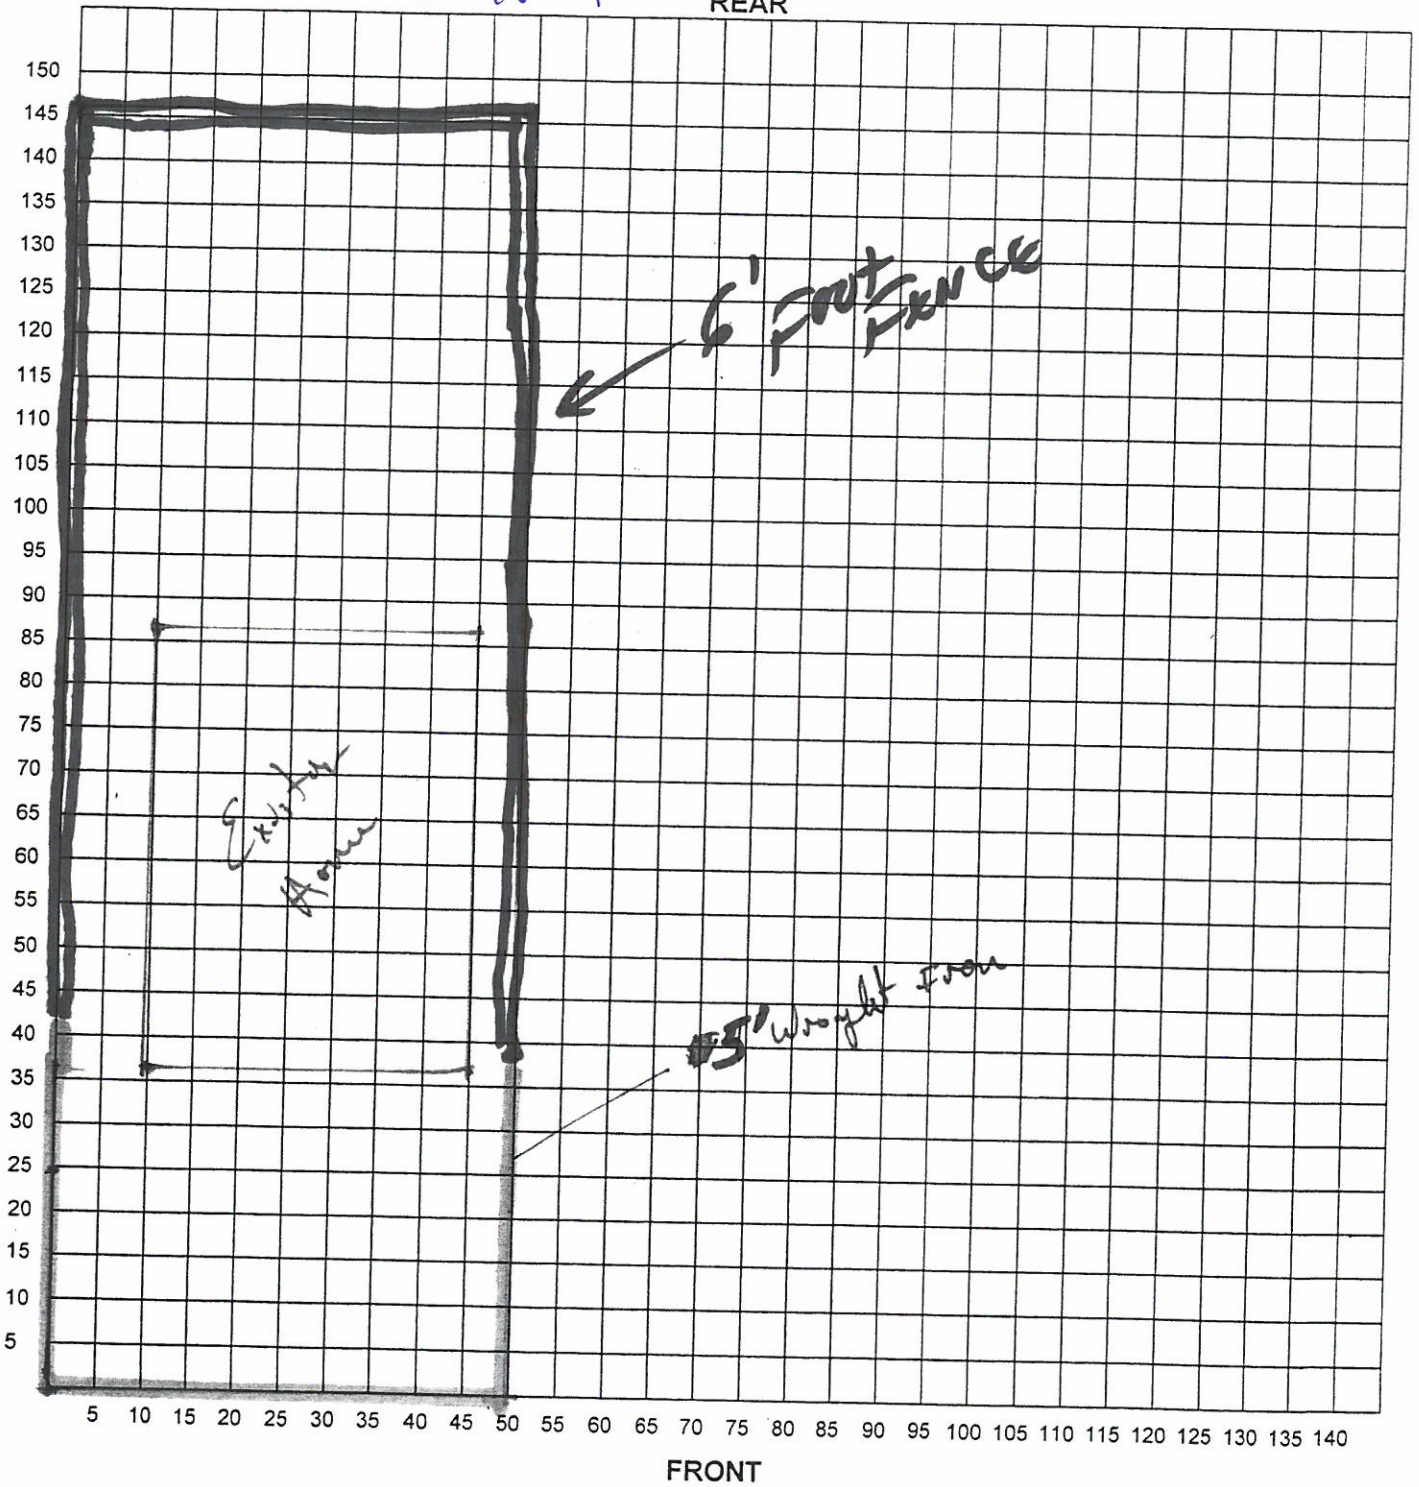


I certify that the above plot plan shows all improvements on this property and that there will be no construction over easements. I also certify that I will build in compliance with the UDC and the 2015 IRC.

Date: 8-26-2017


Signature of Applicant: *[Signature]*

DOOLITTLE ST

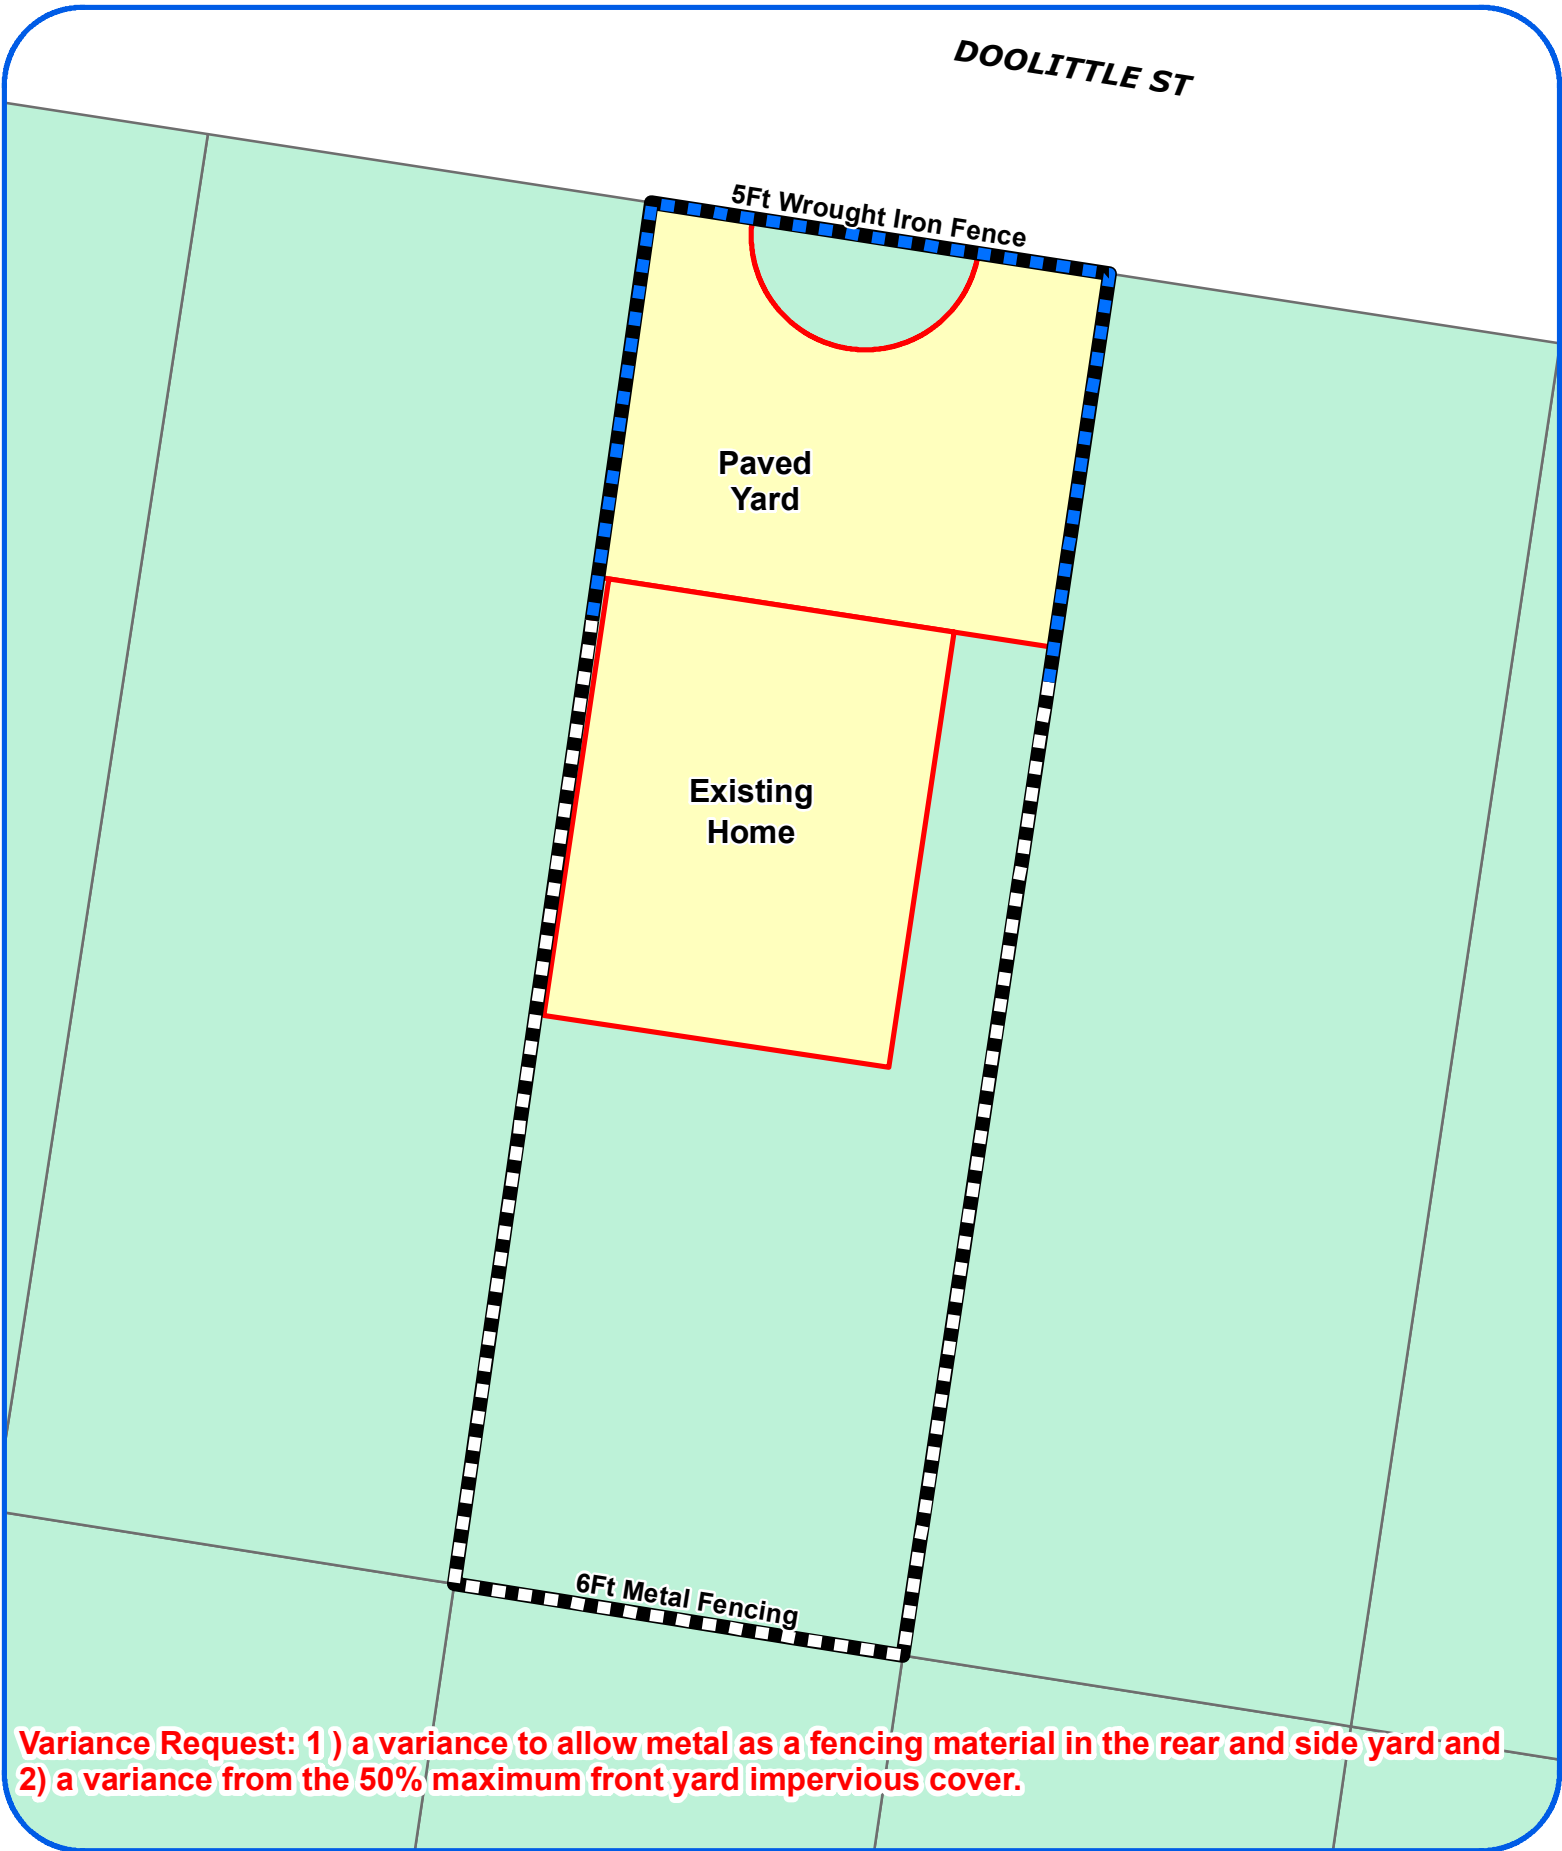

Variance Request: 1) a variance to allow metal as a fencing material in the rear and side yard and 2) a variance from the 50% maximum front yard impervious cover.



Board of Adjustment
Plot Plan for
Case No A-17-154

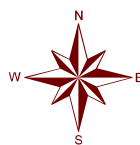

"NOT TO SCALE,
FOR ILLUSTRATIVE PURPOSES ONLY"
Council District: 4




218 Doolittle St

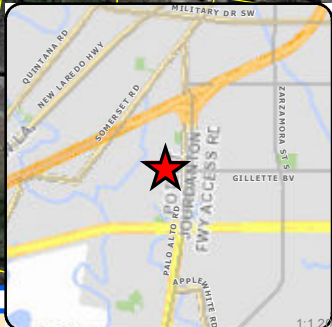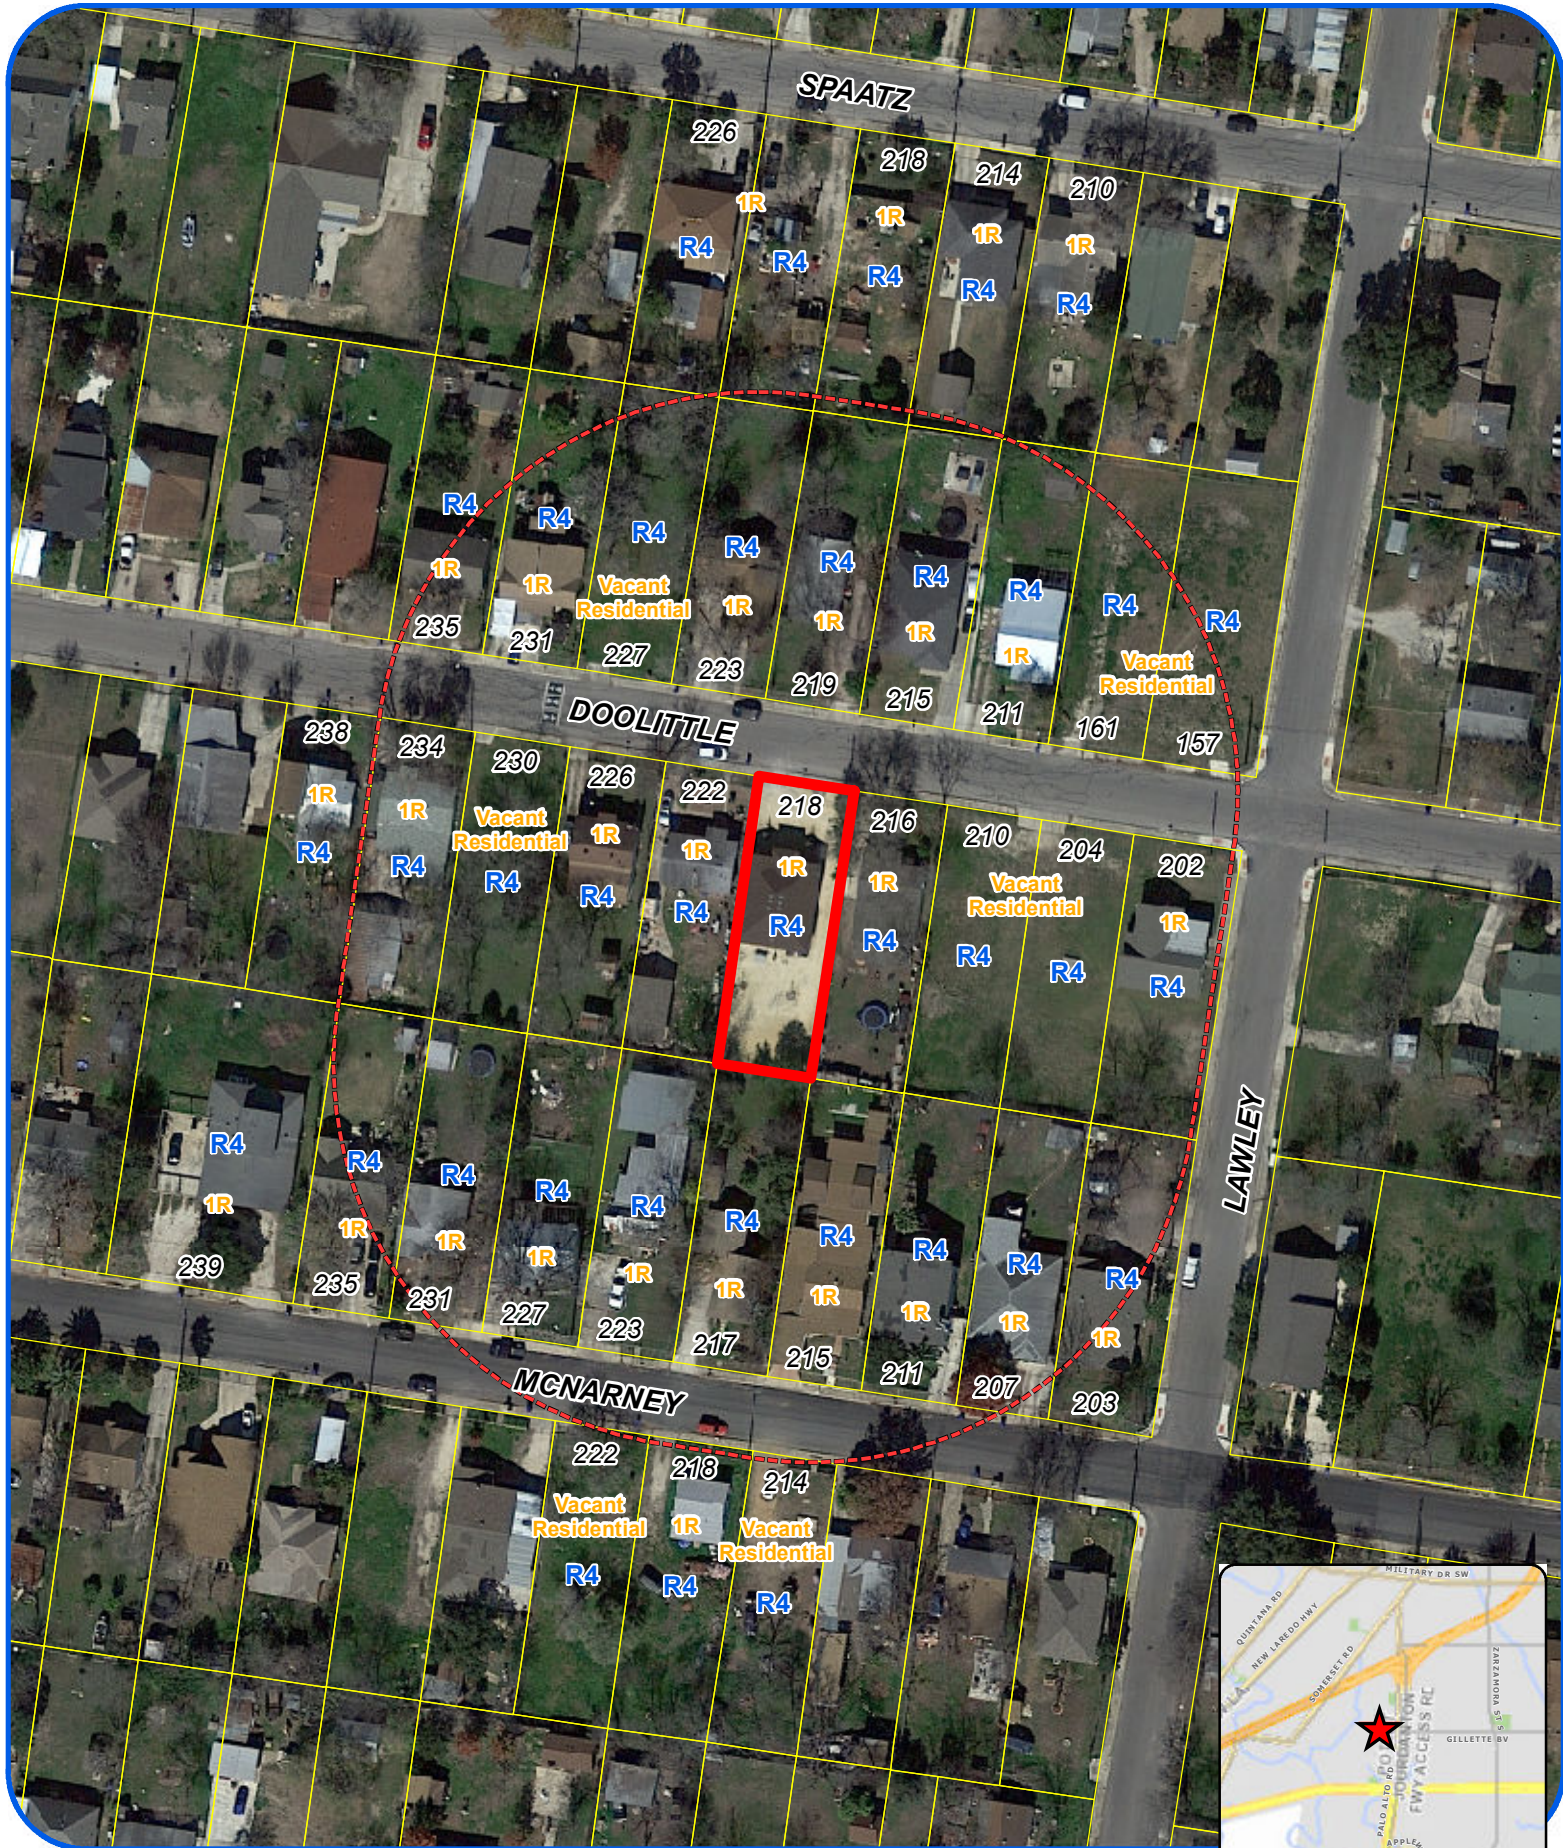Development Services Department
City of San Antonio



Board of Adjustment
Notification Plan for
Case No A-17-154



- San Antonio City Limits 
- Subject Property 
- 200' Notification Boundary 
- Council District: 4

"NOT TO SCALE,
 FOR ILLUSTRATIVE PURPOSES ONLY"

Development Services Department
 City of San Antonio