





Board of Adjustment **Notification Plan for** **Case No A-18-090**

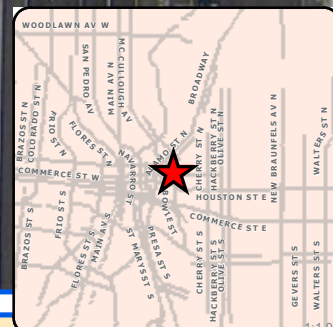

San Antonio City Limits
 Subject Property
 200' Notification Boundary
 Council District: 1

"NOT TO SCALE,
 FOR ILLUSTRATIVE PURPOSES ONLY"
 Development Services Department
 City of San Antonio

PLOT PLAN / PLANO DEL LOTE

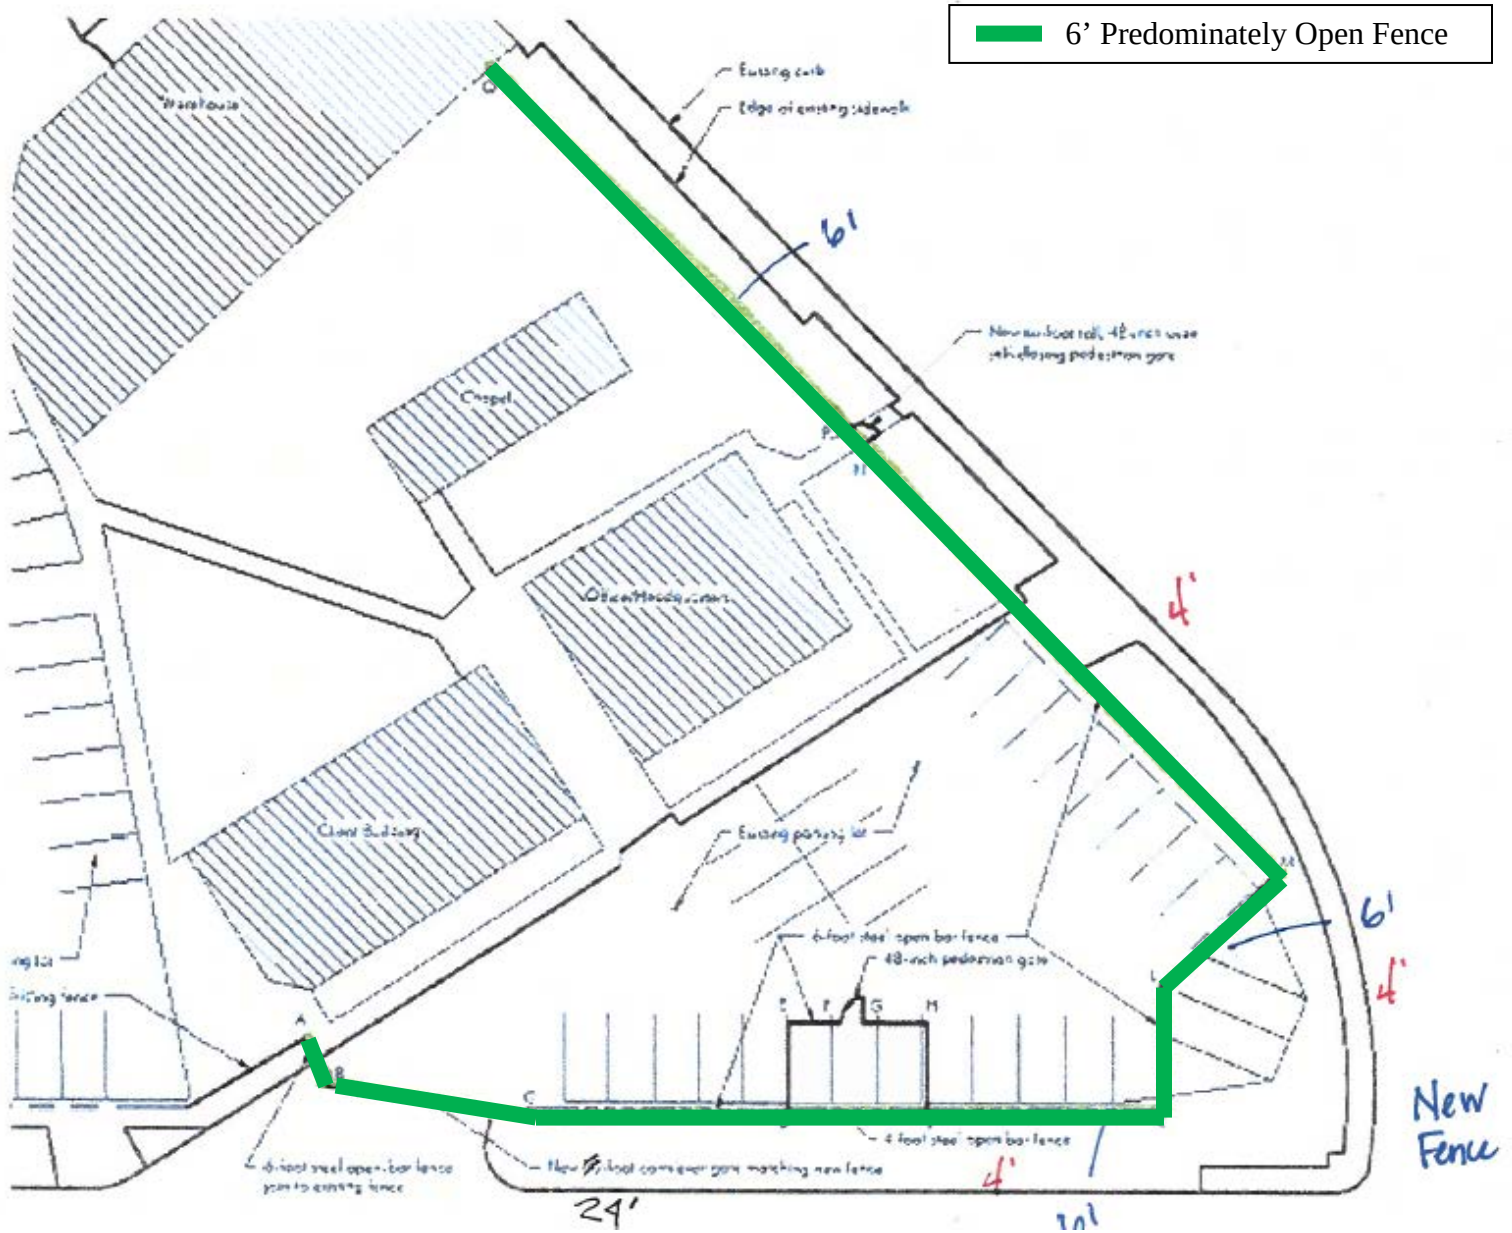

A-18-090
Subject Property – 615 Elm Street and 627 Elm



View of Side Property Along McCullough Avenue



View of Fence Along Bonham & Elm Street



View of Fence/IH-37

