

**Board of Adjustment  
Notification Plan for  
Case No A-18-040**




- San Antonio City Limits 
- Subject Property 
- 200' Notification Boundary 
- Council District: 2

"NOT TO SCALE,  
FOR ILLUSTRATIVE PURPOSES ONLY"

Development Services Department  
City of San Antonio

**E CROCKETT ST**

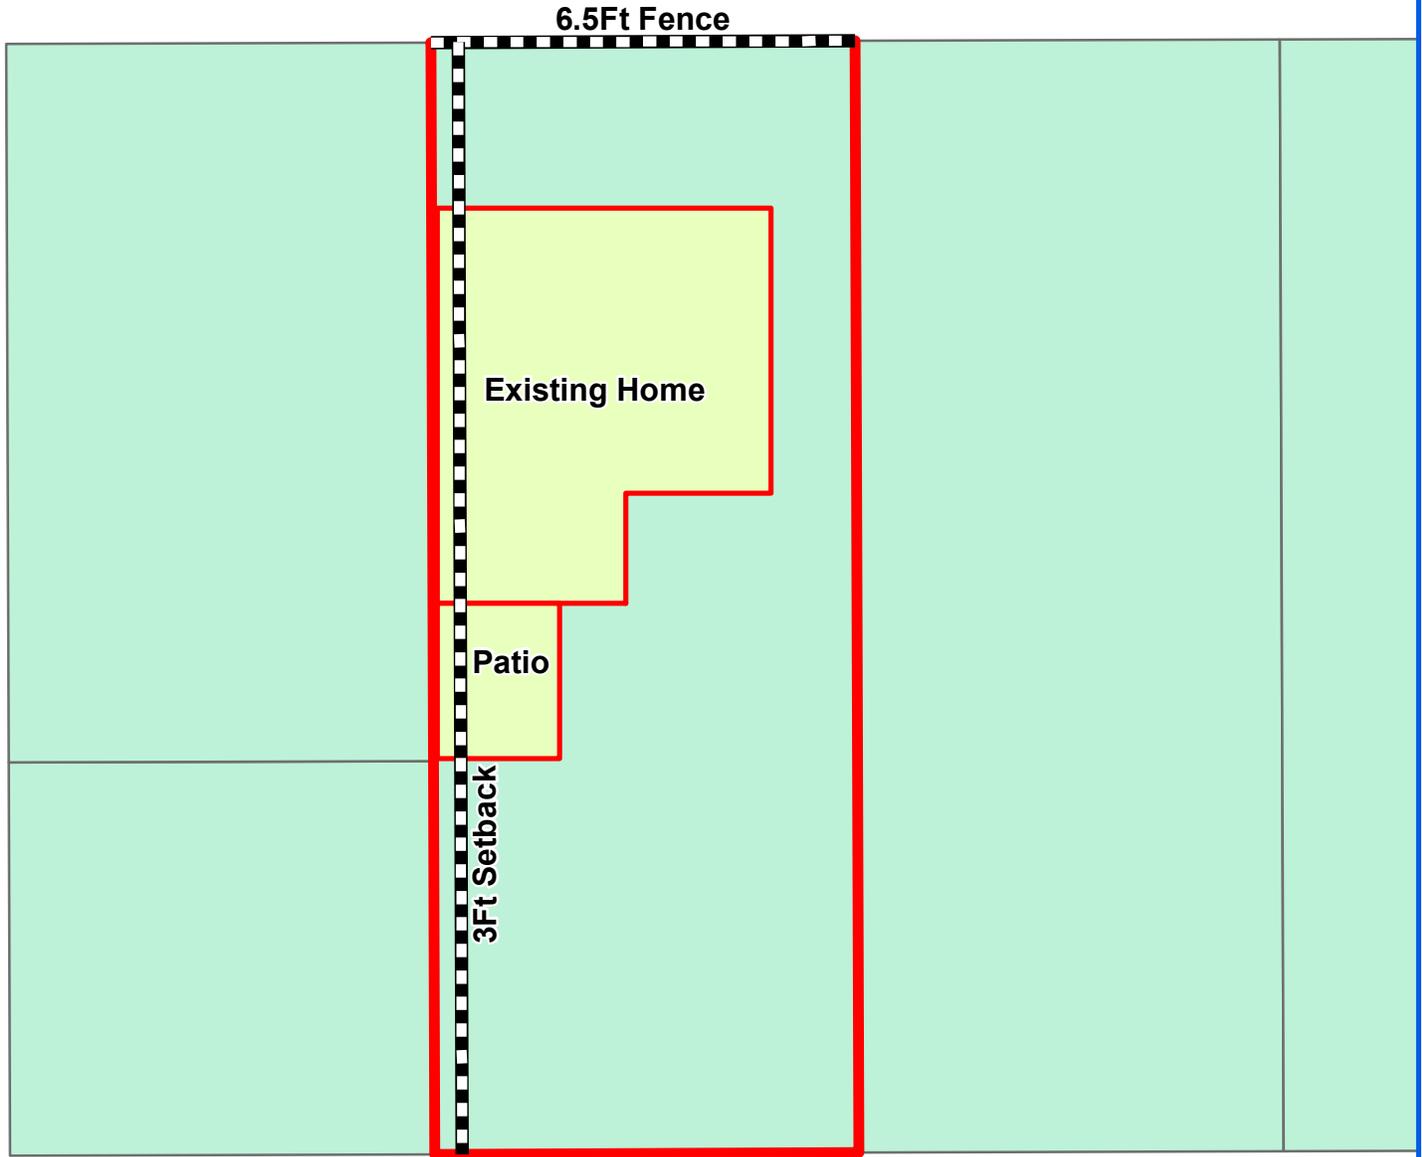

**ARMSTRONG**

**Board of Adjustment**  
Plot Plan for  
**Case No A-18-040**



"NOT TO SCALE,  
FOR ILLUSTRATIVE PURPOSES ONLY"  
Council District: 2

**906 E Crockett St**

Development Services Department  
City of San Antonio

# PLOT PLAN FOR BUILDING PERMITS


Address: 906 East Crickets St.  
78202

Lot: 8

Block: 8

NCB: 58.3

REAR

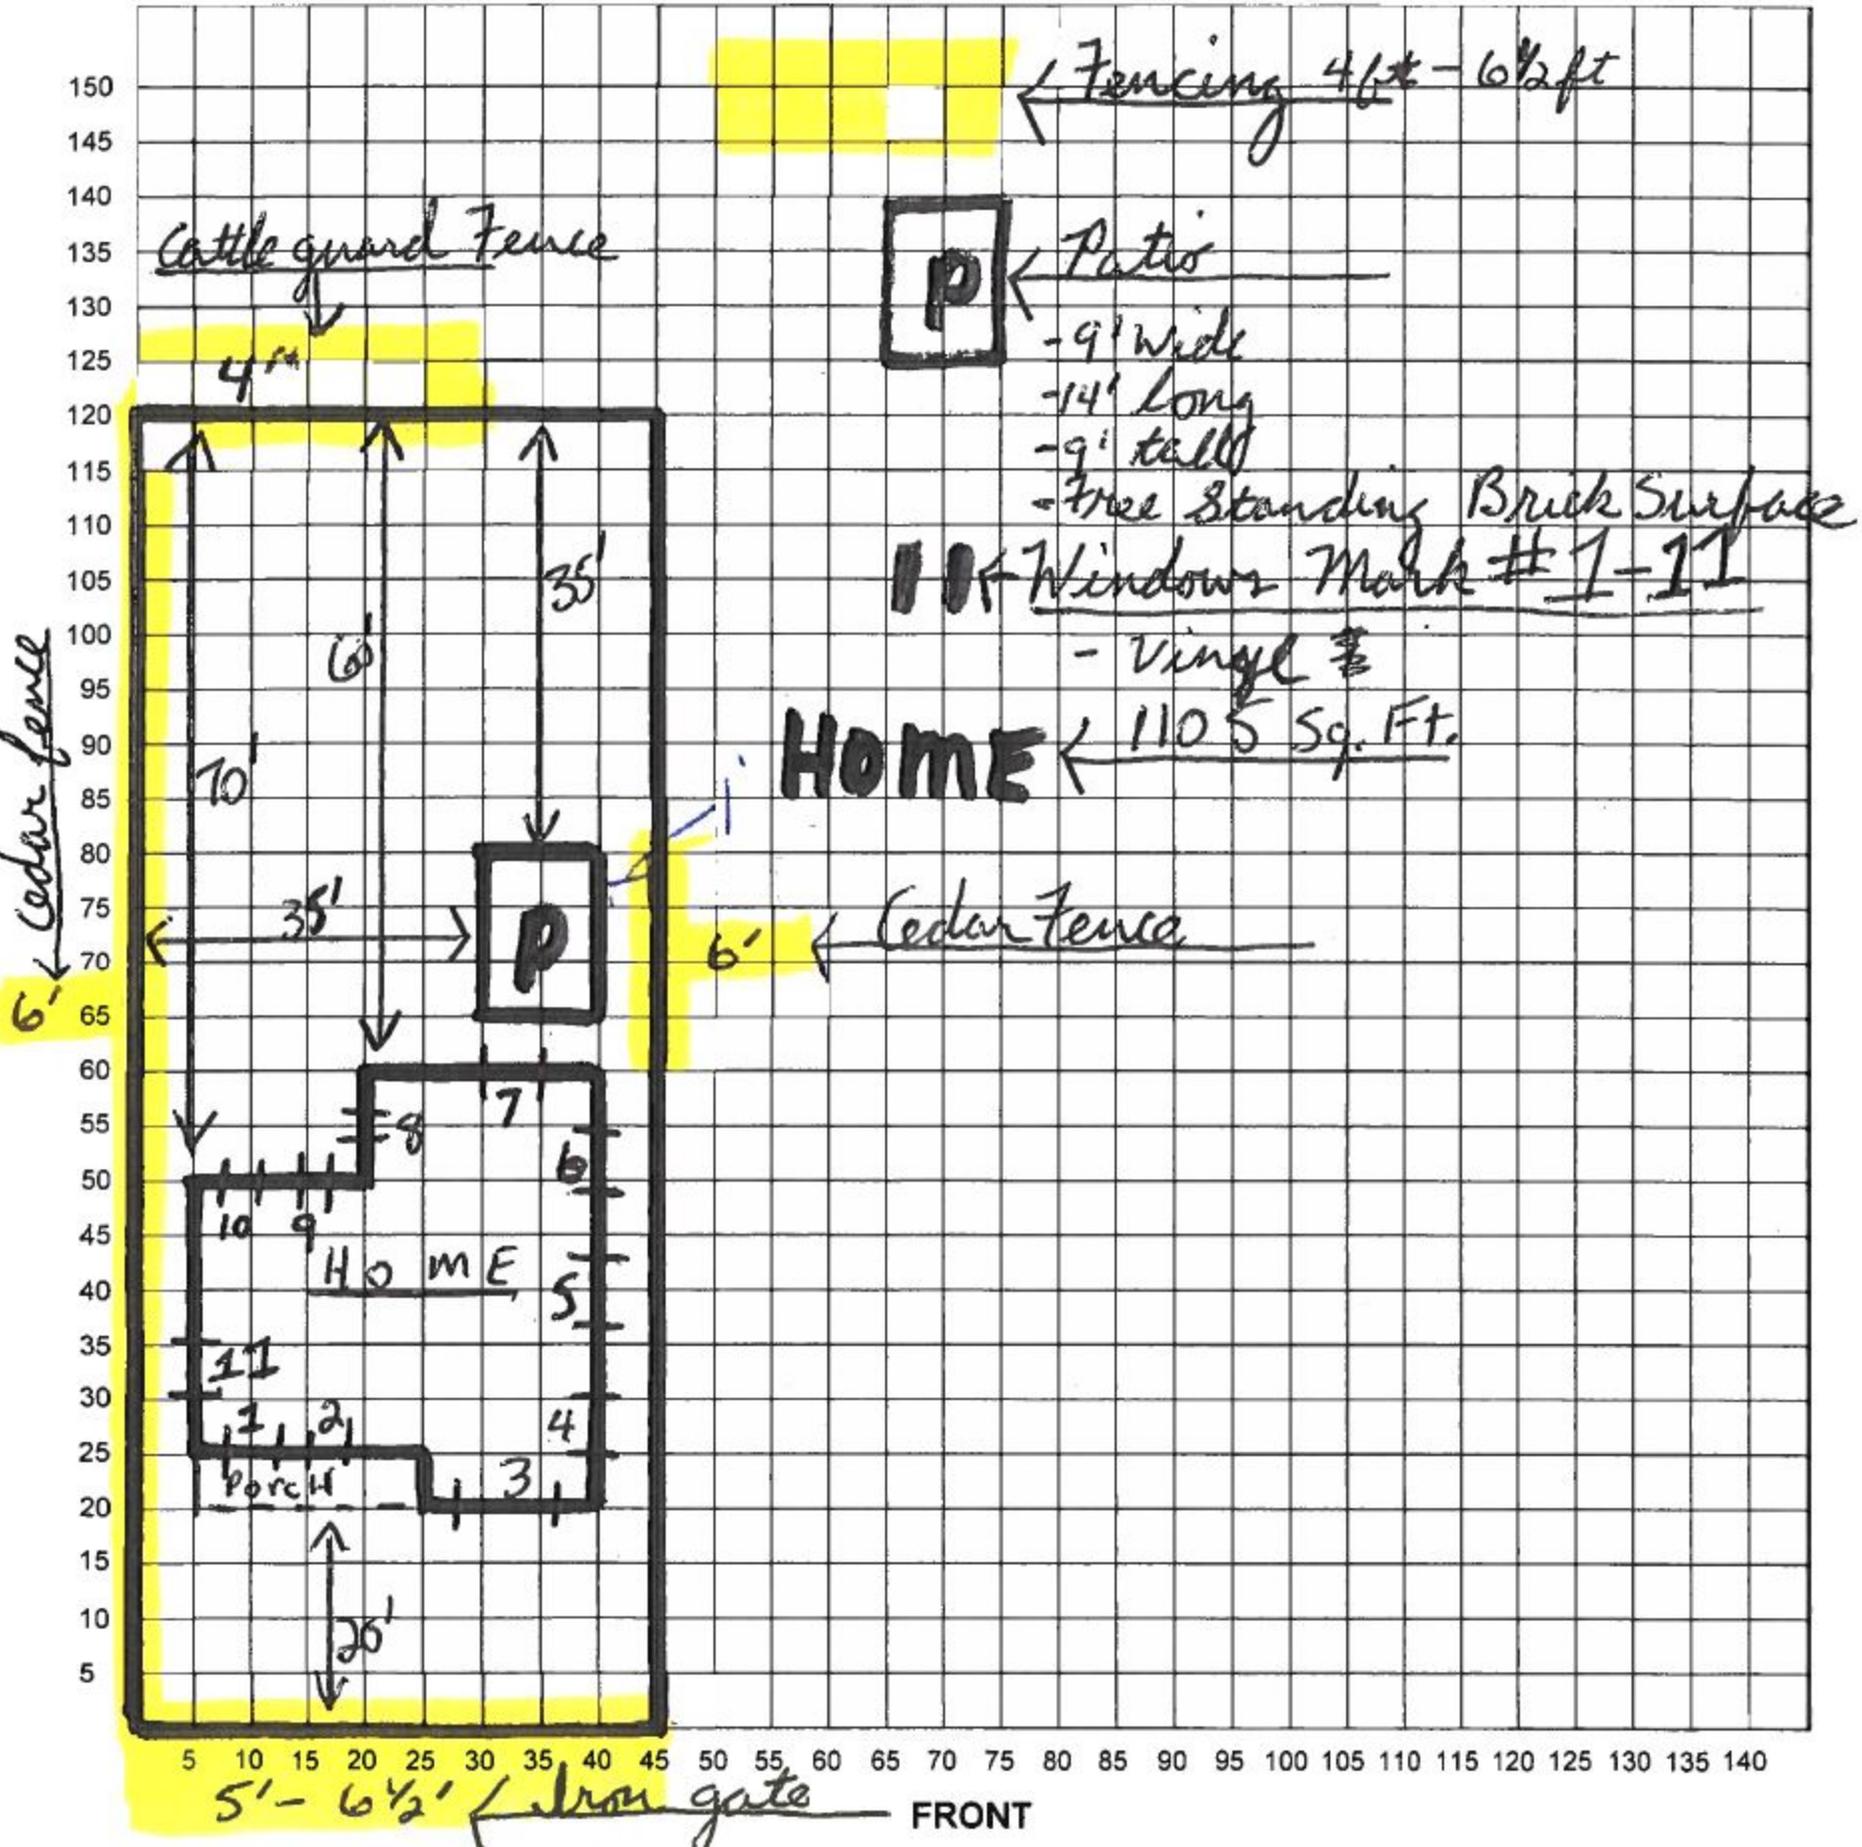

I certify that the above plot plan shows all improvements on this property and that there will be no construction over easements. I also certify that I will build in compliance with the UDC and the 2015 IRC.

**A-18-040**  
**Subject Property – 906 East Crockett Street**



**906 East Crockett St and Adjacent Property**



**Side view of 906 East Crockett St and Adjacent Property**



**View of Rear Patio Cover from Side of Property**



**View of Patio Cover from Rear of Property**



**Streetscape along East Crockett and N. Mesquite**



**Streetscape along East Crockett Street**



**Streetscape along Armstrong Pl**

