

**Board of Adjustment**  
**Notification Plan for**  
**Case No A-19-10300065**




- San Antonio City Limits 
- Subject Property 
- 200' Notification Boundary 
- Council District: 10

"NOT TO SCALE,  
 FOR ILLUSTRATIVE PURPOSES ONLY"

Development Services Department  
 City of San Antonio

CAVE LANE

50' ROW

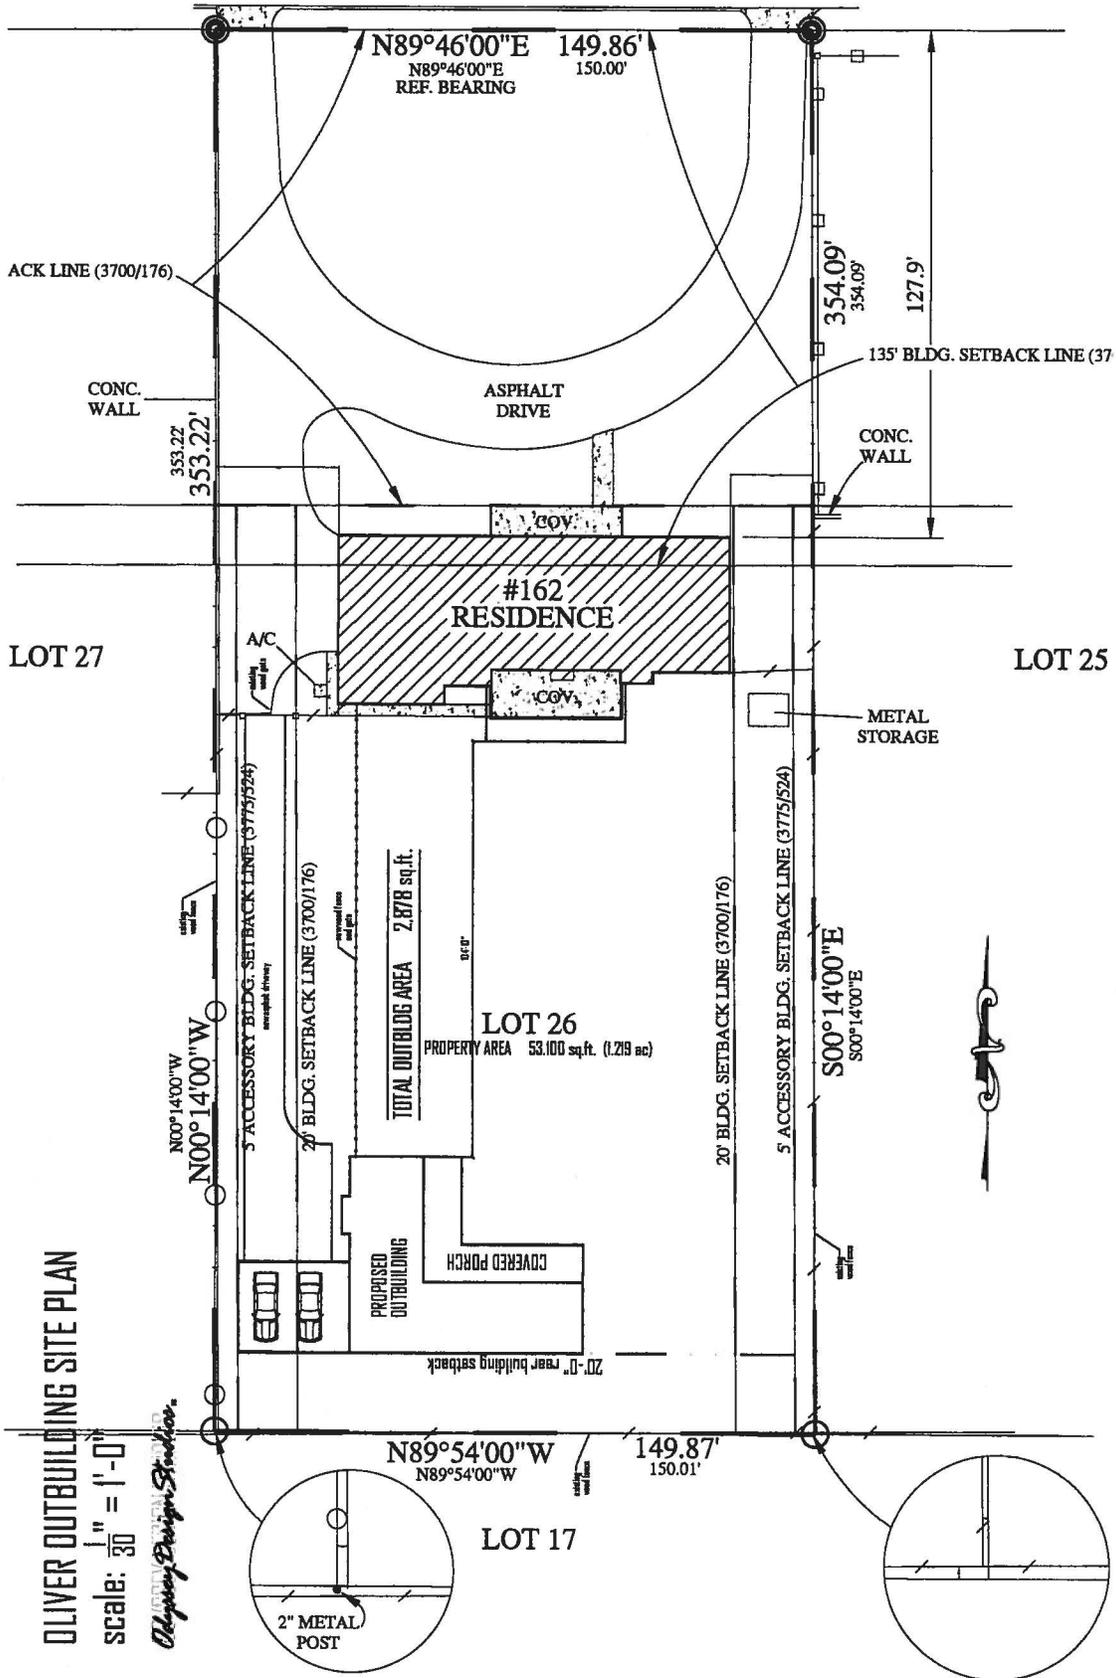

OLIVER OUTBUILDING SITE PLAN

scale: 1" = 30'

Oliver Design Studios

**BOA-19-10300065**  
**Subject Property – 162 Cave Lane**



**View of the Rear Property**



**View of the Rear Property**



**Adjacent Property**



**Streetscape (west)**



**Streetscape (east)**

