



Attachment 1 Notification Plan

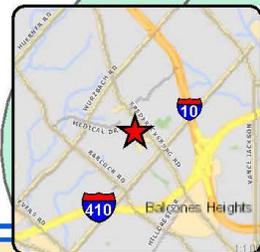

<p>Board of Adjustment Notification Plan for Case No A-15-157</p>		<p>San Antonio City Limits </p> <p>Subject Property </p> <p>200' Notification Boundary </p> <p>Council District: 8</p>	<p style="text-align: center;">"NOT TO SCALE, FOR ILLUSTRATIVE PURPOSES ONLY"</p> <p style="text-align: center;">Development Services Department City of San Antonio</p>
---	--	--	--

**Attachment 1
Notification Plan (continued)**

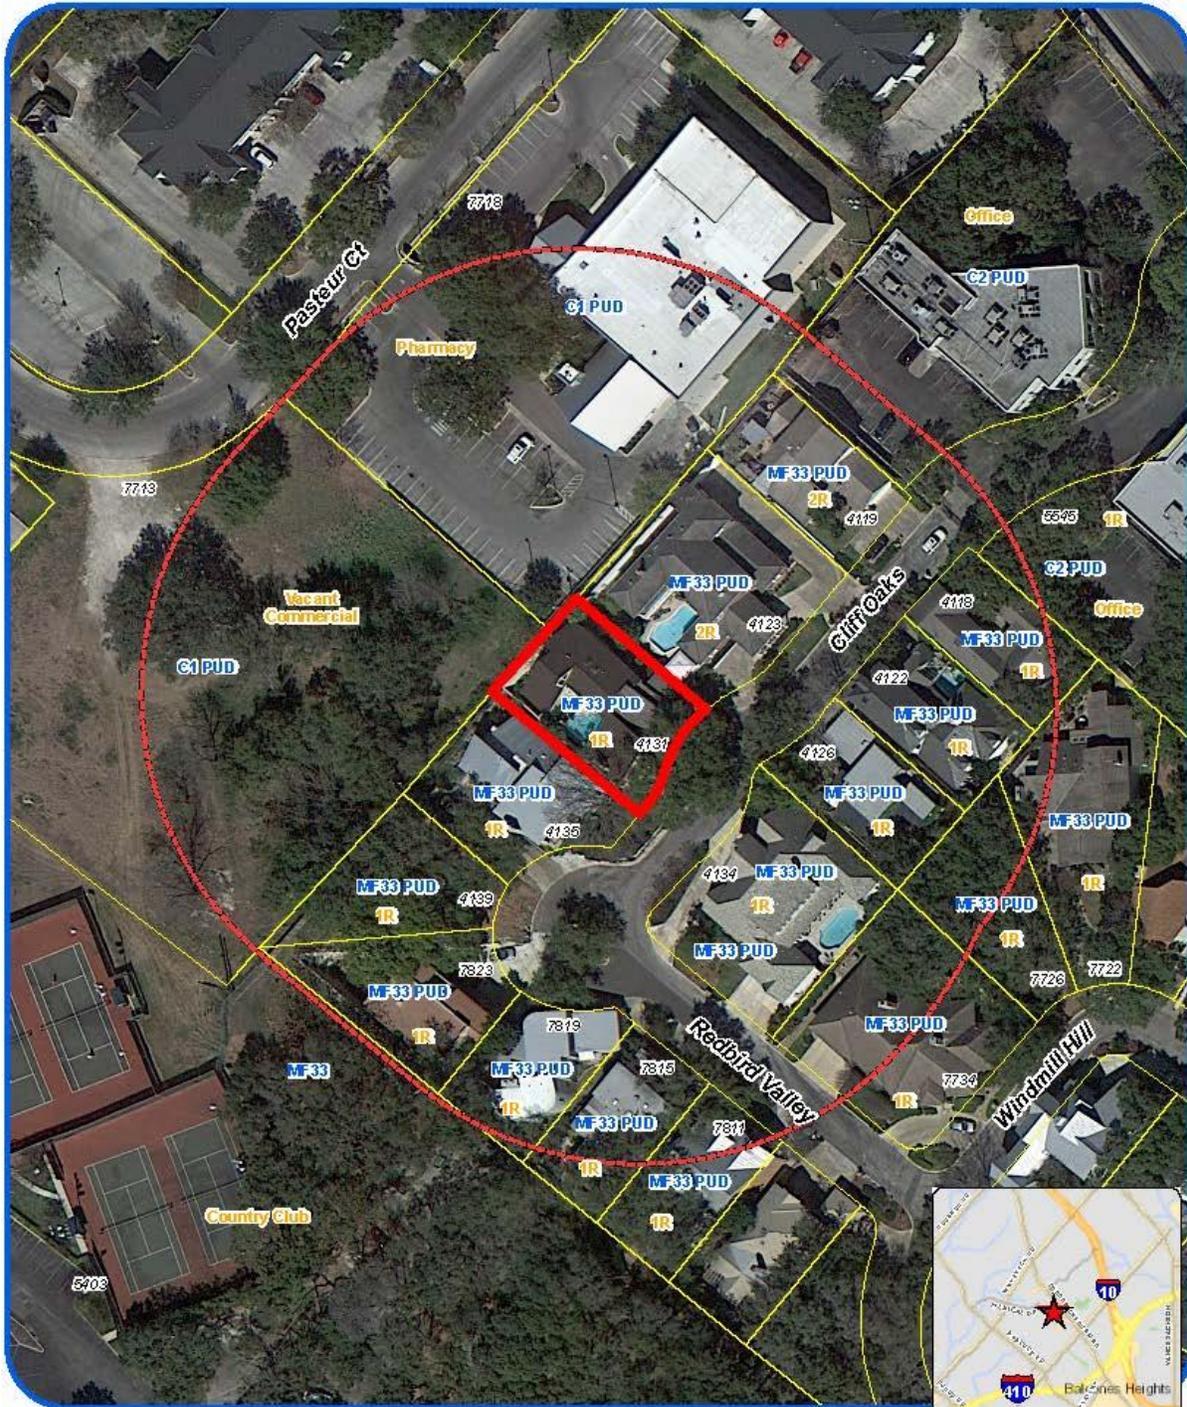

<p>Board of Adjustment Notification Plan for Case No A-15-157</p>		<p>San Antonio City Limits </p> <p>Subject Property </p> <p>200' Notification Boundary </p> <p>Council District 8 </p>	<p align="center">*NOT TO SCALE, FOR ILLUSTRATIVE PURPOSES ONLY*</p> <p align="center">Debra Kpeme at Services Department City of San Antonio</p>
--	--	--	---

**Attachment 2
Plot Plan**



Board of Adjustment
Plot Plan for
Case No A-15-157



"NOT TO SCALE,
FOR ILLUSTRATIVE PURPOSES ONLY"
Council District: 8

4131 Cliff Oaks

Development Services Department
City of San Antonio

**Attachment 2
Plot Plan (continued)**



Board of Adjustment
Plot Plan for
Case No A-15-157



"NOT TO SCALE,
FOR ILLUSTRATIVE PURPOSES ONLY"
Council District: 8

4131 Cliff Oaks

Design & Survey Services Department
City of San Antonio

Attachment 4 – Photos

4131 Cliff Oaks – Subject Property



Fence to be replaced



Fence to be replaced



Black tarp represents location of proposed fence



Sloping Topography in Neighborhood

