


Attachment 1 Notification Plan




**Attachment 1
Notification Plan (continued)**

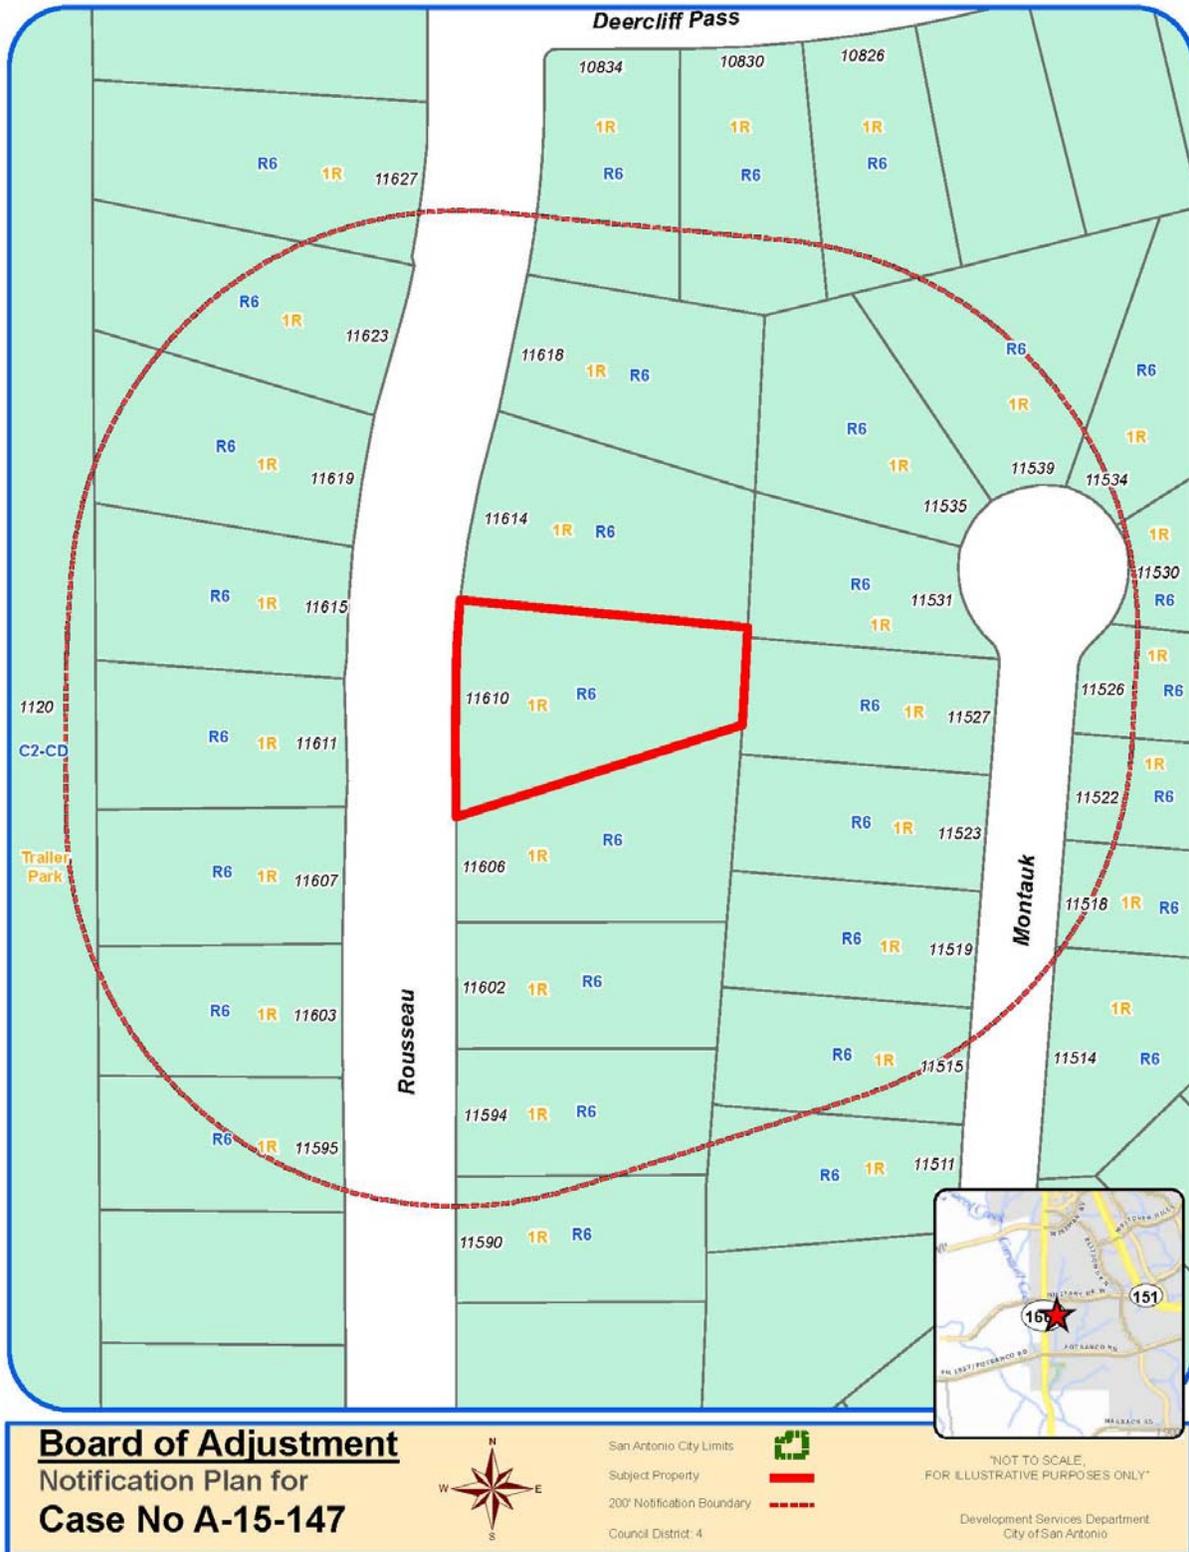

<p>Board of Adjustment Notification Plan for Case No A-15-147</p>		<p>San Antonio City Limits </p> <p>Subject Property </p> <p>200' Notification Boundary </p> <p>Council District 4</p>	<p align="center">*NOT TO SCALE, FOR ILLUSTRATIVE PURPOSES ONLY*</p> <p align="right">Deeds & Services Department City of San Antonio</p>
--	--	---	---

Attachment 2
Plot Plan

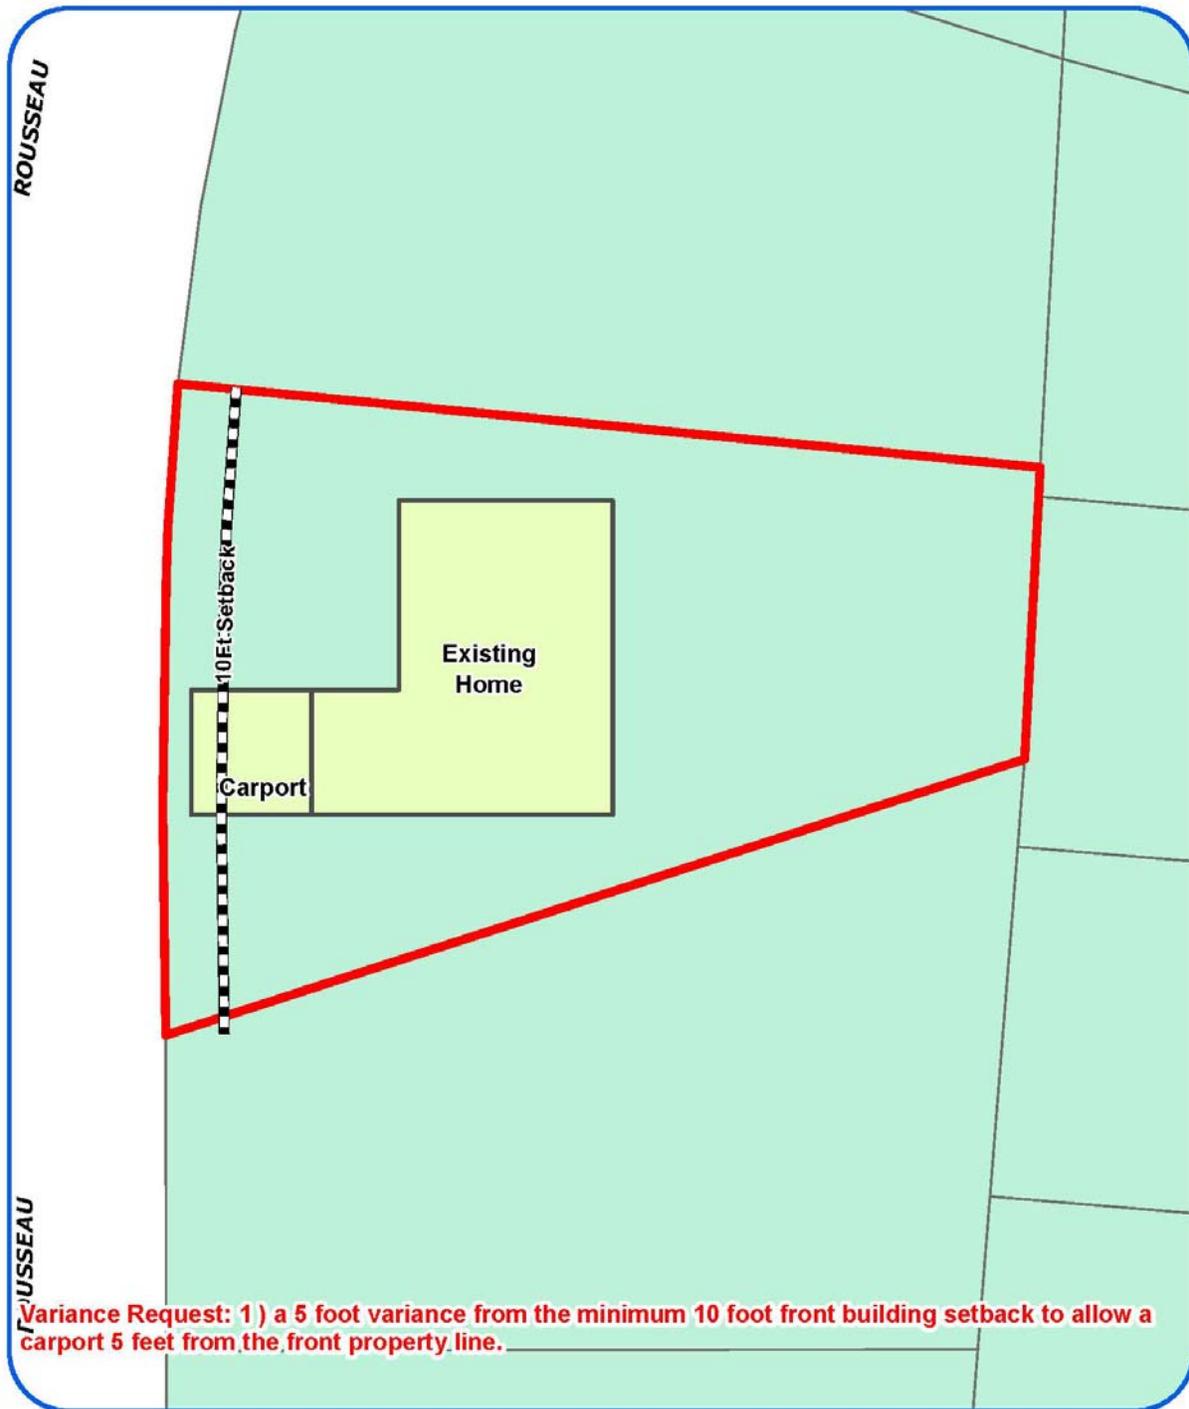

Board of Adjustment
Plot Plan for
Case No A-15-147



"NOT TO SCALE,
FOR ILLUSTRATIVE PURPOSES ONLY"
Council District: 4

11610 Rousseau ^{1/300}

Development Services Department
City of San Antonio

Attachment 2
Plot Plan (continued)



Board of Adjustment
Plot Plan for
Case No A-15-147



"NOT TO SCALE,
FOR ILLUSTRATIVE PURPOSES ONLY"
Council District: 4


11610 Rousseau

1:300
Design & Survey Services Department
City of San Antonio

Attachment 3 Applicant's Site Plan

BUILDING SITE PLAN

For DSD office and records use:	LOT: _____	BLOCK: _____	NCB: _____
APPLICATION #: _____			

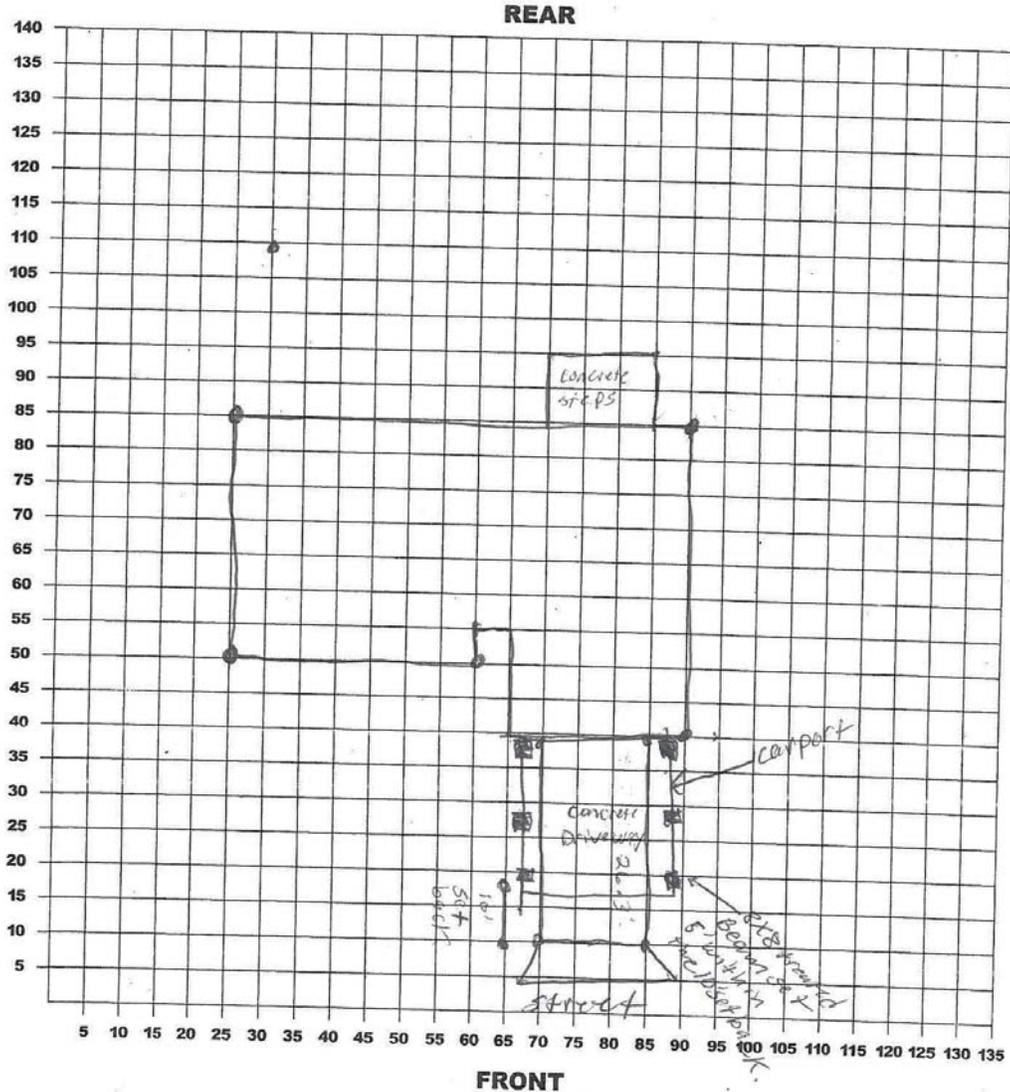

I certify that this site plan shows all improvements on this property and that there will be no construction over easements. I also certify that I will build in compliance with the UDC and 2012 RC.

Address: 11610 Rousseau

Signature: Ernestine M. Mathew Date: 08-21-15

**Attachment 4 – Photos
Subject property**



Attachment 4- Photos

