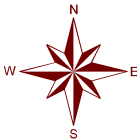


Variance Request: 1) special exception to allow an 8 foot tall fence along the north property line.

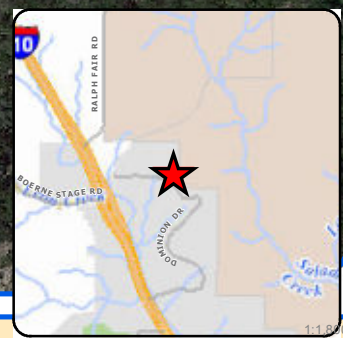
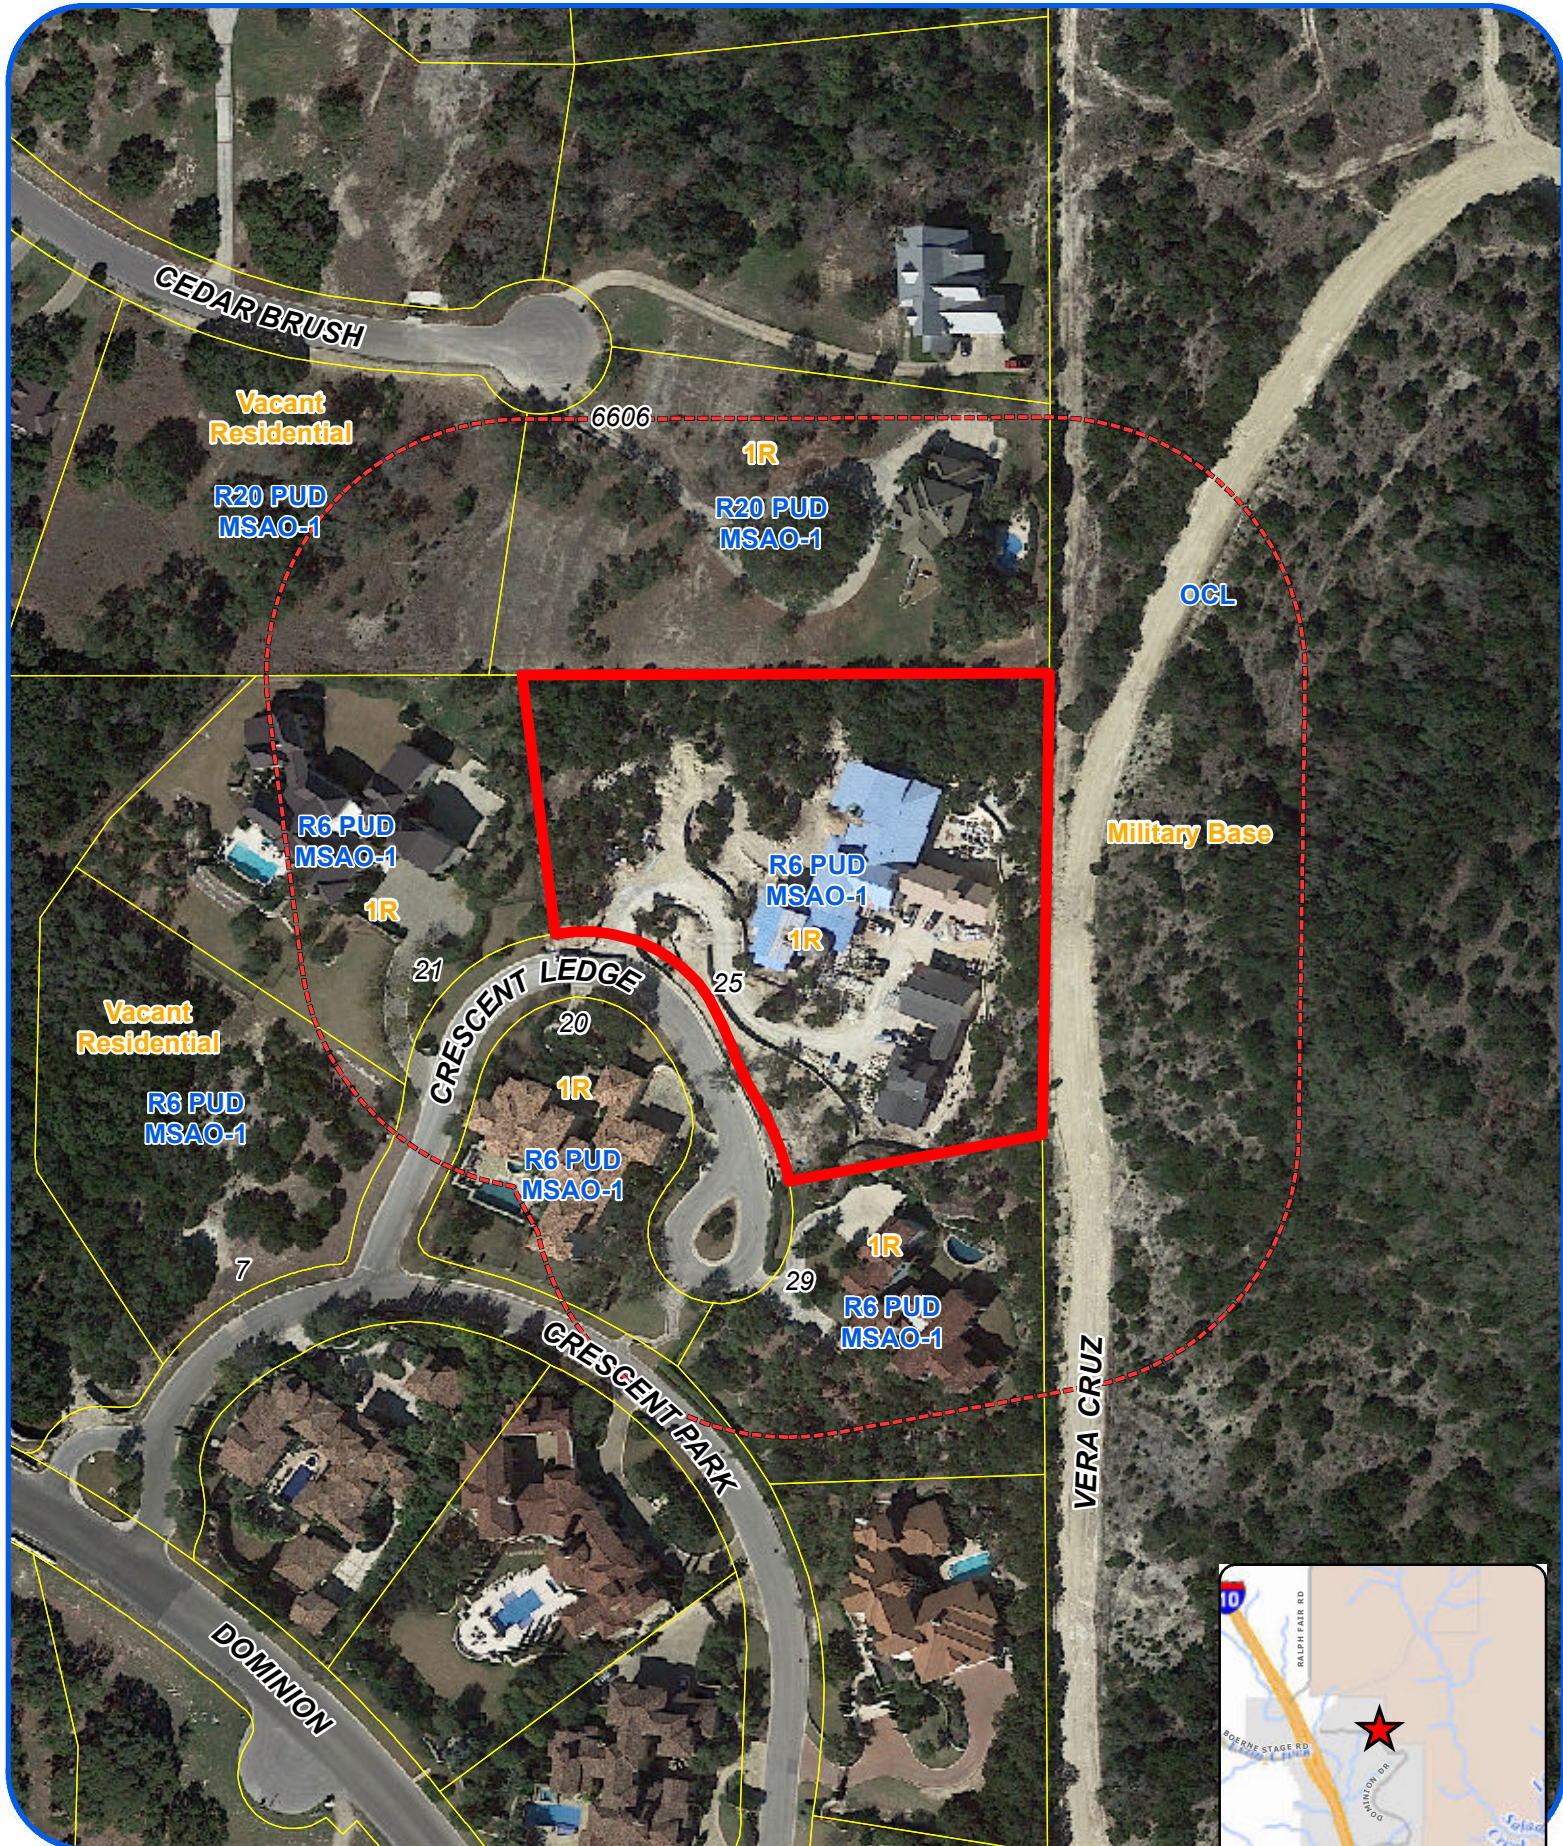
Board of Adjustment
Plot Plan for
Case No A-17-176



"NOT TO SCALE,
FOR ILLUSTRATIVE PURPOSES ONLY"
Council District: 8




25 Crescent Ledge

Development Services Department
City of San Antonio



**Board of Adjustment
Notification Plan for
Case No A-17-176**



- San Antonio City Limits 
- Subject Property 
- 200' Notification Boundary 
- Council District: 8

"NOT TO SCALE,
FOR ILLUSTRATIVE PURPOSES ONLY"

Development Services Department
City of San Antonio

Photos
Subject Property – 25 Crescent Ledge



Subject Property – 25 Crescent Ledge



Surrounding Properties



Surrounding Properties

