



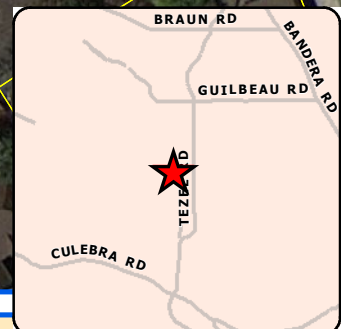

Board of Adjustment **Notification Plan for** **Case No A-19-10300019**

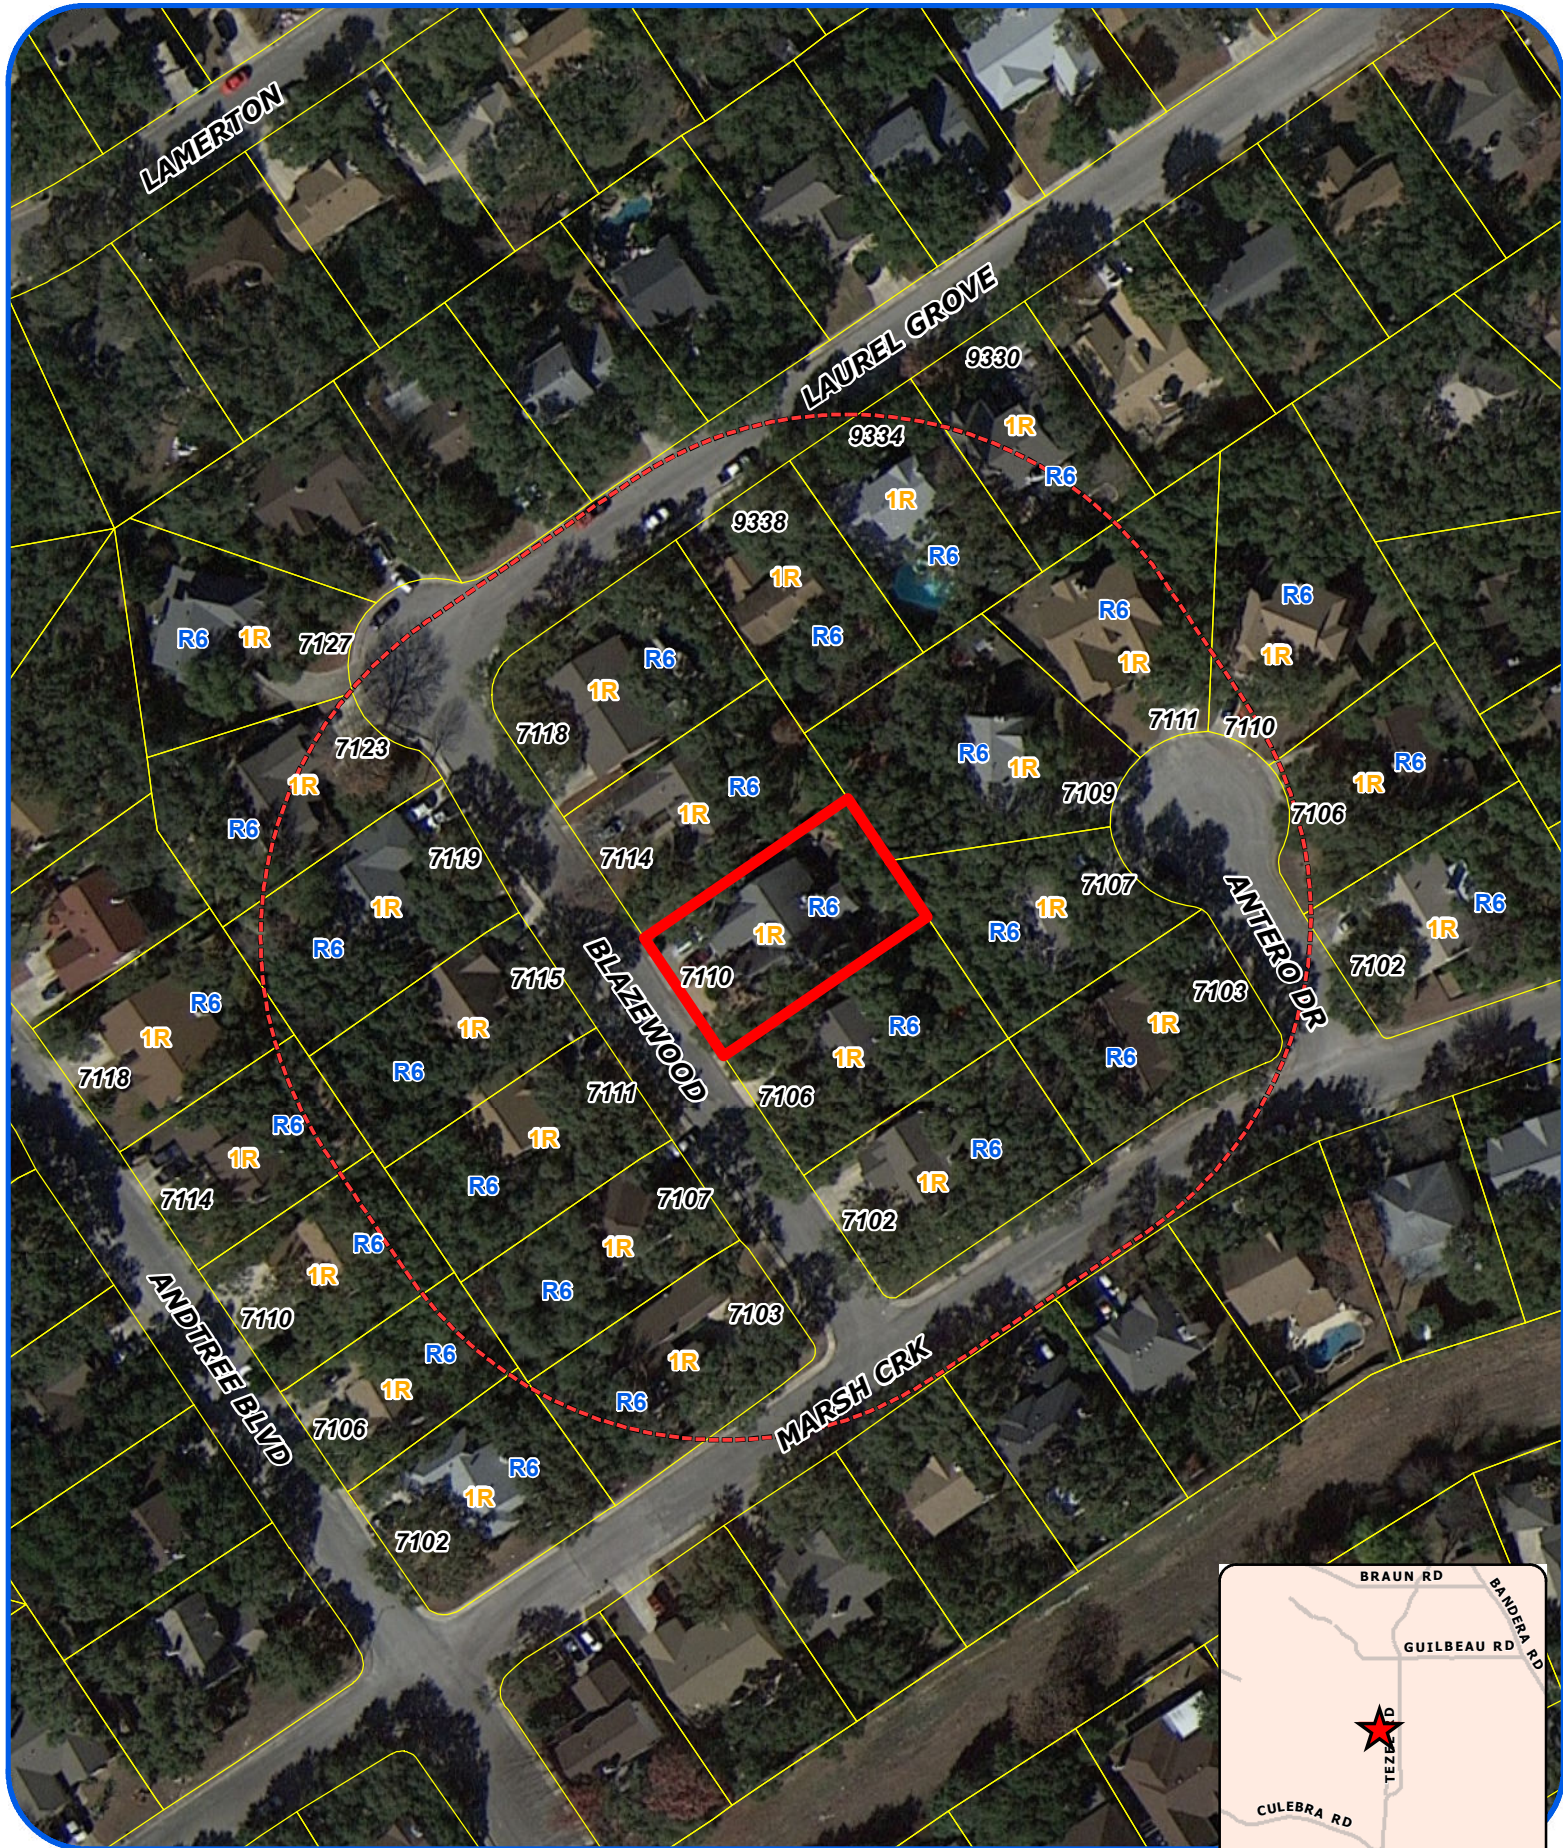

San Antonio City Limits

Subject Property

200' Notification Boundary

Council District: 6





"NOT TO SCALE,
 FOR ILLUSTRATIVE PURPOSES ONLY"

Development Services Department
 City of San Antonio

1:1,200

SITE PLAN

SCALE: 1/16" = 1'-0"

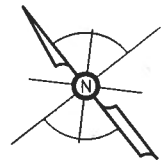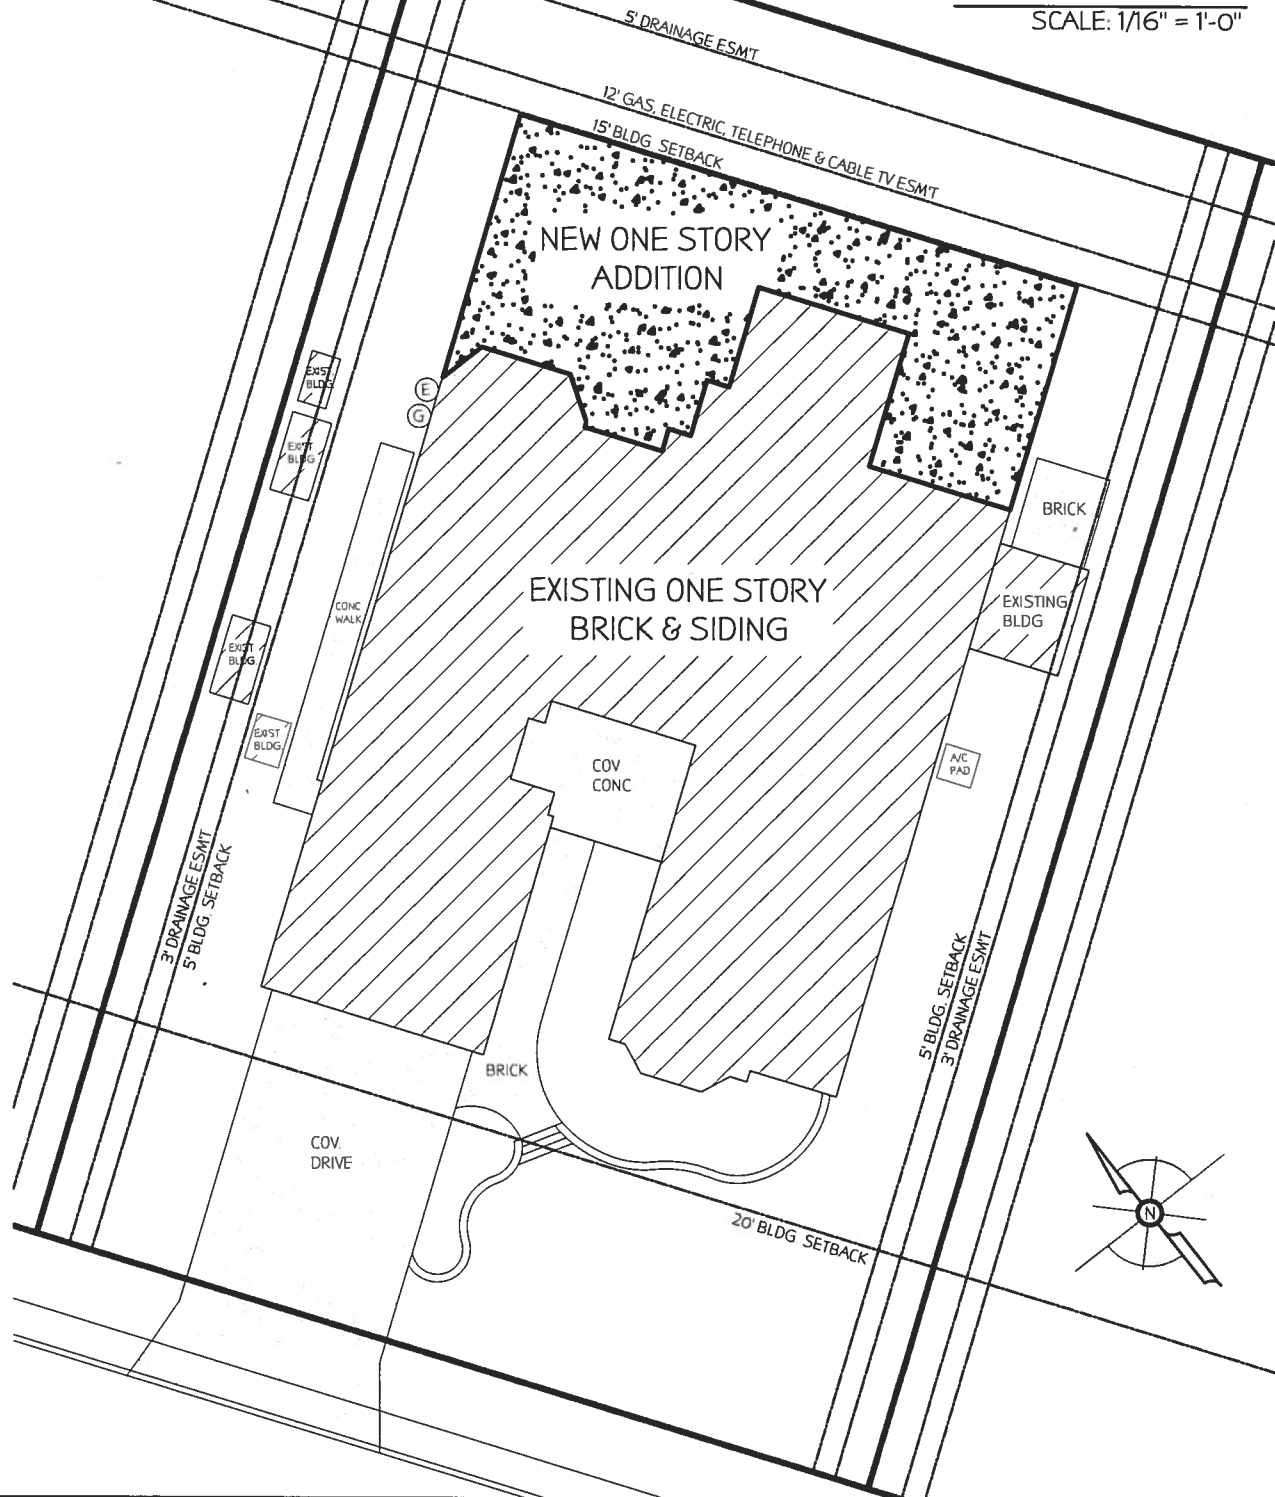

NCB 18305, LOT 33, BLK. 65
 8968 SQ. FT. - 0.206 ACERS
 PROPERTY ADDRESS: 7110 BLAZEWOOD,
 SAN ANTONIO, TX. 78250

KM BUILDERS - 7915 MAINLAND, SUITE 200
 SAN ANTONIO, TX. 78250
 WWW.KMBUILDERS.COM
 (210) 680-5626

BOA-19-10300019
Subject Property – 7110 Blazewood



Rear of Subject Property



Neighboring Property



Neighboring Property



Neighboring Property



Neighboring Property



Neighboring Property

