



**Attachment 1
Notification Plan (continued)**

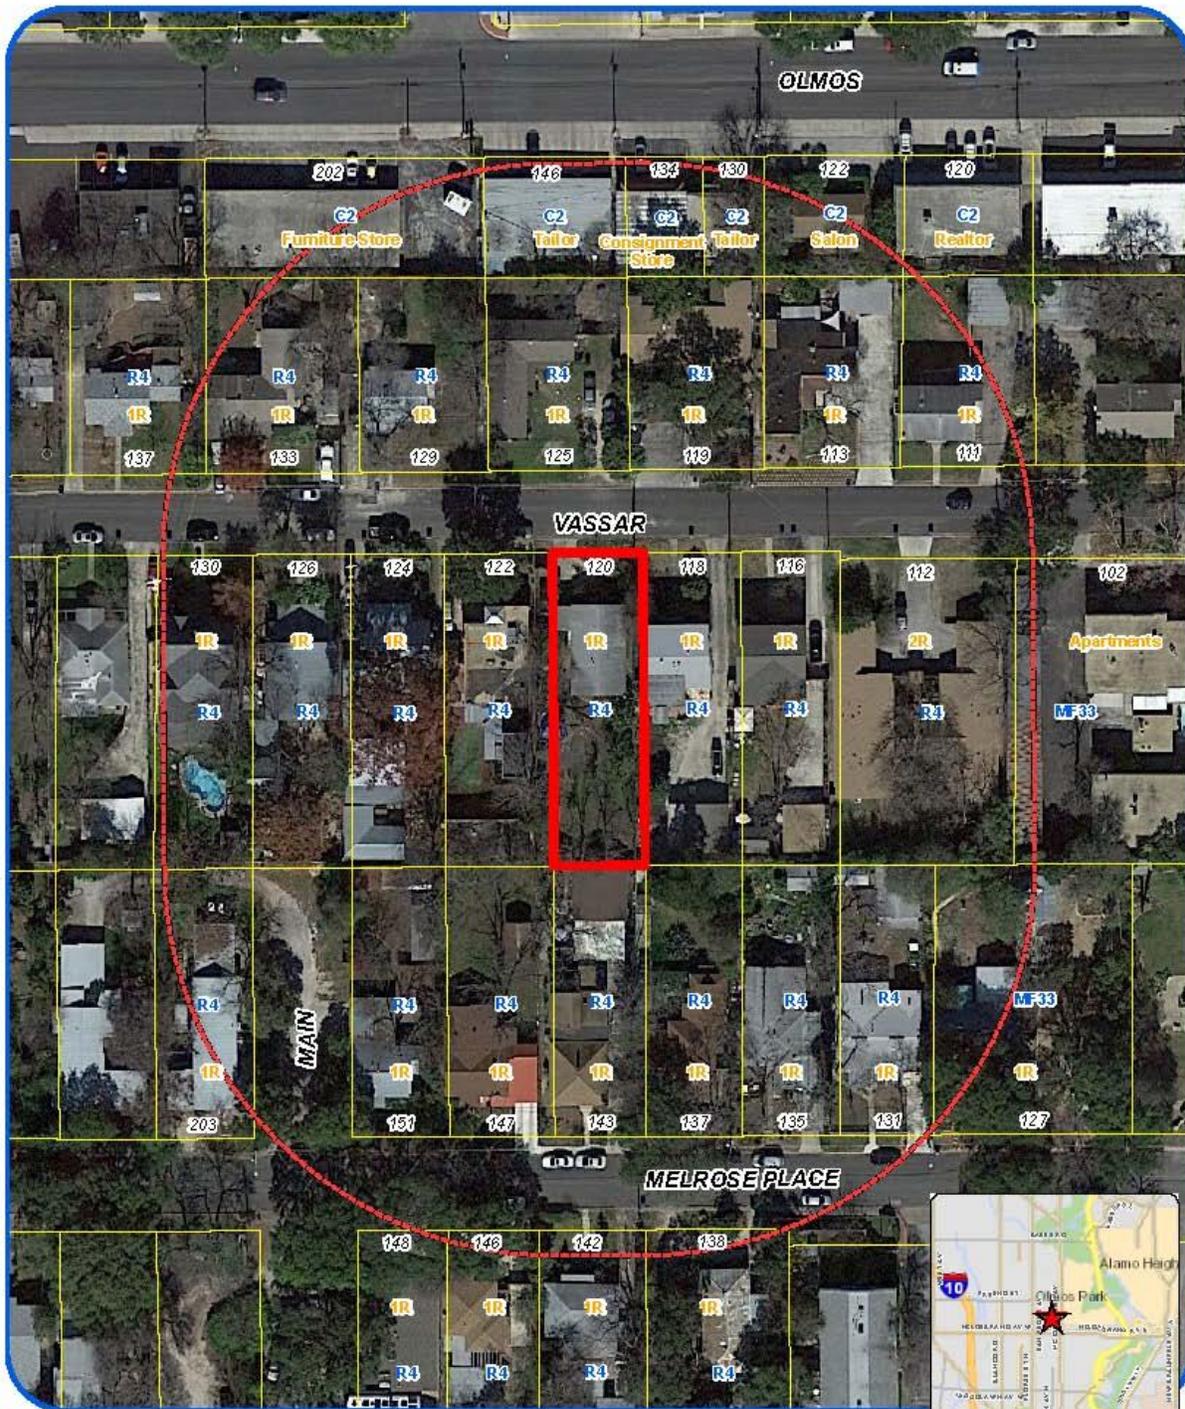

Board of Adjustment
Notification Plan for
Case No A-16-063

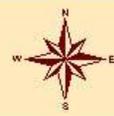


- San Antonio City Limits 
- Subject Property 
- 200' Notification Boundary 
- Council District 1

"NOT TO SCALE,
FOR ILLUSTRATIVE PURPOSES ONLY"

Debra Kpeme at Services Department
City of San Antonio

**Attachment 2
Plot Plan**

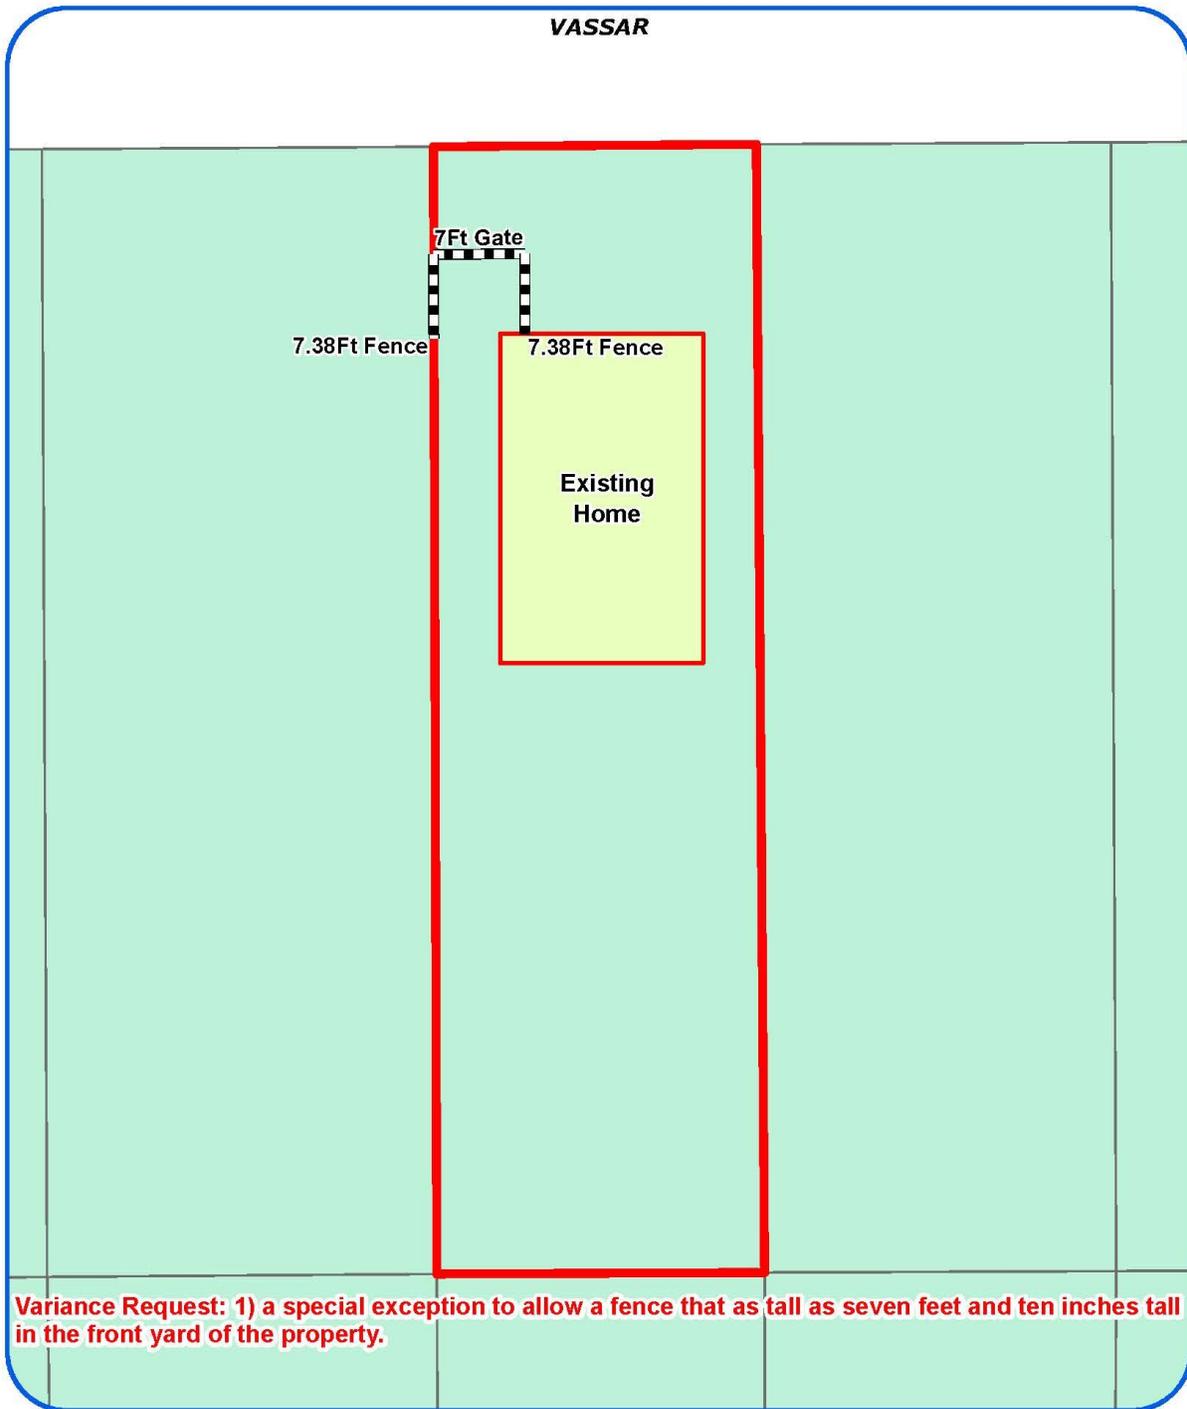

Board of Adjustment
Plot Plan for
Case No A-16-063




"NOT TO SCALE,
FOR ILLUSTRATIVE PURPOSES ONLY"
Council District: 1

120 Vassar Lane

Development Services Department
City of San Antonio

Attachment 2
Plot Plan (continued)

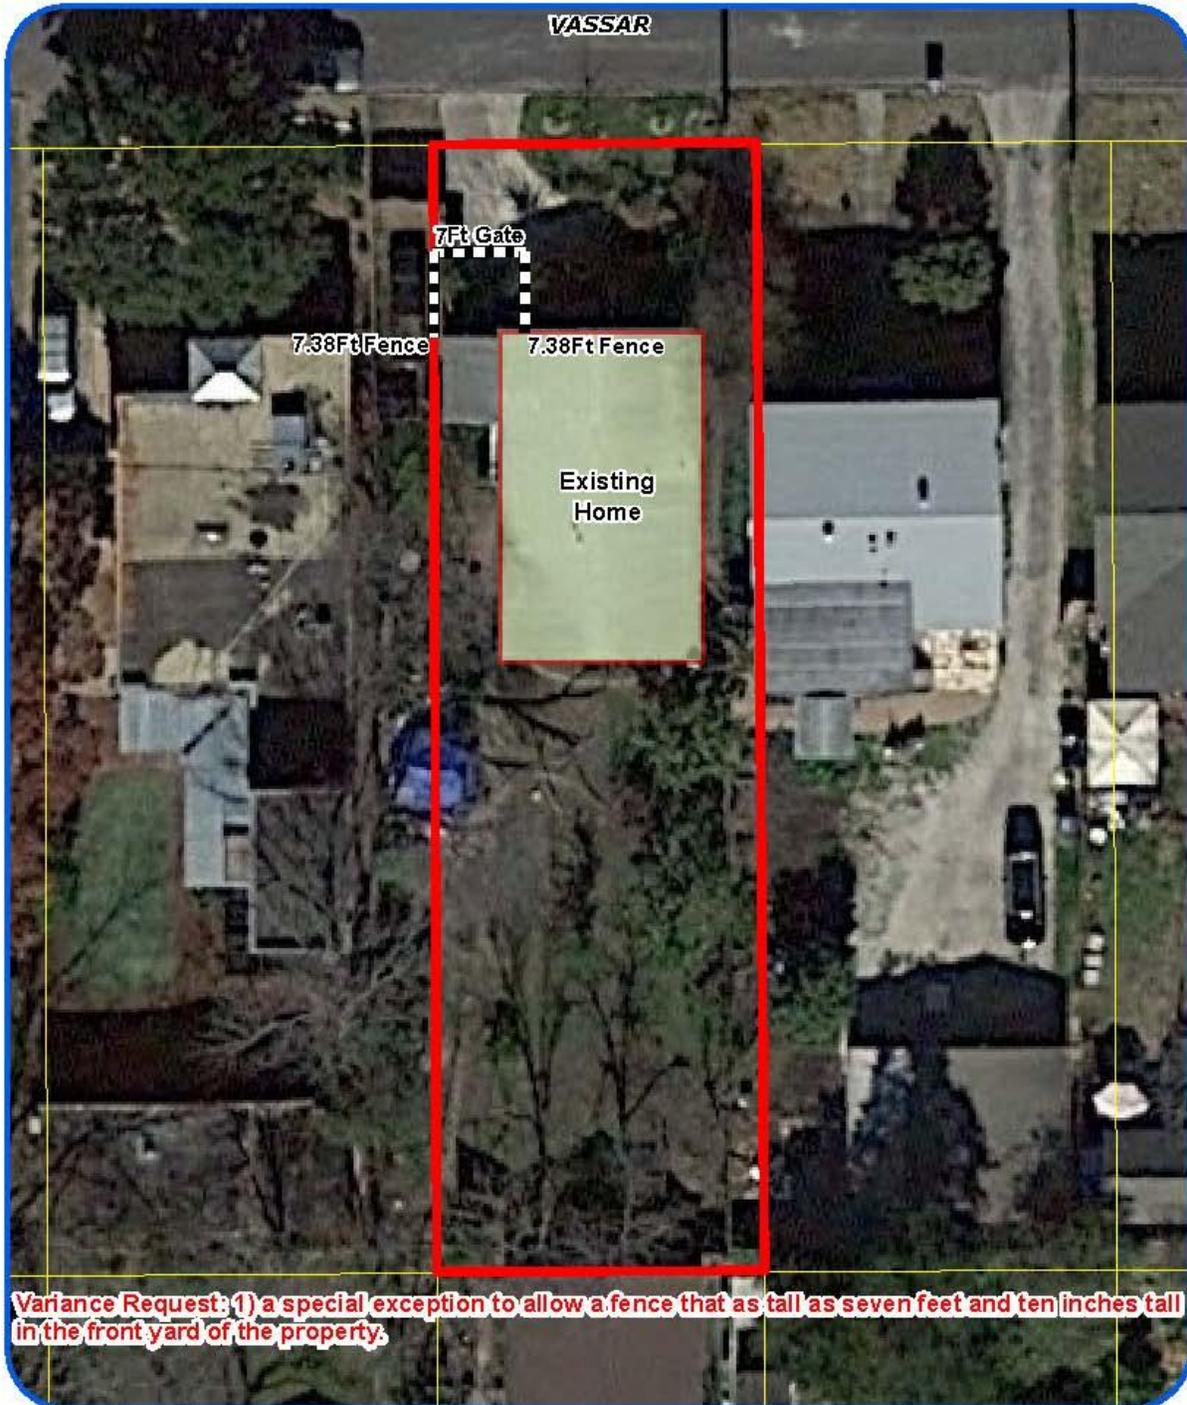

Board of Adjustment
Plot Plan for
Case No A-16-063




"NOT TO SCALE,
FOR ILLUSTRATIVE PURPOSES ONLY"
Council District: 1

1200
120 Vassar Lane

Design & Services Department
City of San Antonio

**Attachment 3
Applicant's Site Plan**

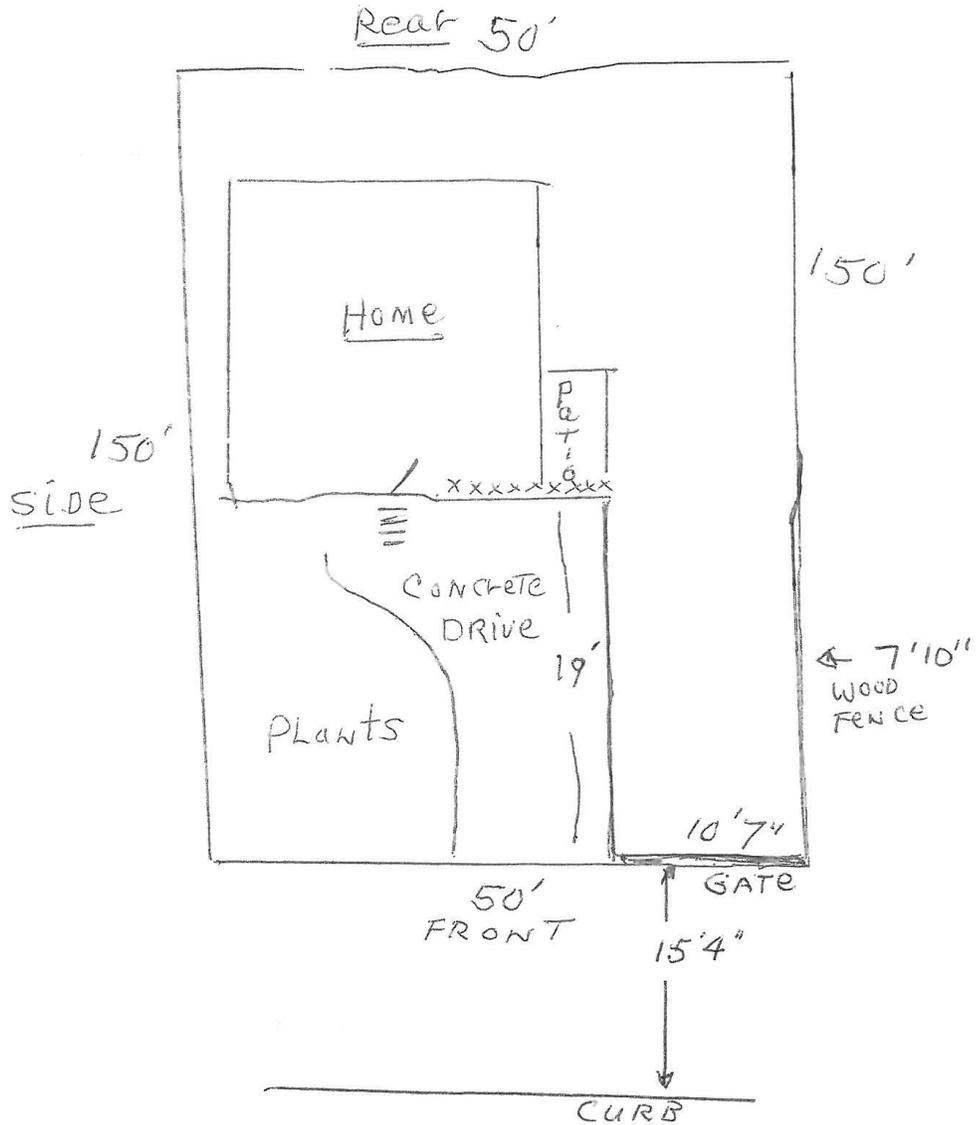

120VASSAR
SAN ANTONIO,
TEXAS

**Attachment 4 – Photos
Subject Property – 120 Vassar**



Front Fence of Subject Property



Non-conforming front fence



Streetscape of Vassar Lane

