


GREEN ST

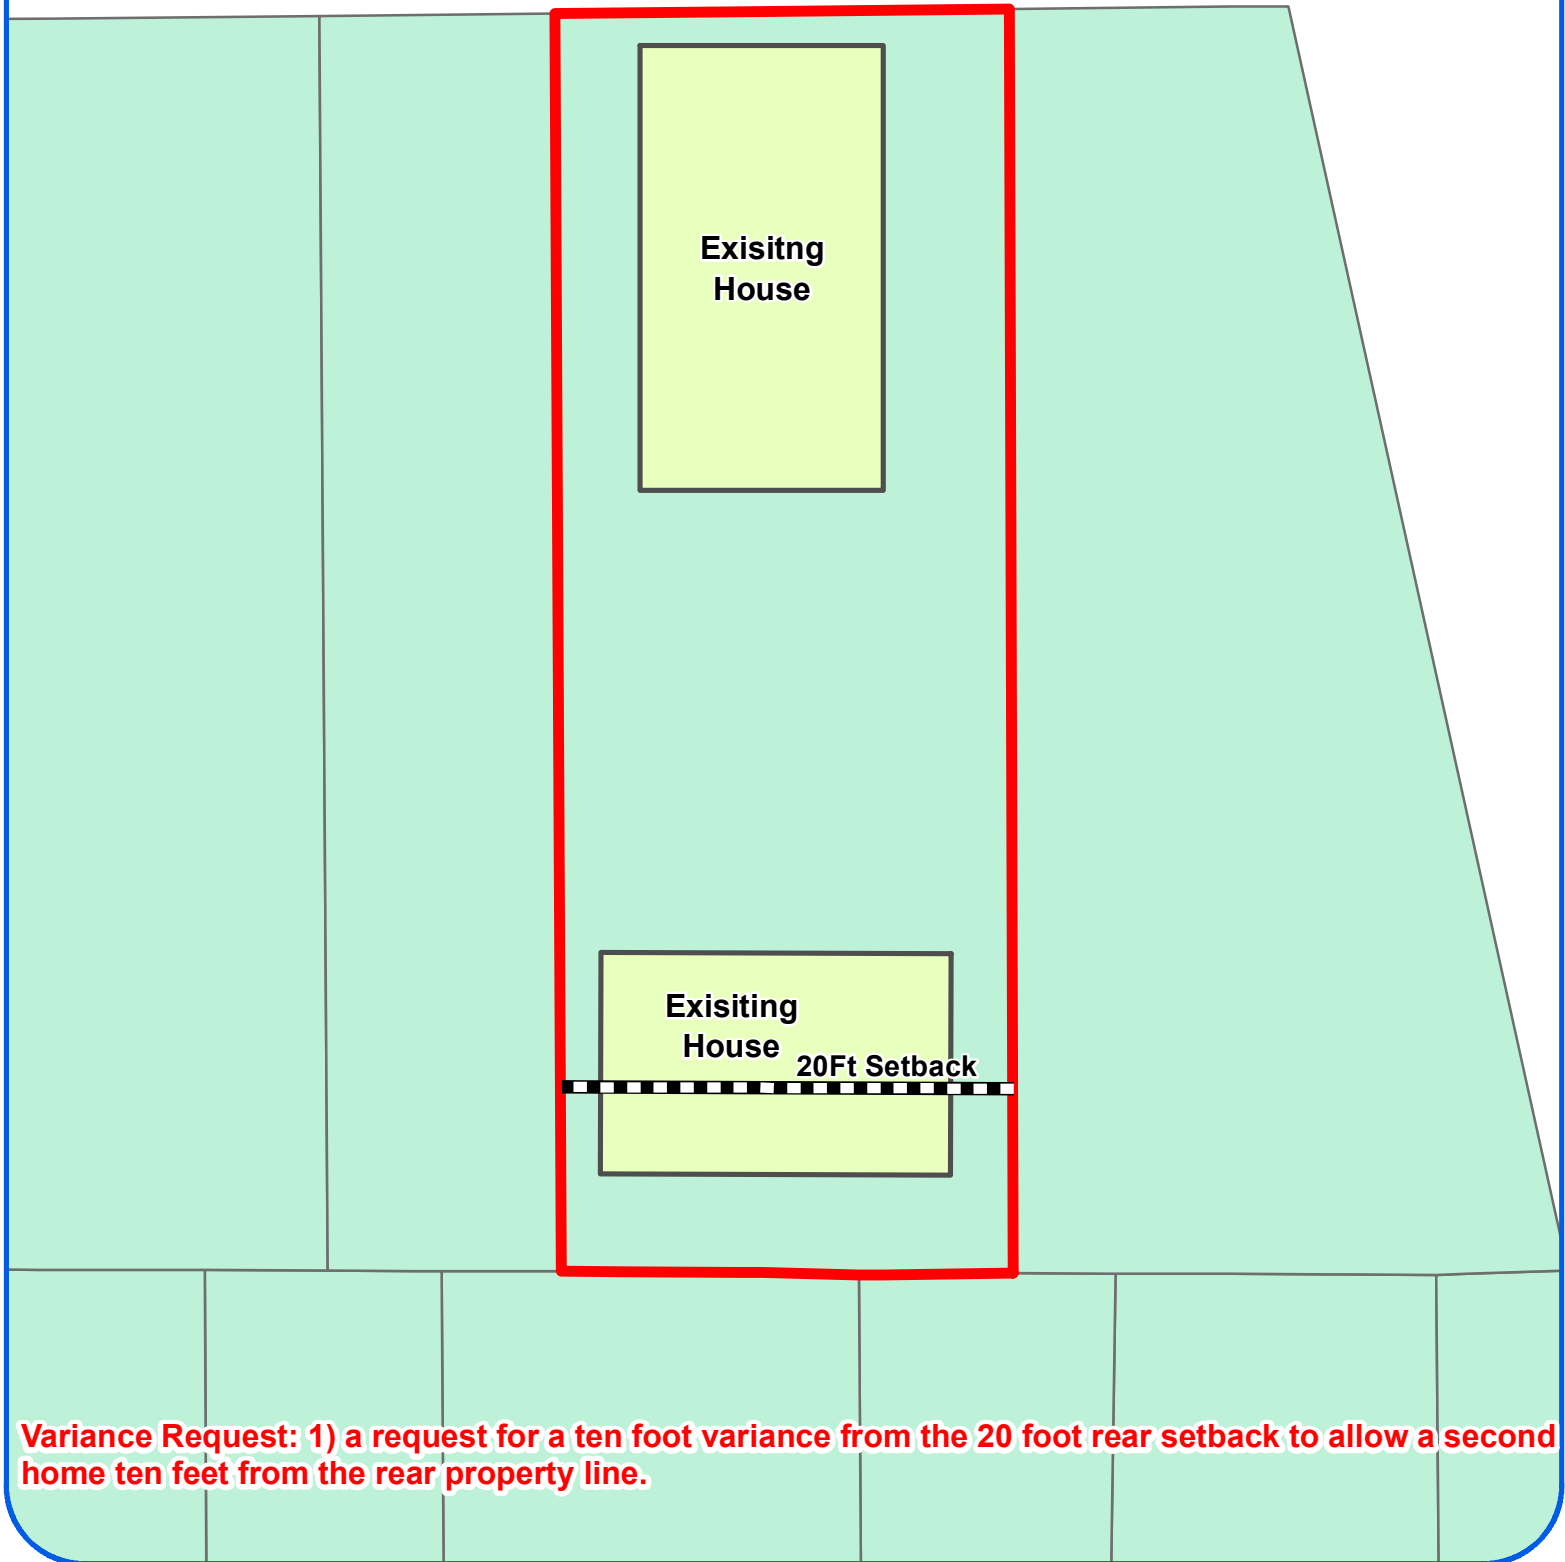

Variance Request: 1) a request for a ten foot variance from the 20 foot rear setback to allow a second home ten feet from the rear property line.

Board of Adjustment
Plot Plan for
Case No A-15-046



"NOT TO SCALE,
FOR ILLUSTRATIVE PURPOSES ONLY"
Council District: 5

714 Green

1:250

Development Services Department
City of San Antonio