





Board of Adjustment **Notification Plan for** **Case No A-15-057**

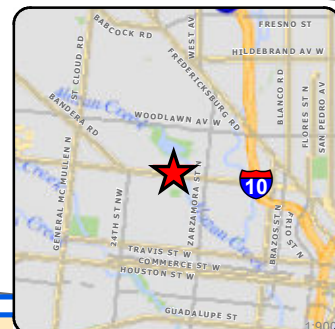

San Antonio City Limits
 Subject Property
 200' Notification Boundary
 Council District: 1

"NOT TO SCALE,
 FOR ILLUSTRATIVE PURPOSES ONLY"

Development Services Department
 City of San Antonio

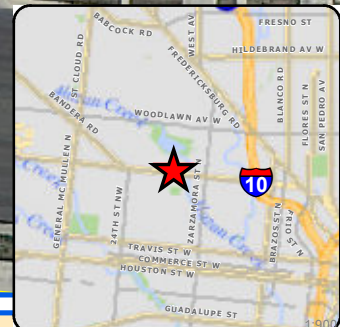

Board of Adjustment **Notification Plan for** **Case No A-15-057**



- San Antonio City Limits
- Subject Property
- 200' Notification Boundary
- Council District: 1

"NOT TO SCALE,
FOR ILLUSTRATIVE PURPOSES ONLY"

Development Services Department
City of San Antonio

KENTUCKY AVE

6Ft Fence

Existing House

Proposed Addition Existing Building

Variance Request: 1) a variance from the requirement that replacement siding match existing siding to allow stucco on the front façade; 2) a 50 square foot variance from the 40% size limitation to allow an accessory dwelling unit 600 square feet in size; and 3) a 2 foot variance from the maximum 4 foot fence height to allow a 6 foot gate in the front yard.

Board of Adjustment
Plot Plan for
Case No A-15-057



"NOT TO SCALE,
FOR ILLUSTRATIVE PURPOSES ONLY"
Council District: 1

1132 Kentucky

Development Services Department
City of San Antonio

1:300



Board of Adjustment
Plot Plan for
Case No A-15-057



"NOT TO SCALE,
FOR ILLUSTRATIVE PURPOSES ONLY"
Council District: 1

1132 Kentucky ^{1:300}

Development Services Department
City of San Antonio

PLOT PLAN

FOR
BLDG PERMITS


Address 1132 Kentucky ave

Lot 16

Block 12

NCB 2070

REAR

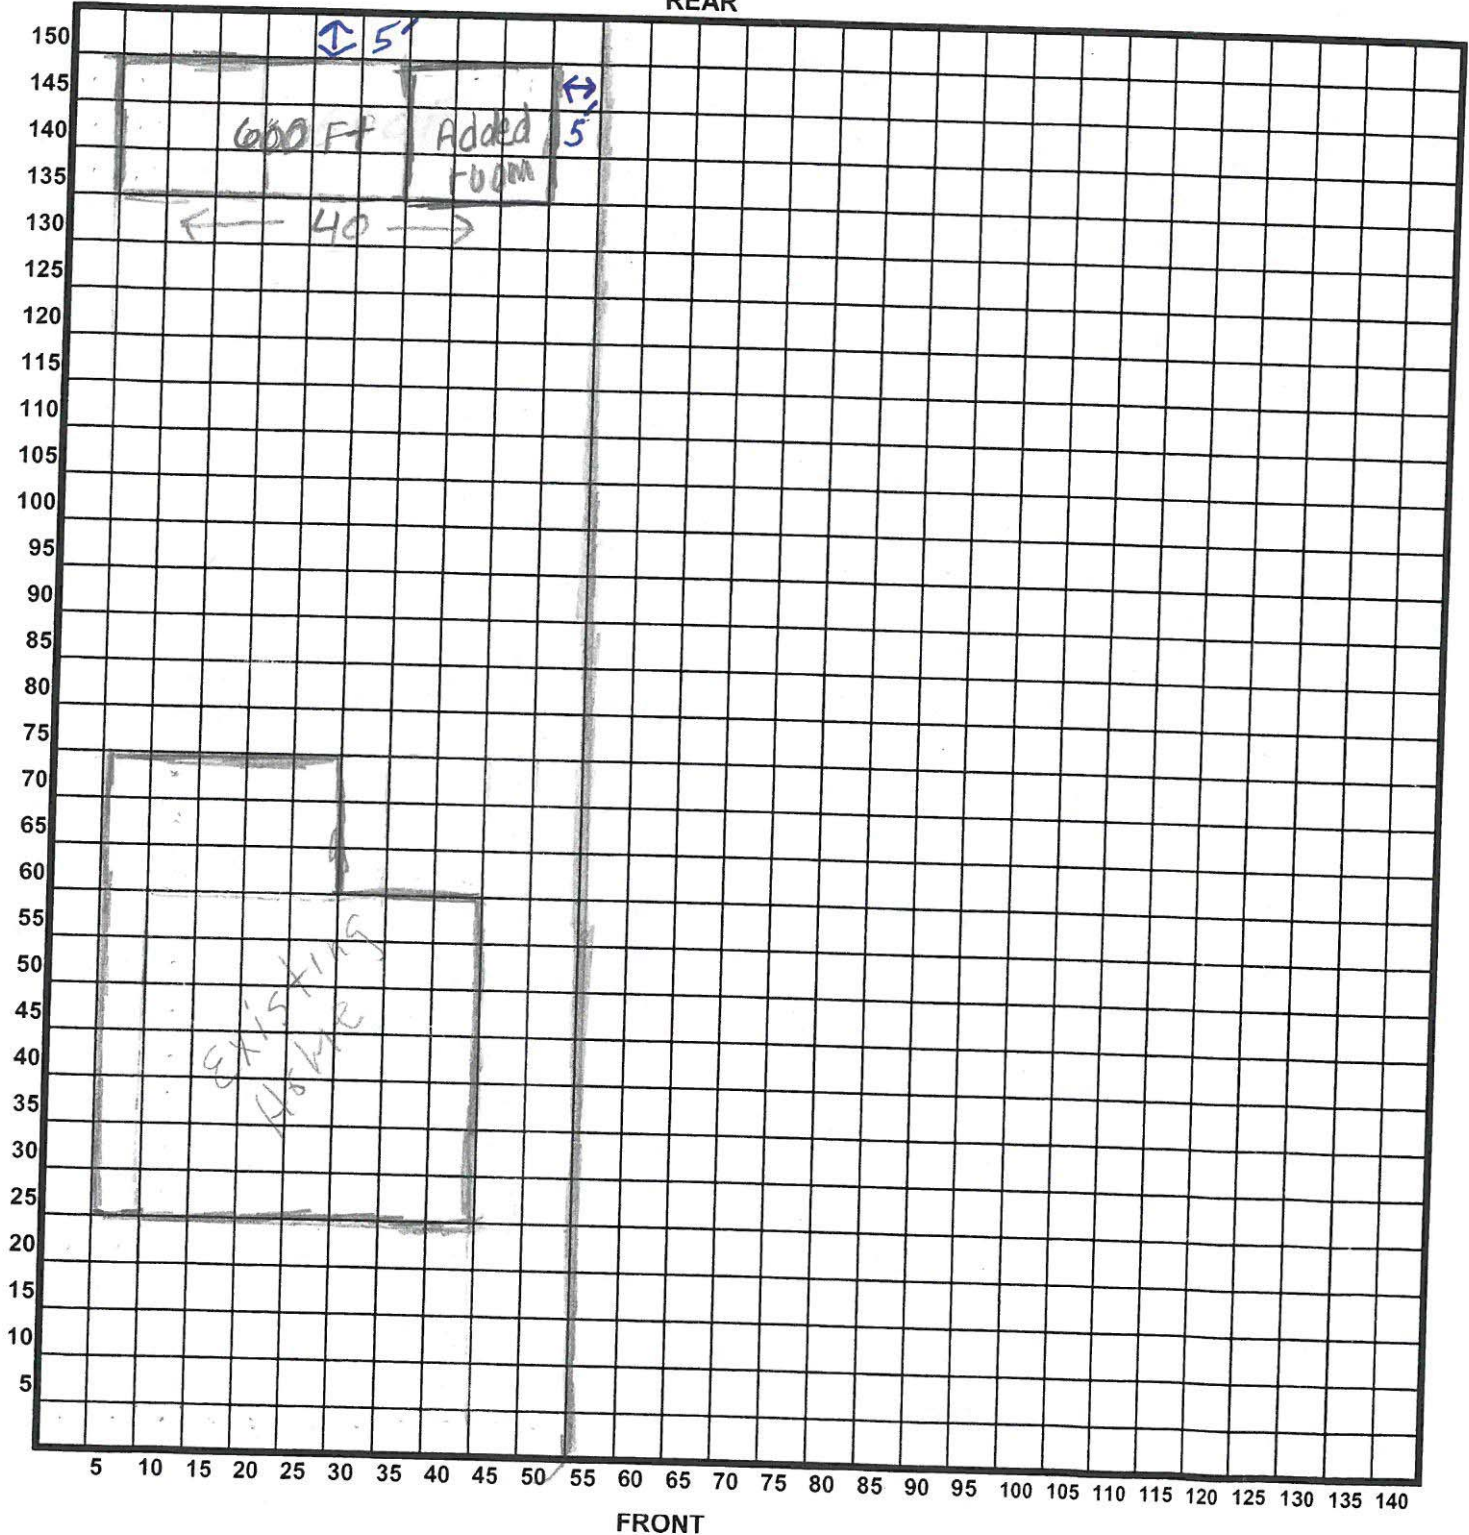

Date _____

Signature of Applicant _____



The subject property 1132 Kentucky





The accessory structure



The 6 foot gate