



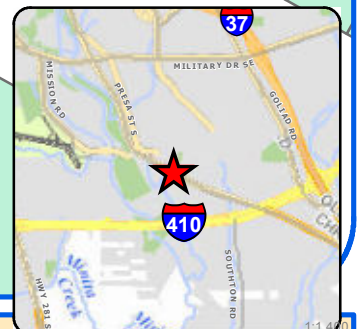

Board of Adjustment **Notification Plan for** **Case No A-15-062**

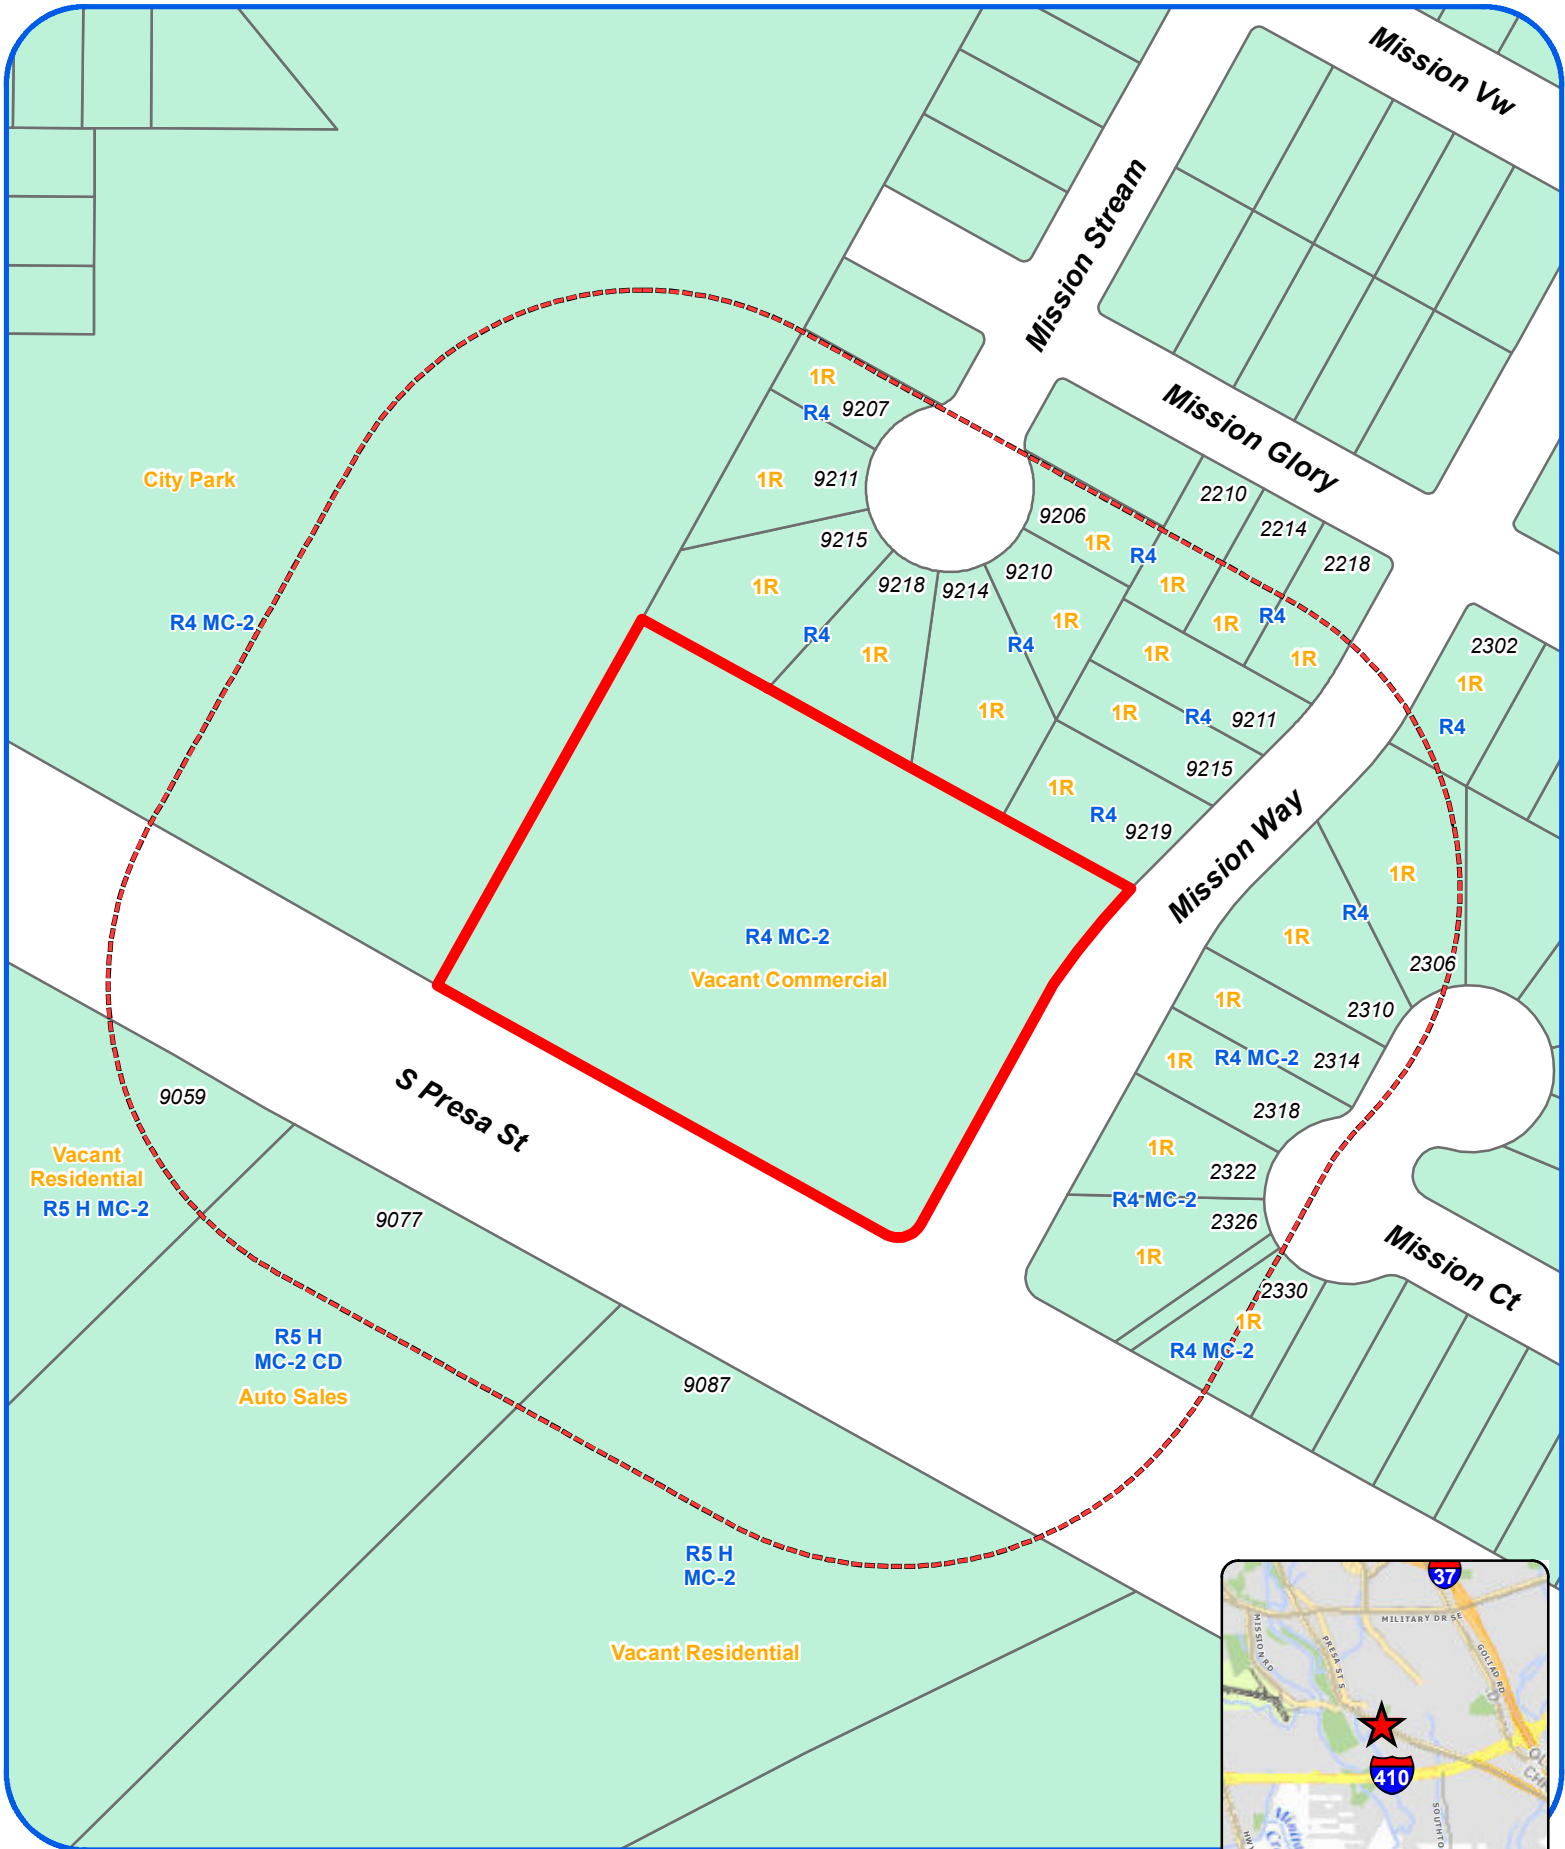

San Antonio City Limits

Subject Property

200' Notification Boundary

Council District: 3



"NOT TO SCALE,
 FOR ILLUSTRATIVE PURPOSES ONLY"

Development Services Department
 City of San Antonio



Board of Adjustment **Notification Plan for** **Case No A-15-062**



San Antonio City Limits



Subject Property



200' Notification Boundary



Council District: 3

"NOT TO SCALE,
FOR ILLUSTRATIVE PURPOSES ONLY"

Development Services Department
City of San Antonio



Variance Request: 1) a request for a 12 foot variance from the 24 foot driveway width maximum to allow a driveway that is 36 feet wide.

Board of Adjustment
Plot Plan for
Case No A-15-062



"NOT TO SCALE,
FOR ILLUSTRATIVE PURPOSES ONLY"
Council District: 3

9000 Block of S Presa St

Development Services Department
City of San Antonio

1:650



Variance Request: 1) a request for a 12 foot variance from the 24 foot driveway width maximum to allow a driveway that is 36 feet wide.

Board of Adjustment
Plot Plan for
Case No A-15-062



"NOT TO SCALE,
FOR ILLUSTRATIVE PURPOSES ONLY"
Council District: 3

9000 Block of S Presa St

Development Services Department
City of San Antonio

