



"NOT TO SCALE,
FOR ILLUSTRATIVE PURPOSES ONLY"

Development Services Department
City of San Antonio

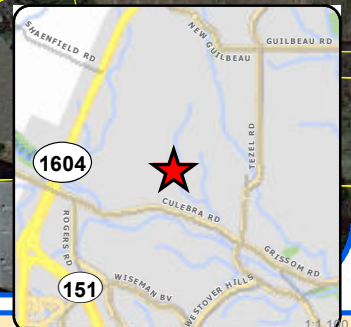

Board of Adjustment **Notification Plan for** **Case No A-15-058**

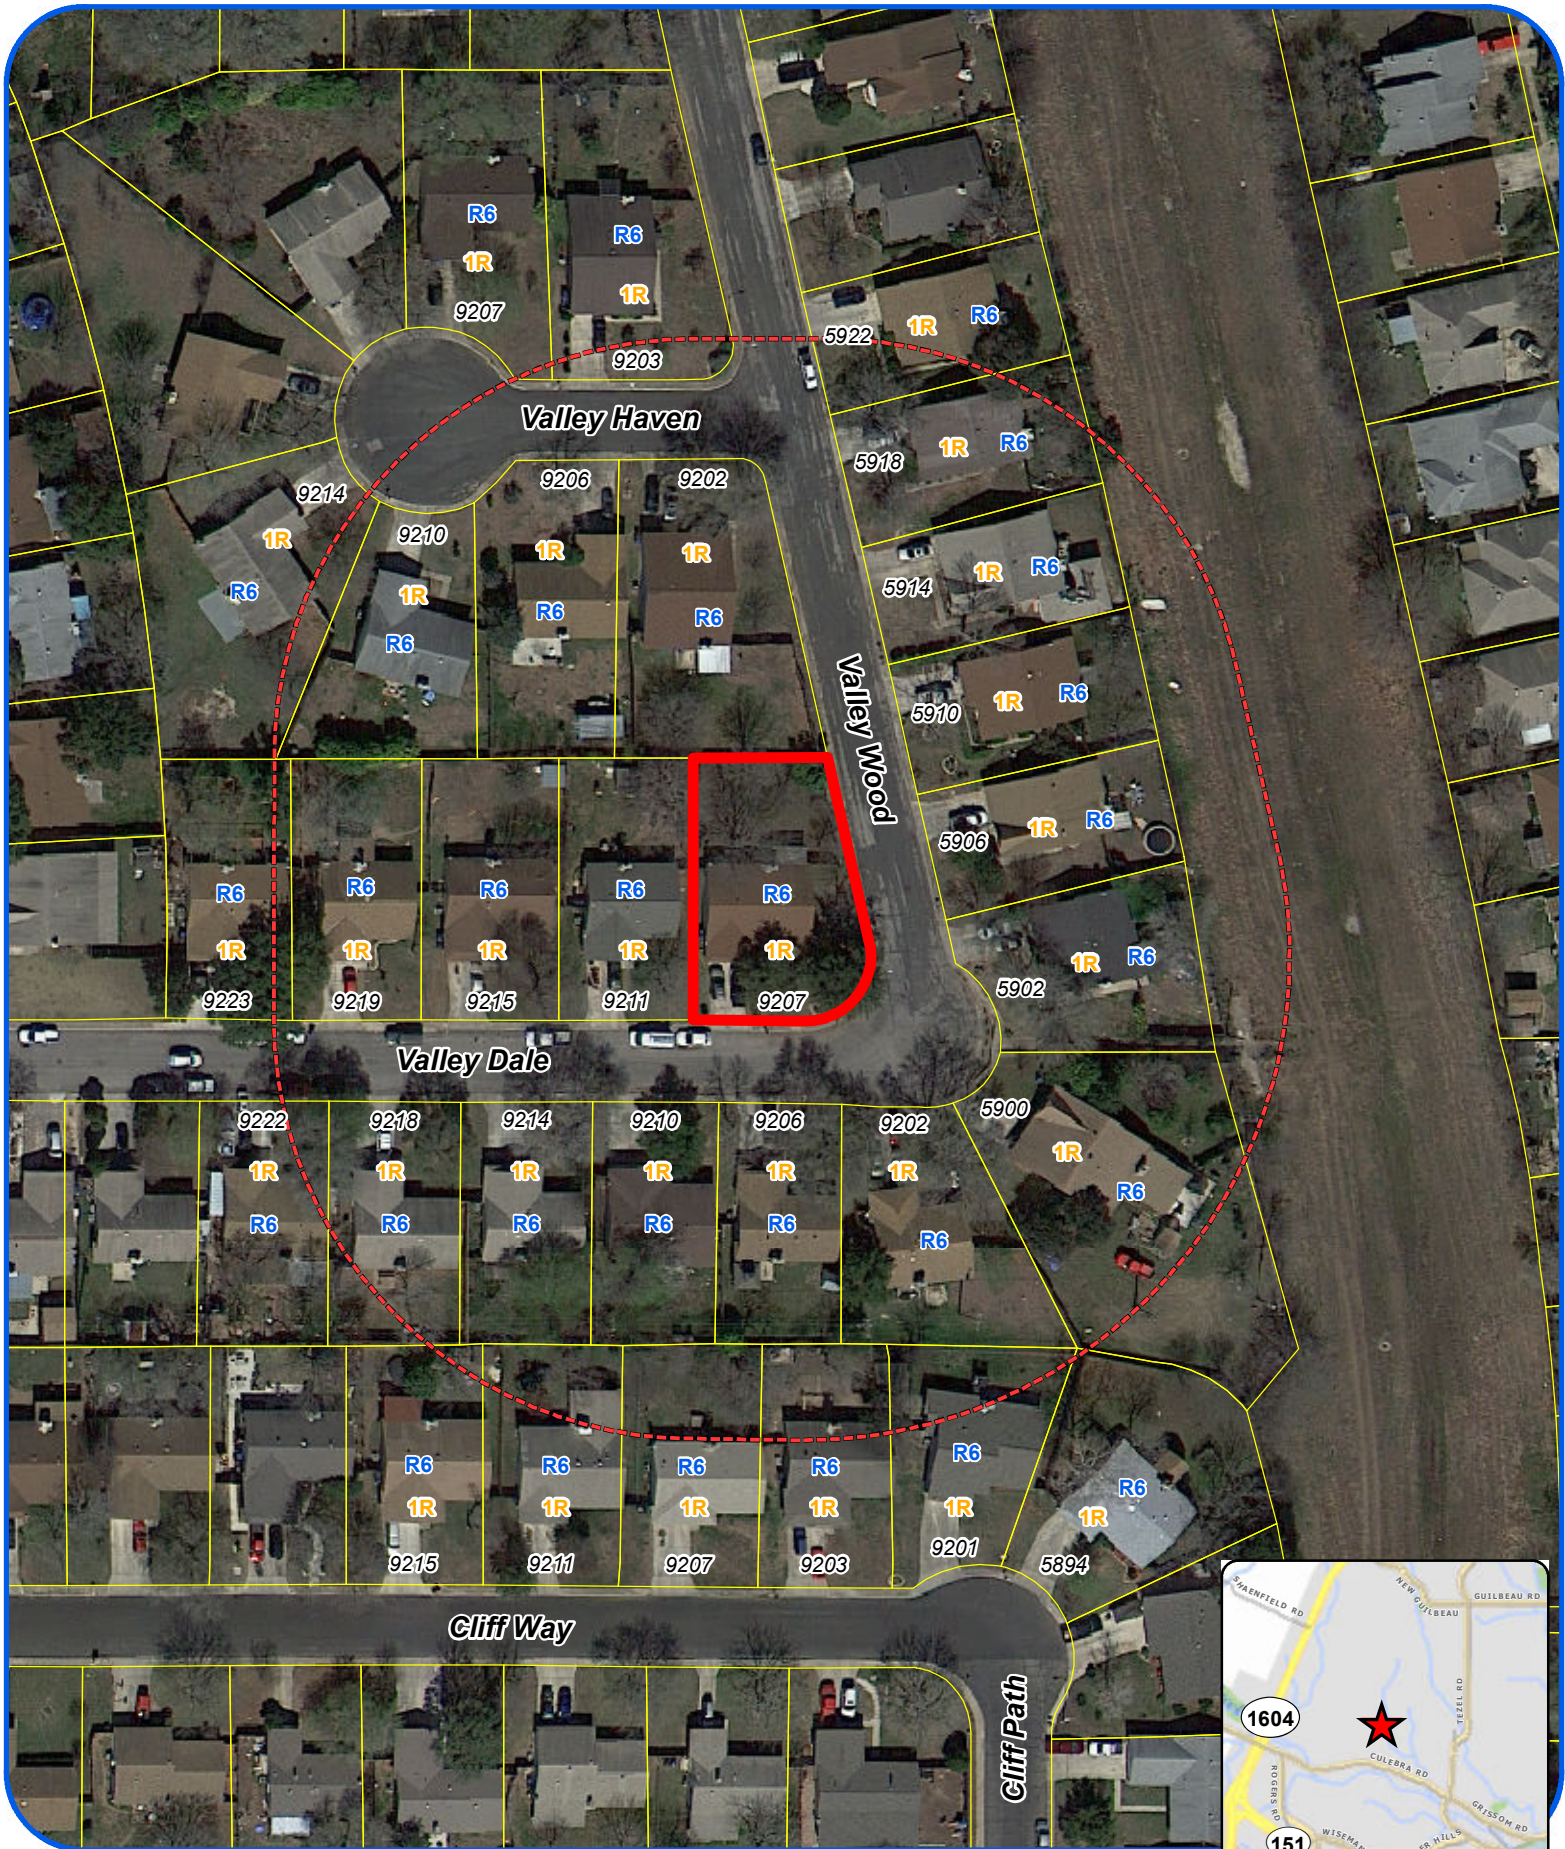

San Antonio City Limits
 Subject Property
 200' Notification Boundary
 Council District: 6

"NOT TO SCALE,
 FOR ILLUSTRATIVE PURPOSES ONLY"

Development Services Department
 City of San Antonio

VALLEY WOOD

**Existing
House**

**Proposed
Salon**

Variance Request: 1) a request for a special exception to allow a one-operator beauty/barber shop in a home.

VALLEY DALE

Board of Adjustment
Plot Plan for
Case No A-15-058



"NOT TO SCALE,
FOR ILLUSTRATIVE PURPOSES ONLY"
Council District: 6

9207 Valley Dale ^{1:200}

Development Services Department
City of San Antonio



Variance Request: 1) a request for a special exception to allow a one-operator beauty/barber shop in a home.

VALLEY DALE

Board of Adjustment
Plot Plan for
Case No A-15-058



"NOT TO SCALE,
FOR ILLUSTRATIVE PURPOSES ONLY"
Council District: 6

9207 Valley Dale

Development Services Department
City of San Antonio

1:200

9207 valley dale

