



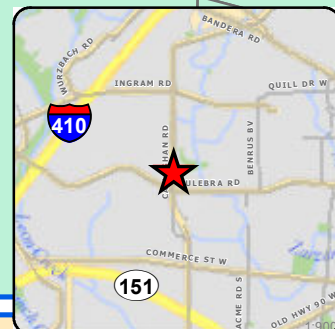


Board of Adjustment **Notification Plan for** **Case No A-15-055**

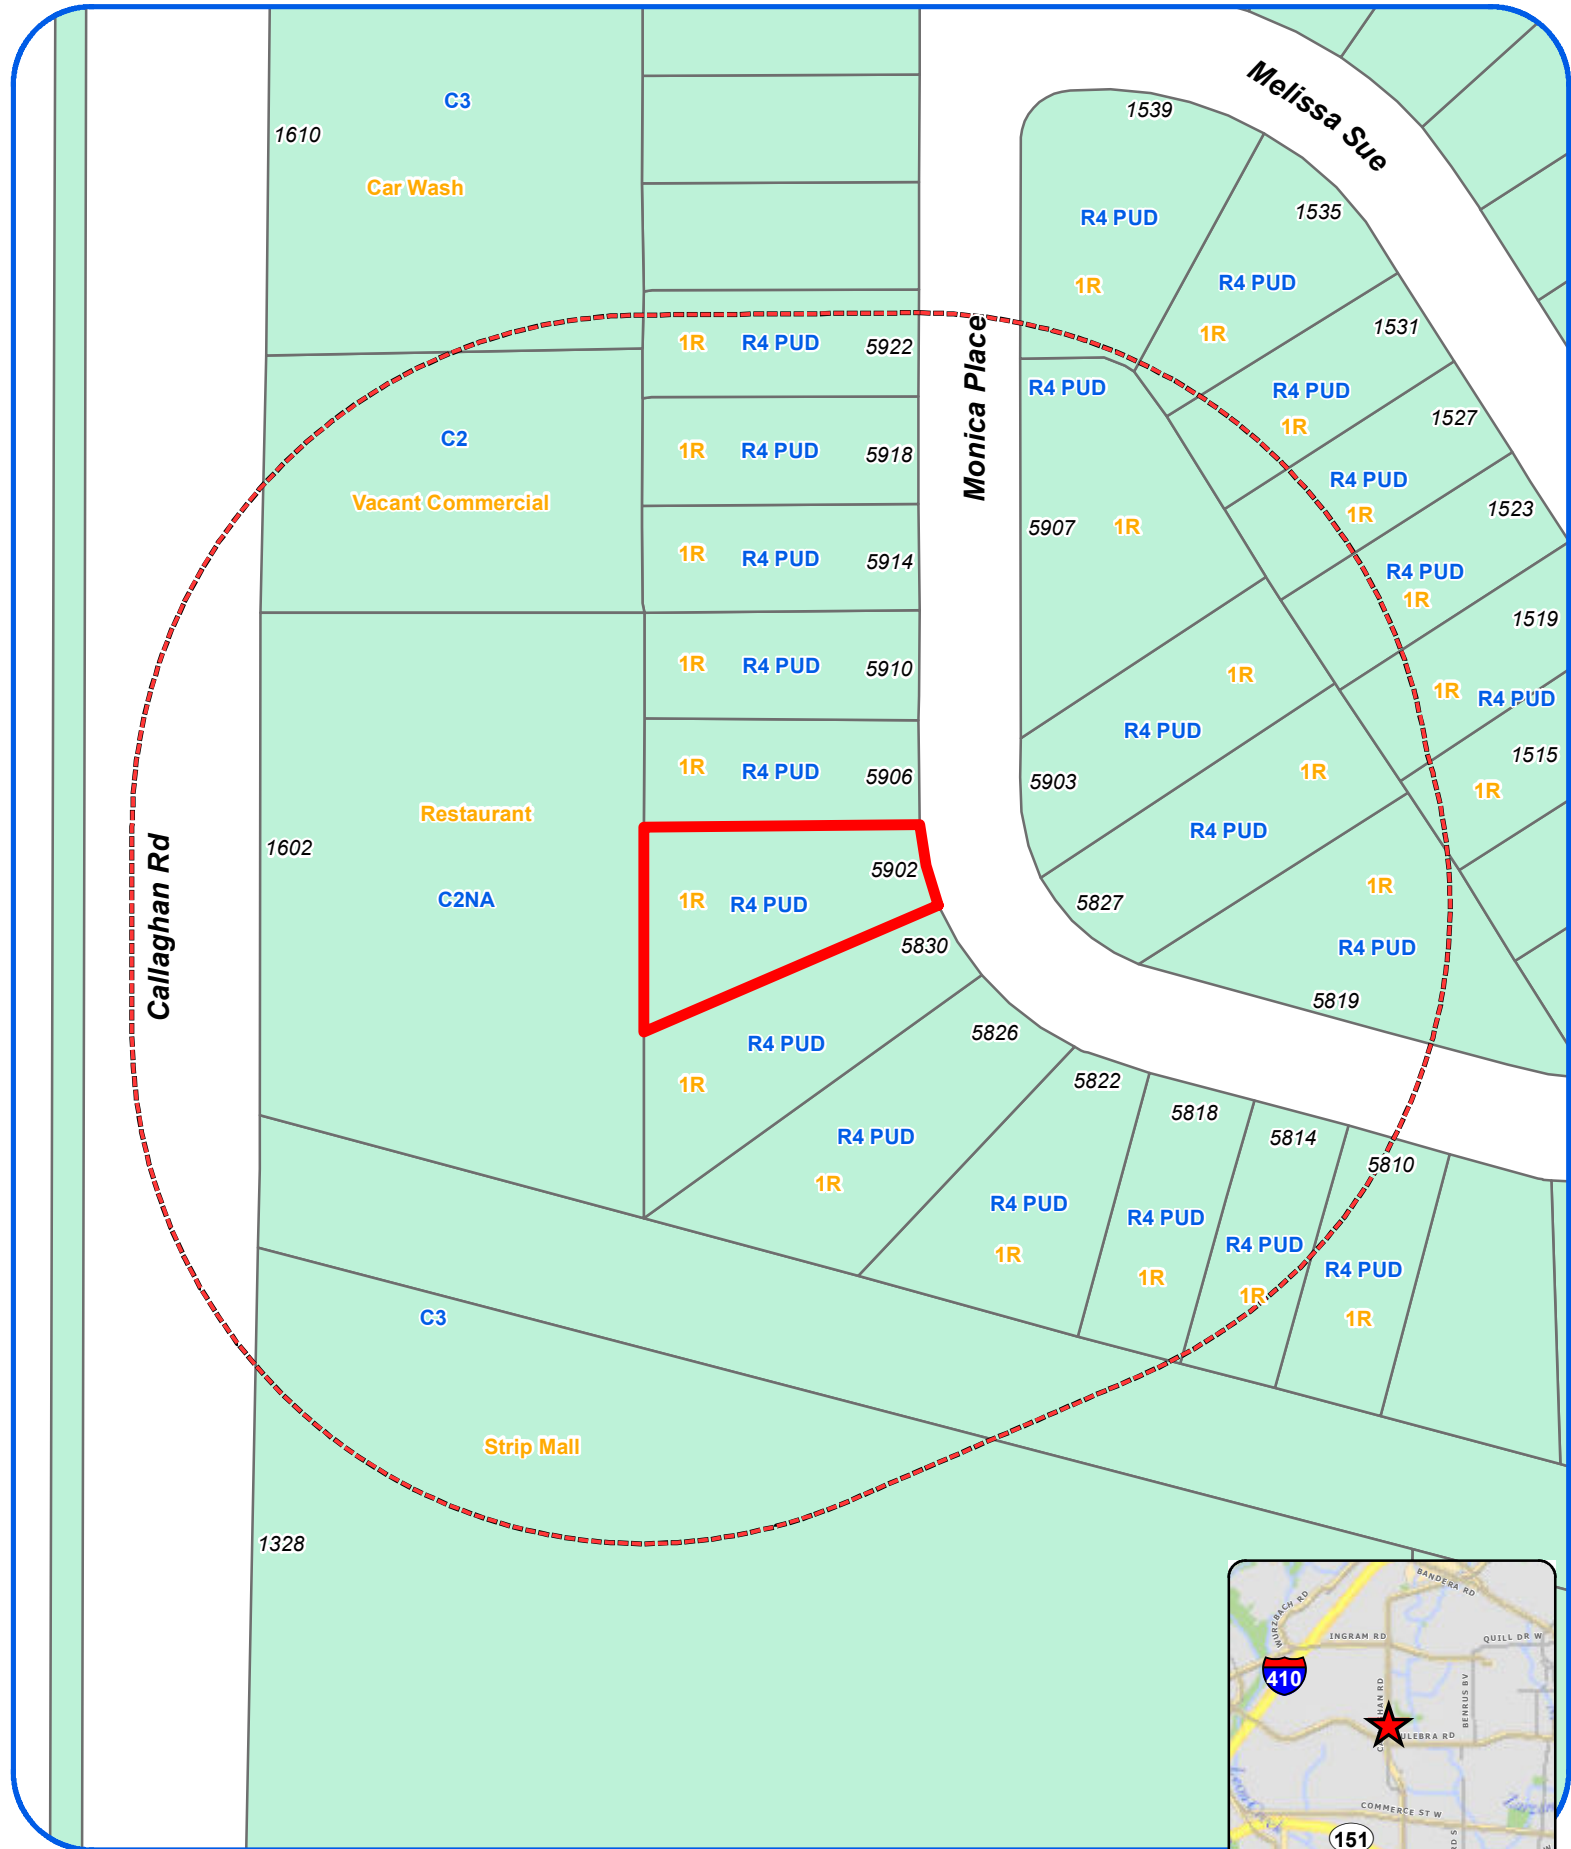


San Antonio City Limits
 Subject Property
 200' Notification Boundary
 Council District: 7

"NOT TO SCALE,
 FOR ILLUSTRATIVE PURPOSES ONLY"

Development Services Department
 City of San Antonio

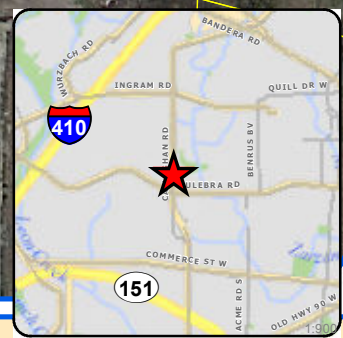

Development Services Department
City of San Antonio

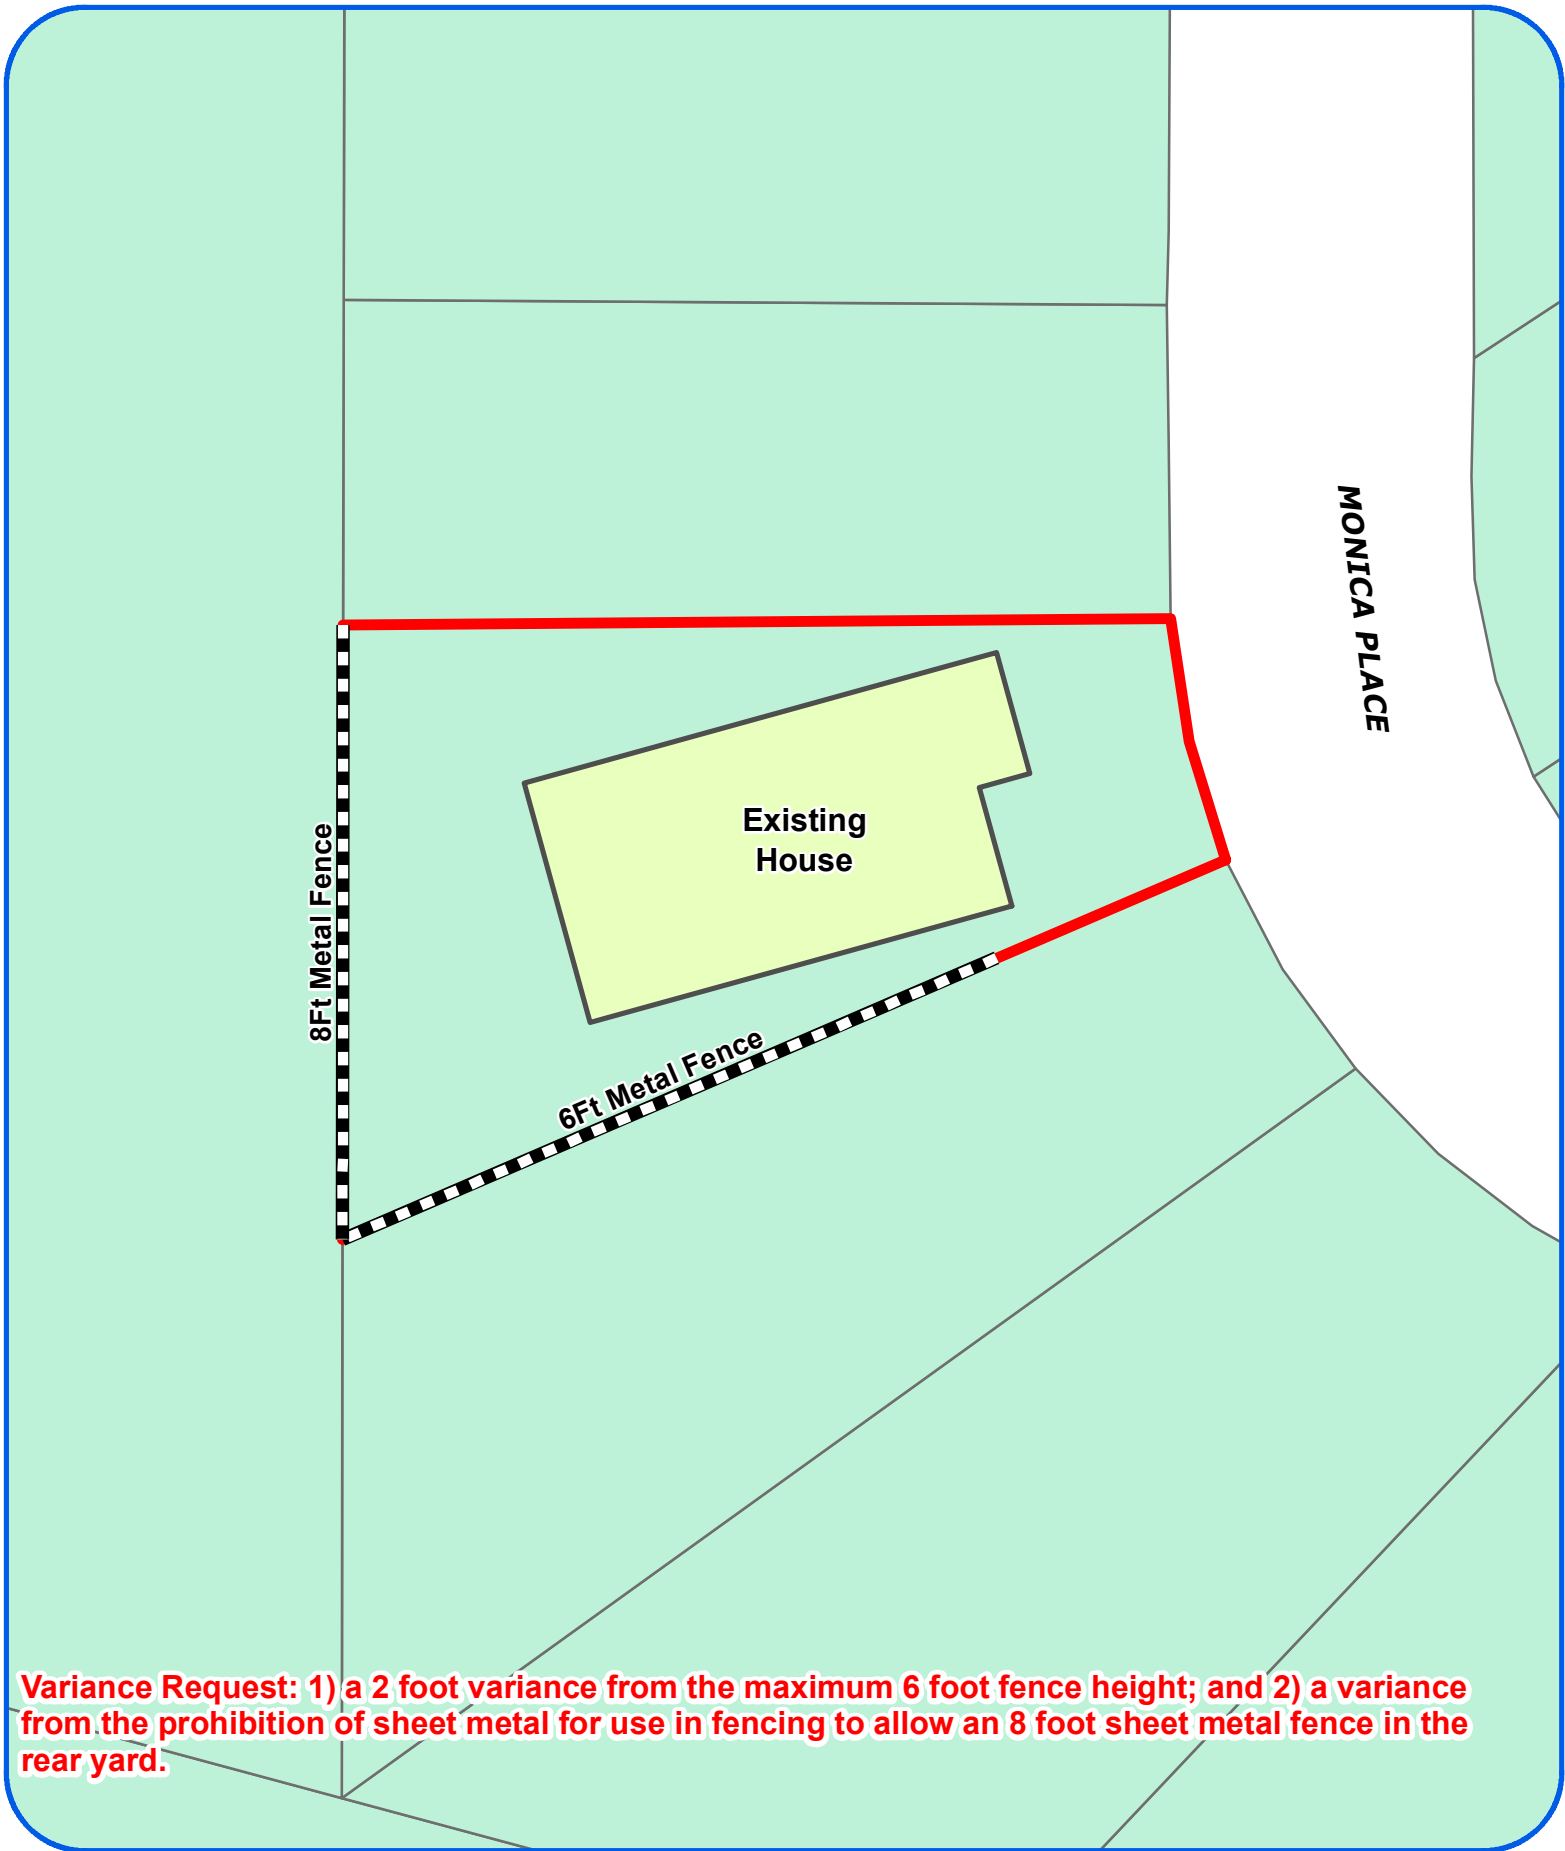

Board of Adjustment
Plot Plan for
Case No A-15-055



"NOT TO SCALE,
FOR ILLUSTRATIVE PURPOSES ONLY"
Council District: 7

5902 Monica Place

Development Services Department
City of San Antonio

1:300



Variance Request: 1) a 2 foot variance from the maximum 6 foot fence height; and 2) a variance from the prohibition of sheet metal for use in fencing to allow an 8 foot sheet metal fence in the rear yard.

Board of Adjustment
Plot Plan for
Case No A-15-055




"NOT TO SCALE,
FOR ILLUSTRATIVE PURPOSES ONLY"
Council District: 7

5902 Monica Place

1:300

Development Services Department
City of San Antonio

04

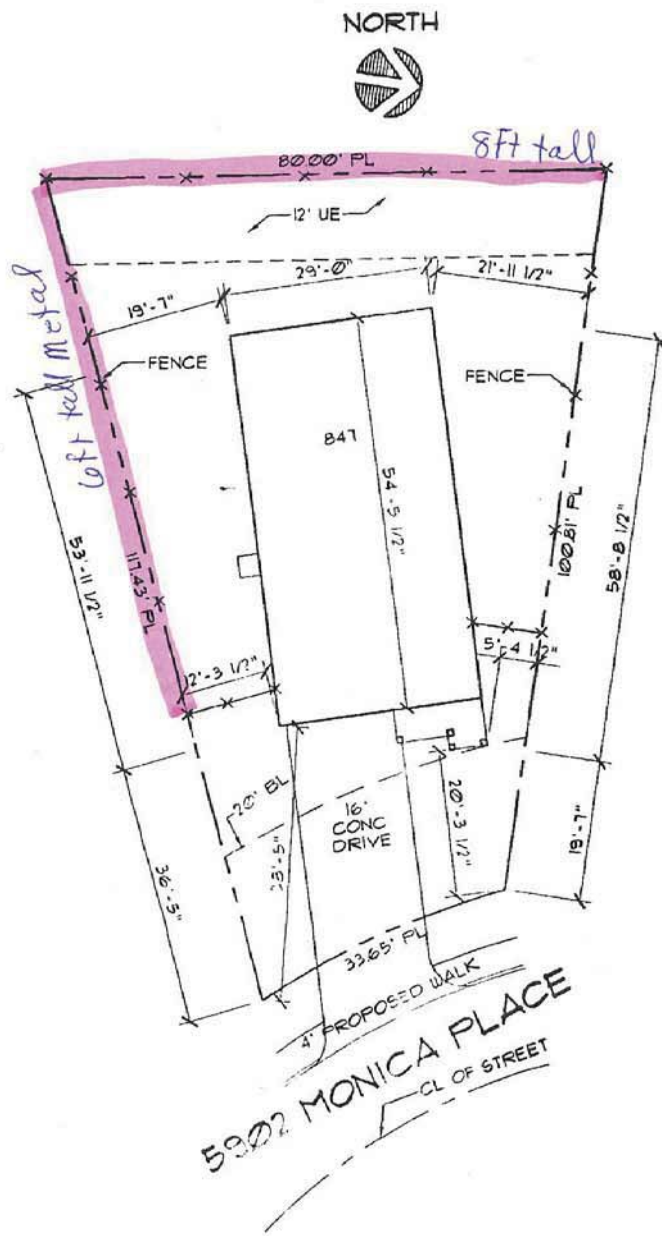

TYPE "A" DRAINAGE

AN RBA, INC. COMPANY

LIFESTYLE USA DESIGN

INNOVATIVE LEADERS IN QUALITY & AFFORDABLE RESIDENTIAL DESIGN

1954 N. Gray, Suite 200 Houston, Texas 77019
City: (713) 524-2871 Fax: (713) 524-8370

LEGAL DESCRIPTION		CONCRETE AREAS
MIRA VISTA	L-847-C	DRIVE (Prop. Line to Garage) = 498 SQ. FT.
NU HOME	LOT 10	DRIVE (Street to Prop. Line) = 205 SQ. FT.
BEXAR COUNTY	BLOCK 4	FRONT WALK (Drive to Door) = N/A
TEXAS	SECTION 1	PUBLIC WALKS = 95 SQFT.
SCALE: 1" = 20'-0"	06-25-01	PATIO = 9 SQ. FT.







