


# Attachment 1 Notification Plan

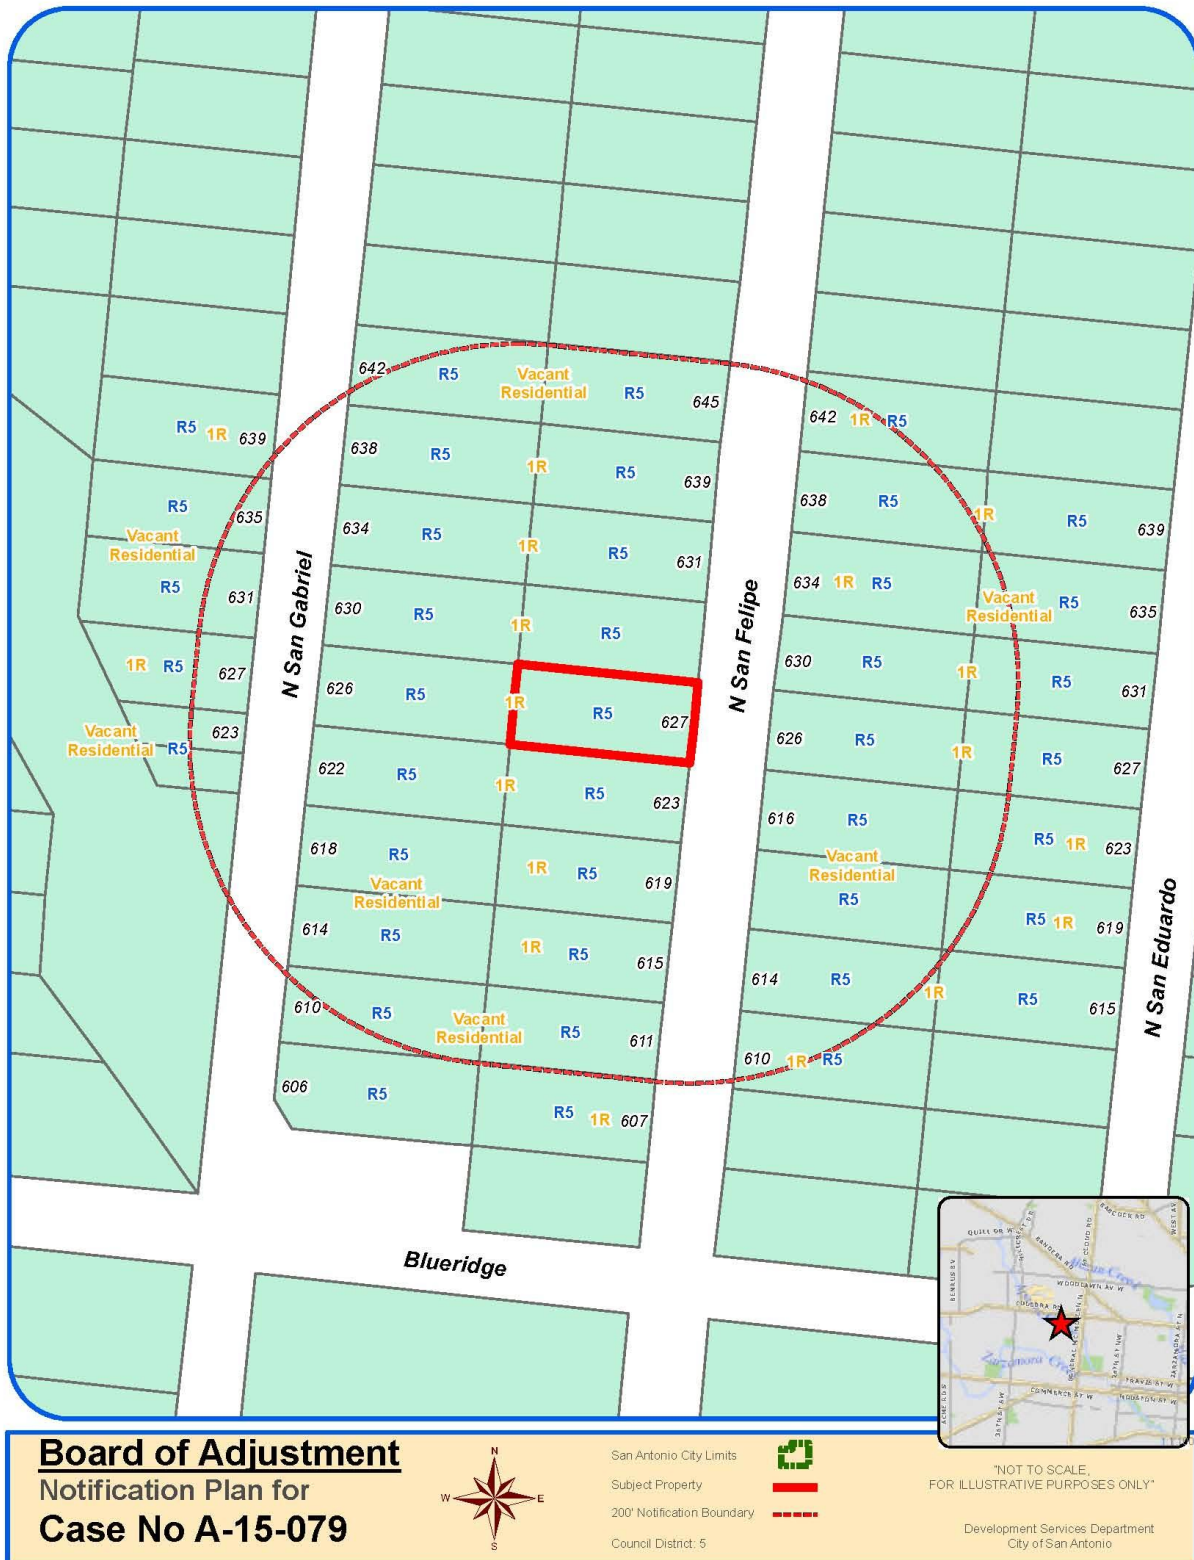




# Attachment 1 Notification Plan (continued)



Attachment 2  
Plot Plan

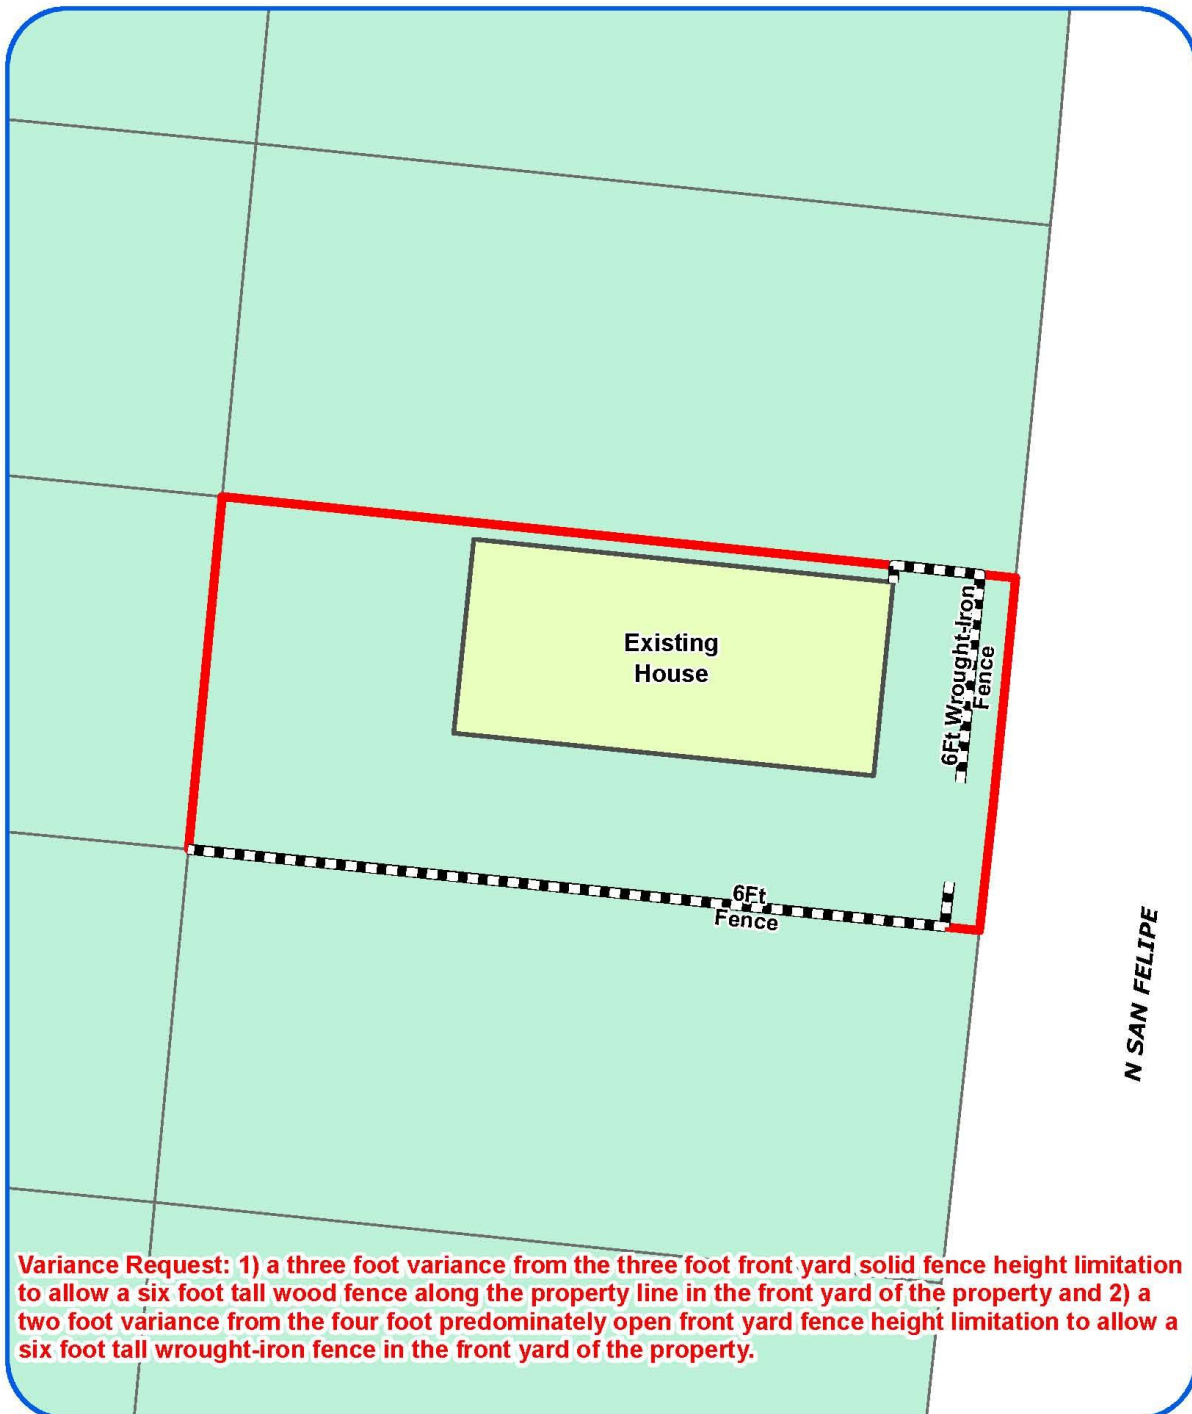

**Board of Adjustment**  
Plot Plan for  
**Case No A-15-079**



"NOT TO SCALE,  
FOR ILLUSTRATIVE PURPOSES ONLY"  
Council District: 5

627 N San Felipe

Development Services Department  
City of San Antonio



Attachment 2  
Plot Plan (continued)



**Board of Adjustment**  
Plot Plan for  
Case No A-15-079



"NOT TO SCALE,  
FOR ILLUSTRATIVE PURPOSES ONLY"  
Council District: 5

627 N San Felipe 1250

Development Services Department  
City of San Antonio


Attachment 3  
Applicant's Site Plan

PLOT PLAN  
FOR  
BLDG PERMITS

Address 627 N. San Felipe ave Lot 31432

Block 13

NCB 8301

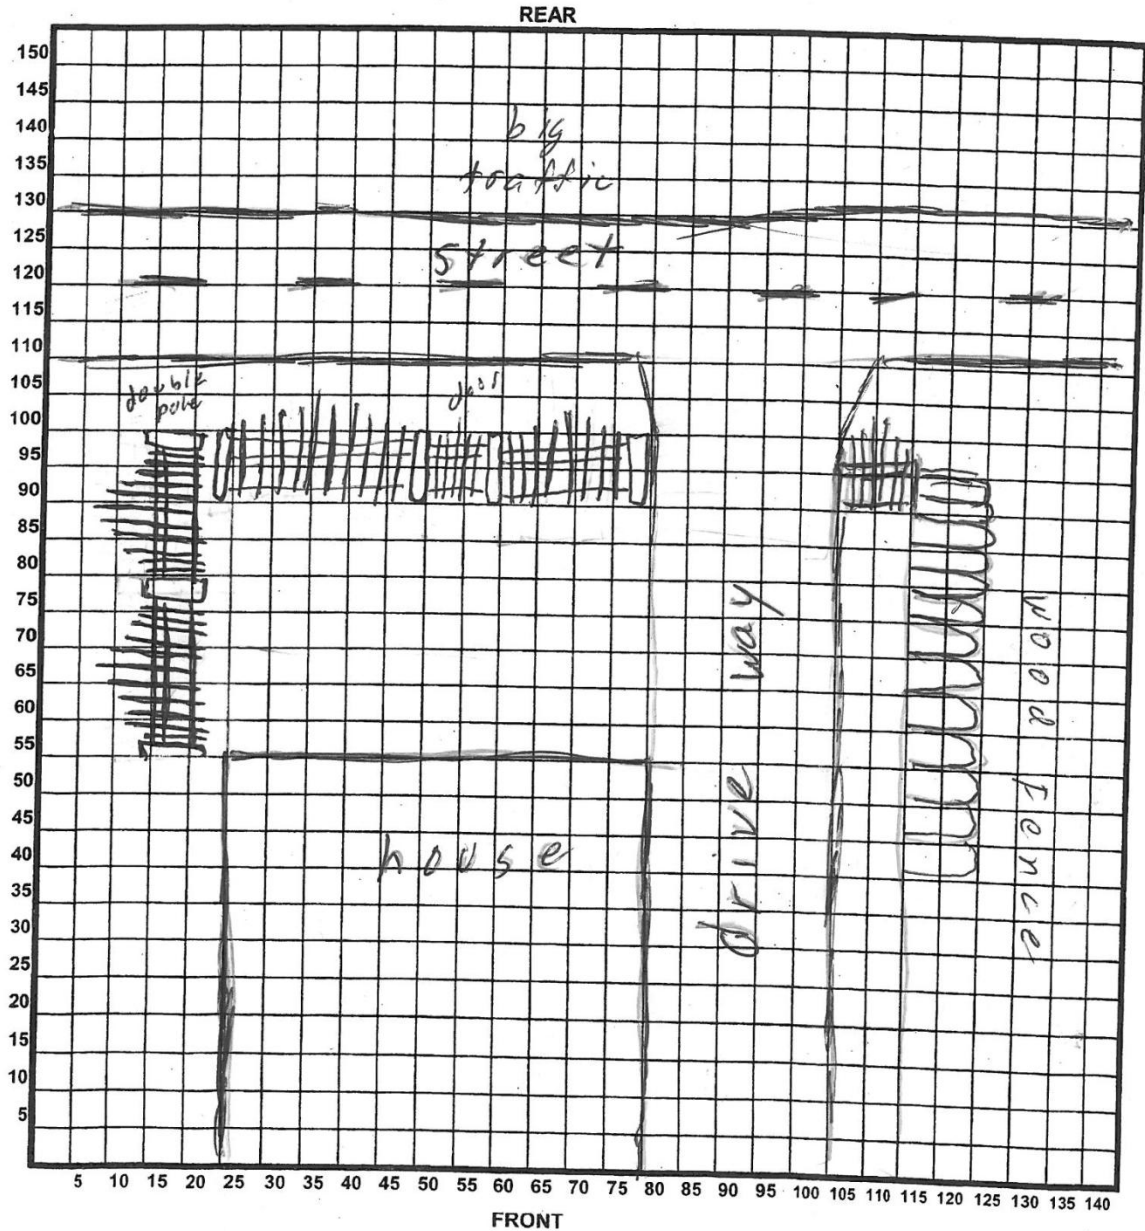

I certify that the above plot plan shows all improvements on this property and that there will be no construction over easements. I also certify that I will build in compliance with the UDC and the 2012 IRC



**Attachment 4 – Photos**  
**627 N San Felipe – Subject Property**



**Wood privacy fencing blocks clear vision**



**Wood fence blocks clear vision**

