


Attachment 1 Notification Plan



**Attachment 1
Notification Plan (continued)**



Attachment 2
Plot Plan

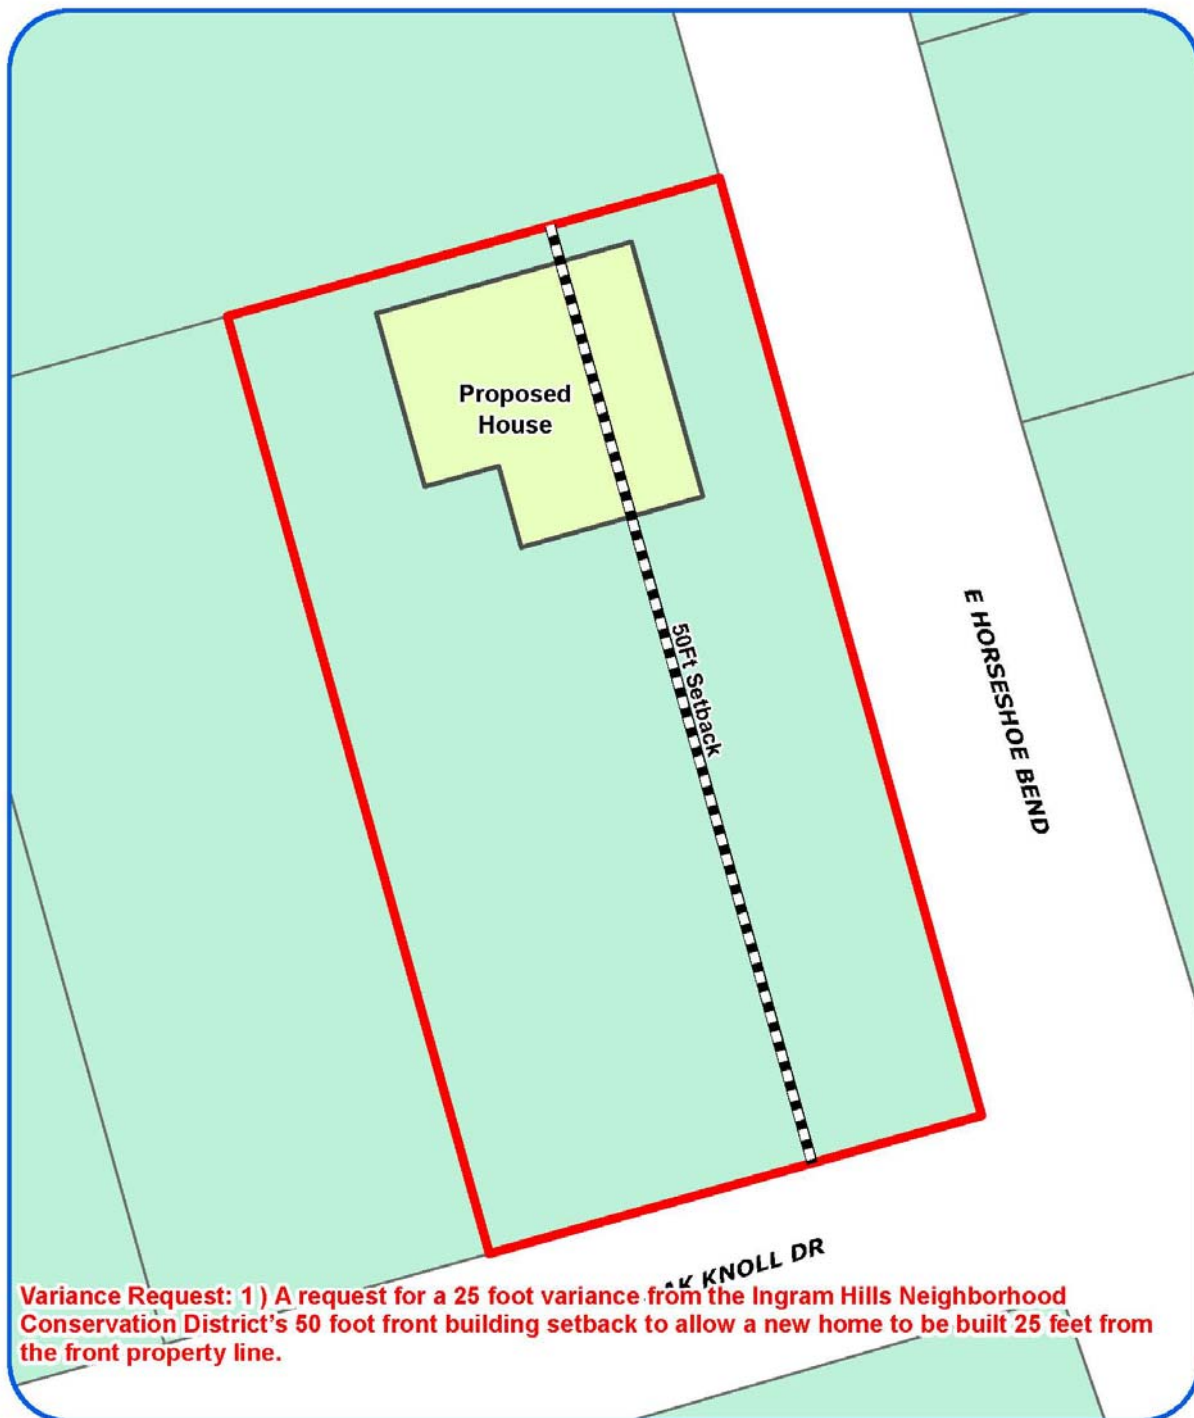

Board of Adjustment
Plot Plan for
Case No A-15-077



"NOT TO SCALE,
FOR ILLUSTRATIVE PURPOSES ONLY"
Council District: 7

4107 Horseshoe

Development Services Department
City of San Antonio

Attachment 2
Plot Plan (continued)



Board of Adjustment
Plot Plan for
Case No A-15-077




"NOT TO SCALE,
FOR ILLUSTRATIVE PURPOSES ONLY"
Council District: 7

4107 Horseshoe

Deputy Planning Services Department
City of San Antonio

Attachment 3
Applicant's Site Plan

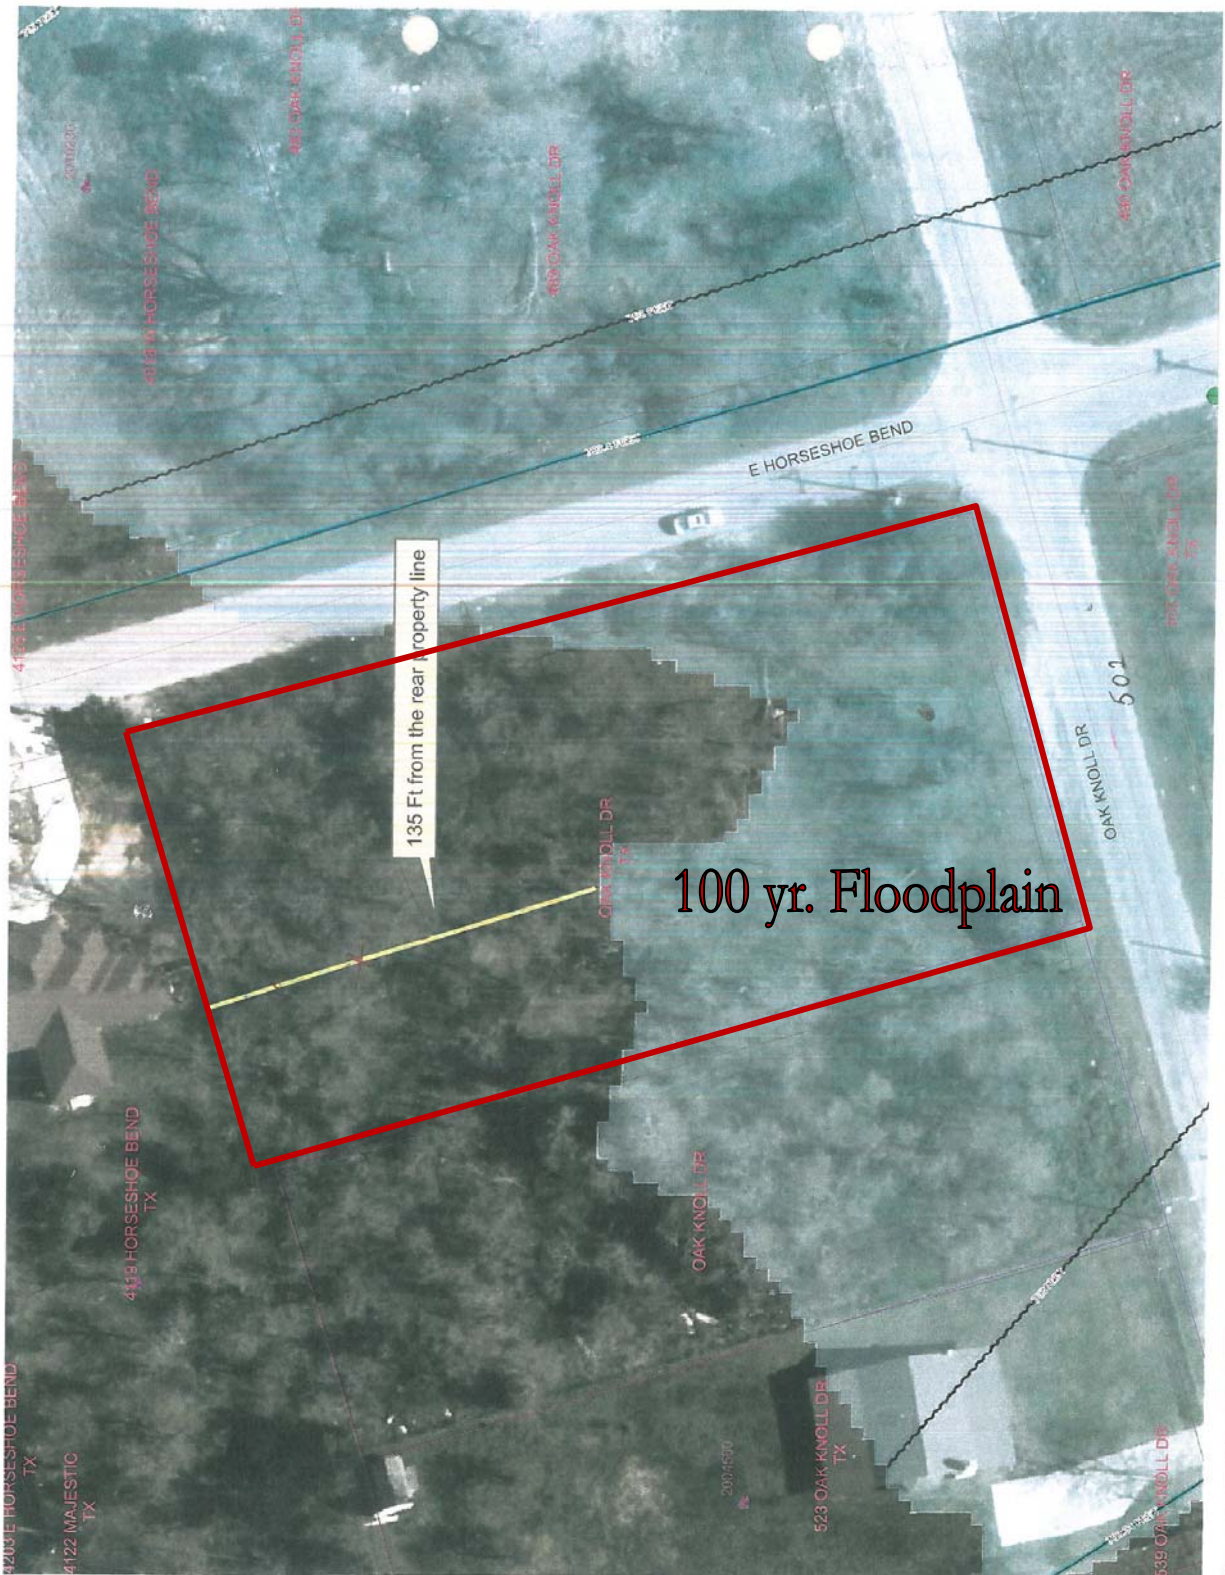

Attachment 4 – Photos

4107 Horseshoe Bend– Subject Property



Attachment 4 (continued)



Neighboring Home staff standing at 25 ft



Streetscape