


Attachment 1 Notification Plan



**Attachment 1
Notification Plan (continued)**



Attachment 2
Plot Plan

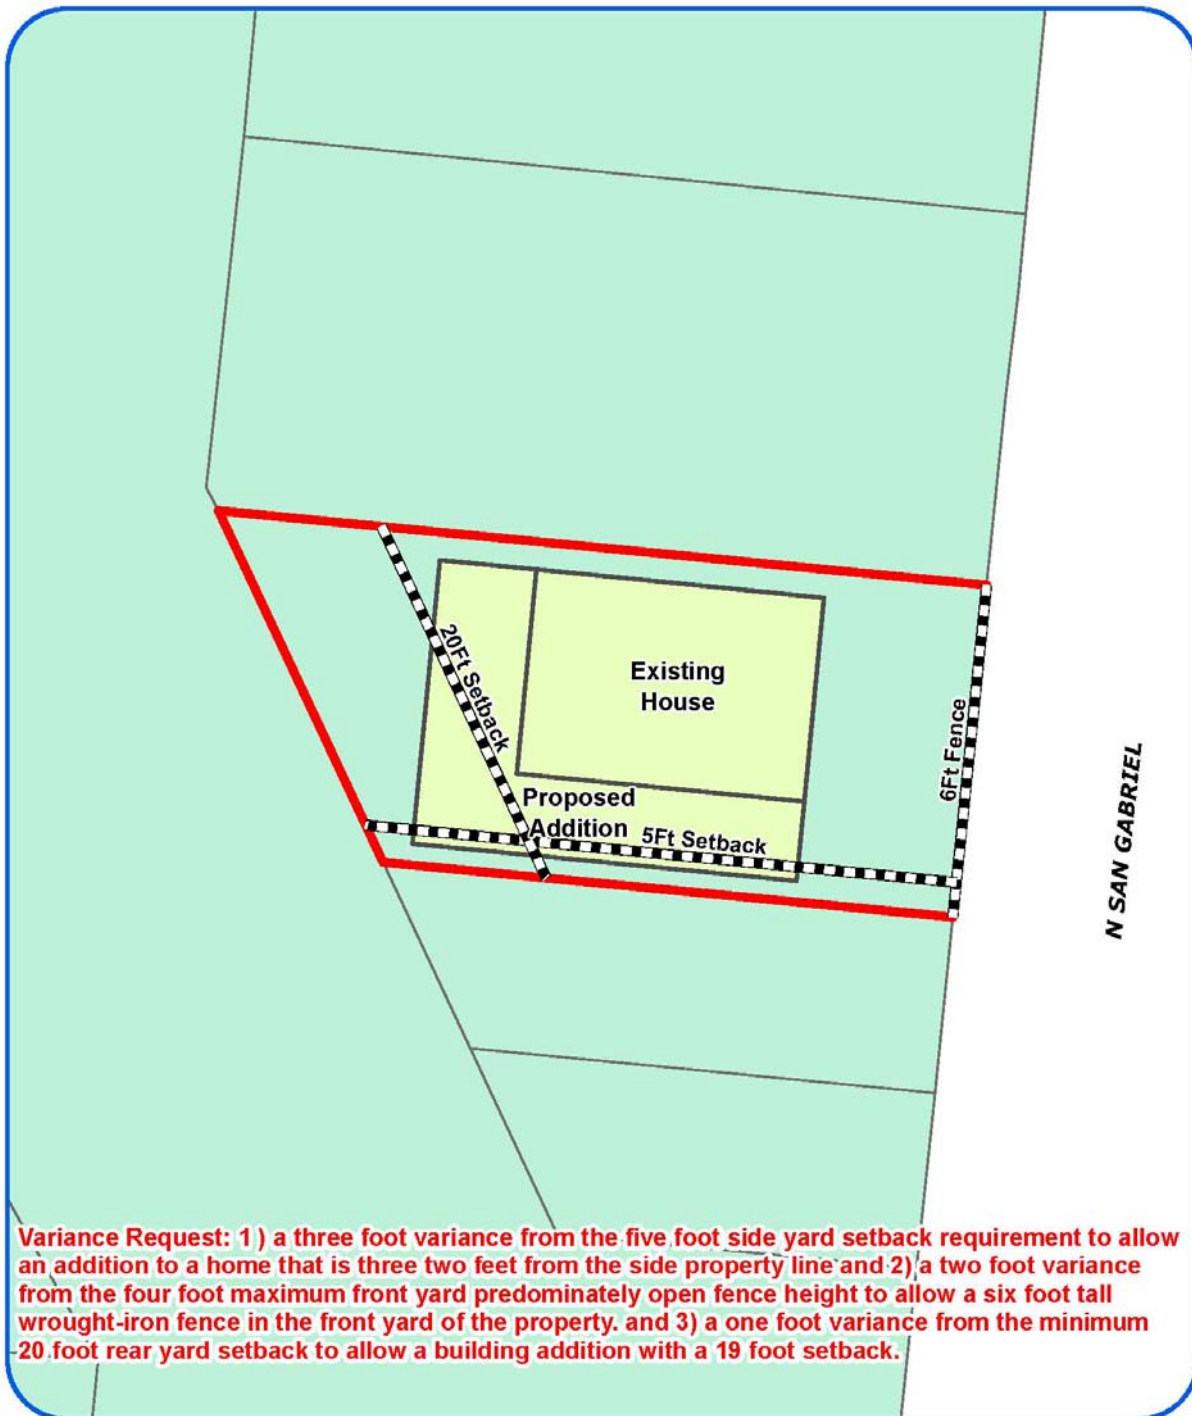

Board of Adjustment
Plot Plan for
Case No A-15-065



"NOT TO SCALE,
FOR ILLUSTRATIVE PURPOSES ONLY"
Council District: 5

627 N Gabriel St

Development Services Department
City of San Antonio

Attachment 2
Plot Plan (continued)



Variance Request: 1) a three foot variance from the five foot side yard setback requirement to allow an addition to a home that is three two feet from the side property line and 2) a two foot variance from the four foot maximum front yard predominately open fence height to allow a six foot tall wrought-iron fence in the front yard of the property, and 3) a one foot variance from the minimum 20 foot rear yard setback to allow a building addition with a 19 foot setback.

Board of Adjustment
Plot Plan for
Case No A-15-065




"NOT TO SCALE,
FOR ILLUSTRATIVE PURPOSES ONLY"
Council District: 5

627 N Gabriel St

Development Services Department
City of San Antonio

Attachment 3 **Applicant's Site Plan**

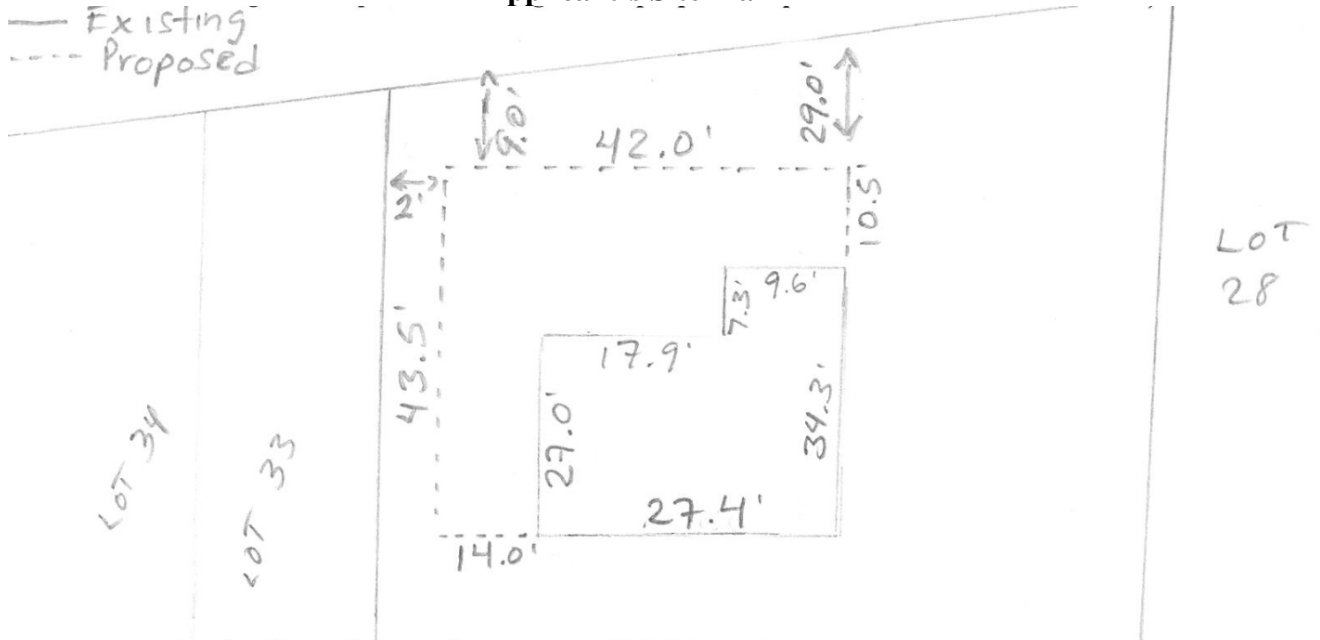

(Attach additional pages if necessary and label "Attachement A")

*Note: Local Government Code §211.010 (b) and San Antonio City Code §35-481 (b)(1) require that an applicant give notice of the type of variance that is requested and that the specific conditions necessary for granting the variance exist. Failure to do so may result in the return of your application.

Attachment 4 – Photos



627 N. San Gabriel– Subject Property



6 foot front fence

Attachment 4 (continued)



Across Street Neighbor Fence