

Attachment 1 Notification Plan



Board of Adjustment Notification Plan for Case No A-15-082



San Antonio City Limits
Subject Property
200' Notification Boundary
Council District: 6



"NOT TO SCALE,
FOR ILLUSTRATIVE PURPOSES ONLY"

Development Services Department
City of San Antonio

**Board of Adjustment
Notification Plan for
Case No A-15-082**

San Antonio City Limits
Subject Property
200' Notification Boundary
Council District 6

"NOT TO SCALE,
FOR ILLUSTRATIVE PURPOSES ONLY"

Department of Services Department
City of San Antonio

Attachment 2
Plot Plan



Board of Adjustment
Plot Plan for
Case No A-15-082



"NOT TO SCALE,
FOR ILLUSTRATIVE PURPOSES ONLY"
Council District: 6

8626 Midnight Moon

Development Services Department
City of San Antonio

Attachment 2
Plot Plan (continued)



Board of Adjustment
Plot Plan for
Case No A-15-082




"NOT TO SCALE,
FOR ILLUSTRATIVE PURPOSES ONLY"
Council District: 6

8626 Midnight Moon

Development Services Department
City of San Antonio

Attachment 3
Applicant's Site Plan

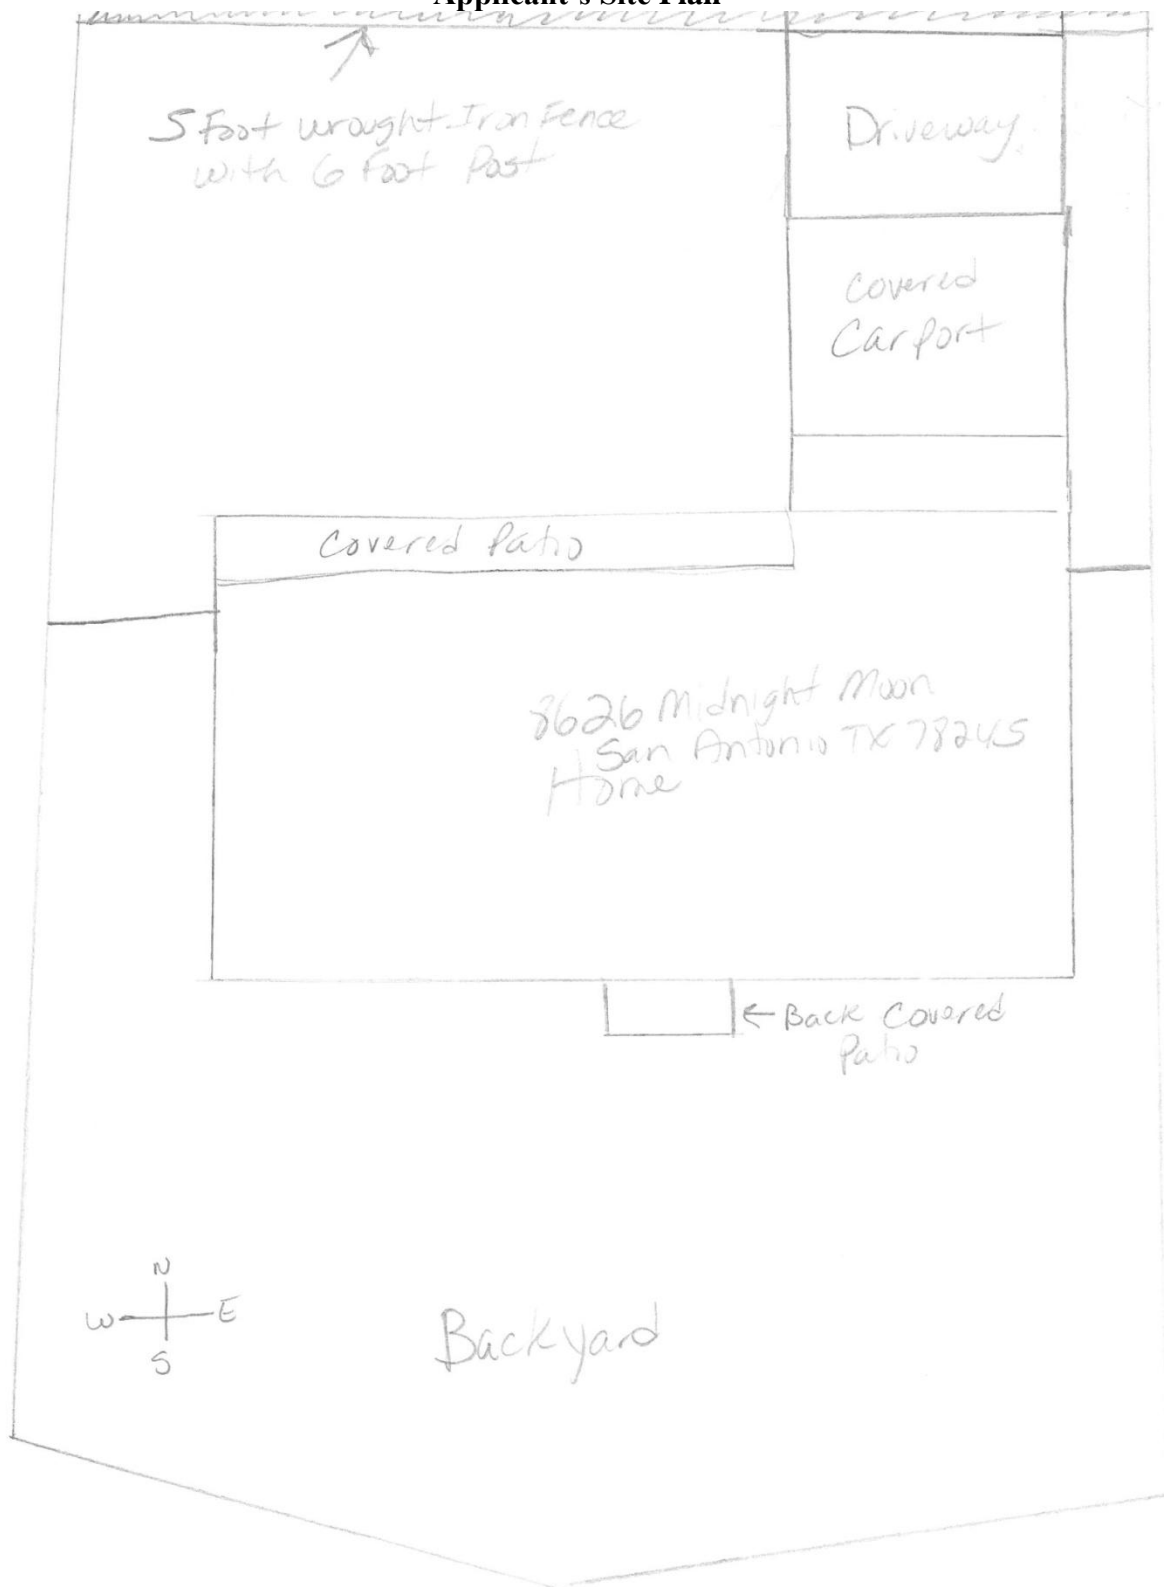

Attachment 4 – Photos

8626 Midnight Moon – Subject Property



Neighboring property has the same fence



Other home in neighborhood with similar fence

