


Attachment 1 Notification Plan

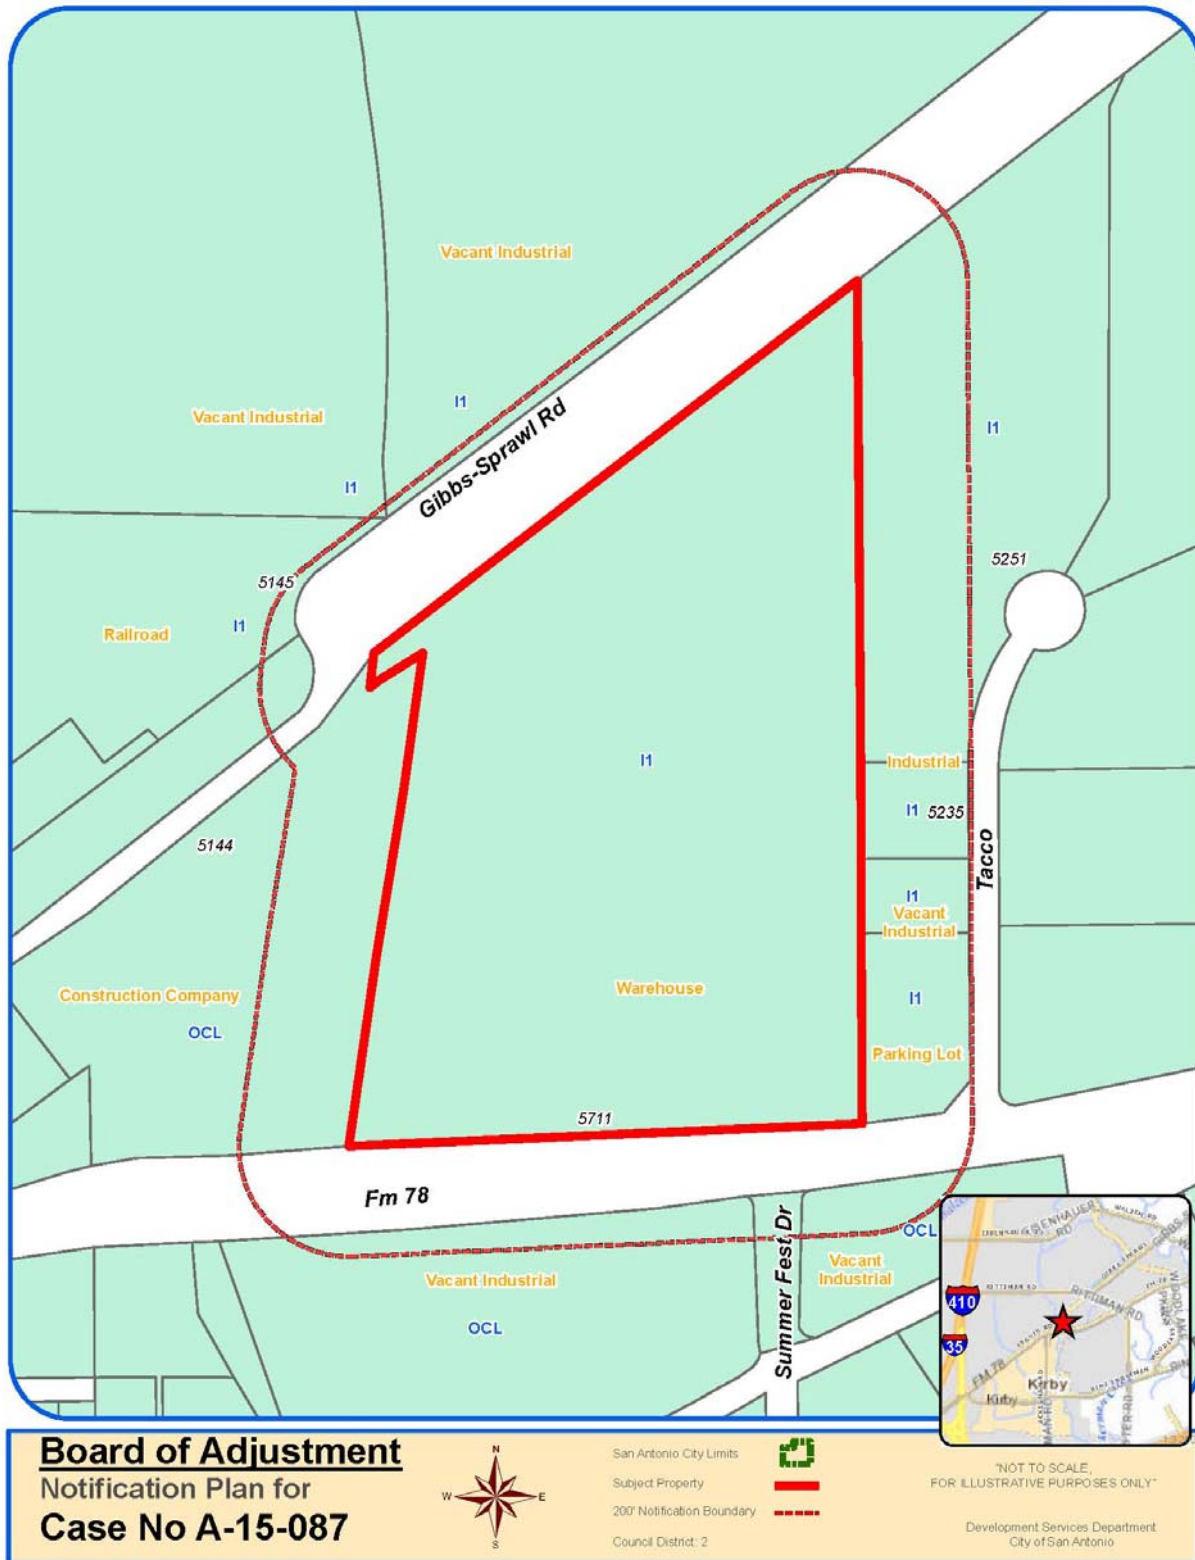

Attachment 1 Notification Plan (continued)



Attachment 2
Plot Plan



Board of Adjustment
Plot Plan for
Case No A-15-087



"NOT TO SCALE,
FOR ILLUSTRATIVE PURPOSES ONLY"
Council District: 2

5711 Seguin Rd

Development Services Department
City of San Antonio

Attachment 2
Plot Plan (continued)



Board of Adjustment
Plot Plan for
Case No A-15-087



"NOT TO SCALE,
FOR ILLUSTRATIVE PURPOSES ONLY"
Council District: 2

5711 Seguin Rd

Deputy Planning Services Department
City of San Antonio

[illegible]

Attachment 4 – Photos
5711 Seguin Road – Subject Property



5711 Seguin Road – Subject Property



Currently, front setback 20 feet (30 required)

