



Attachment 1 Notification Plan



Attachment 1 **Notification Plan (continued)**

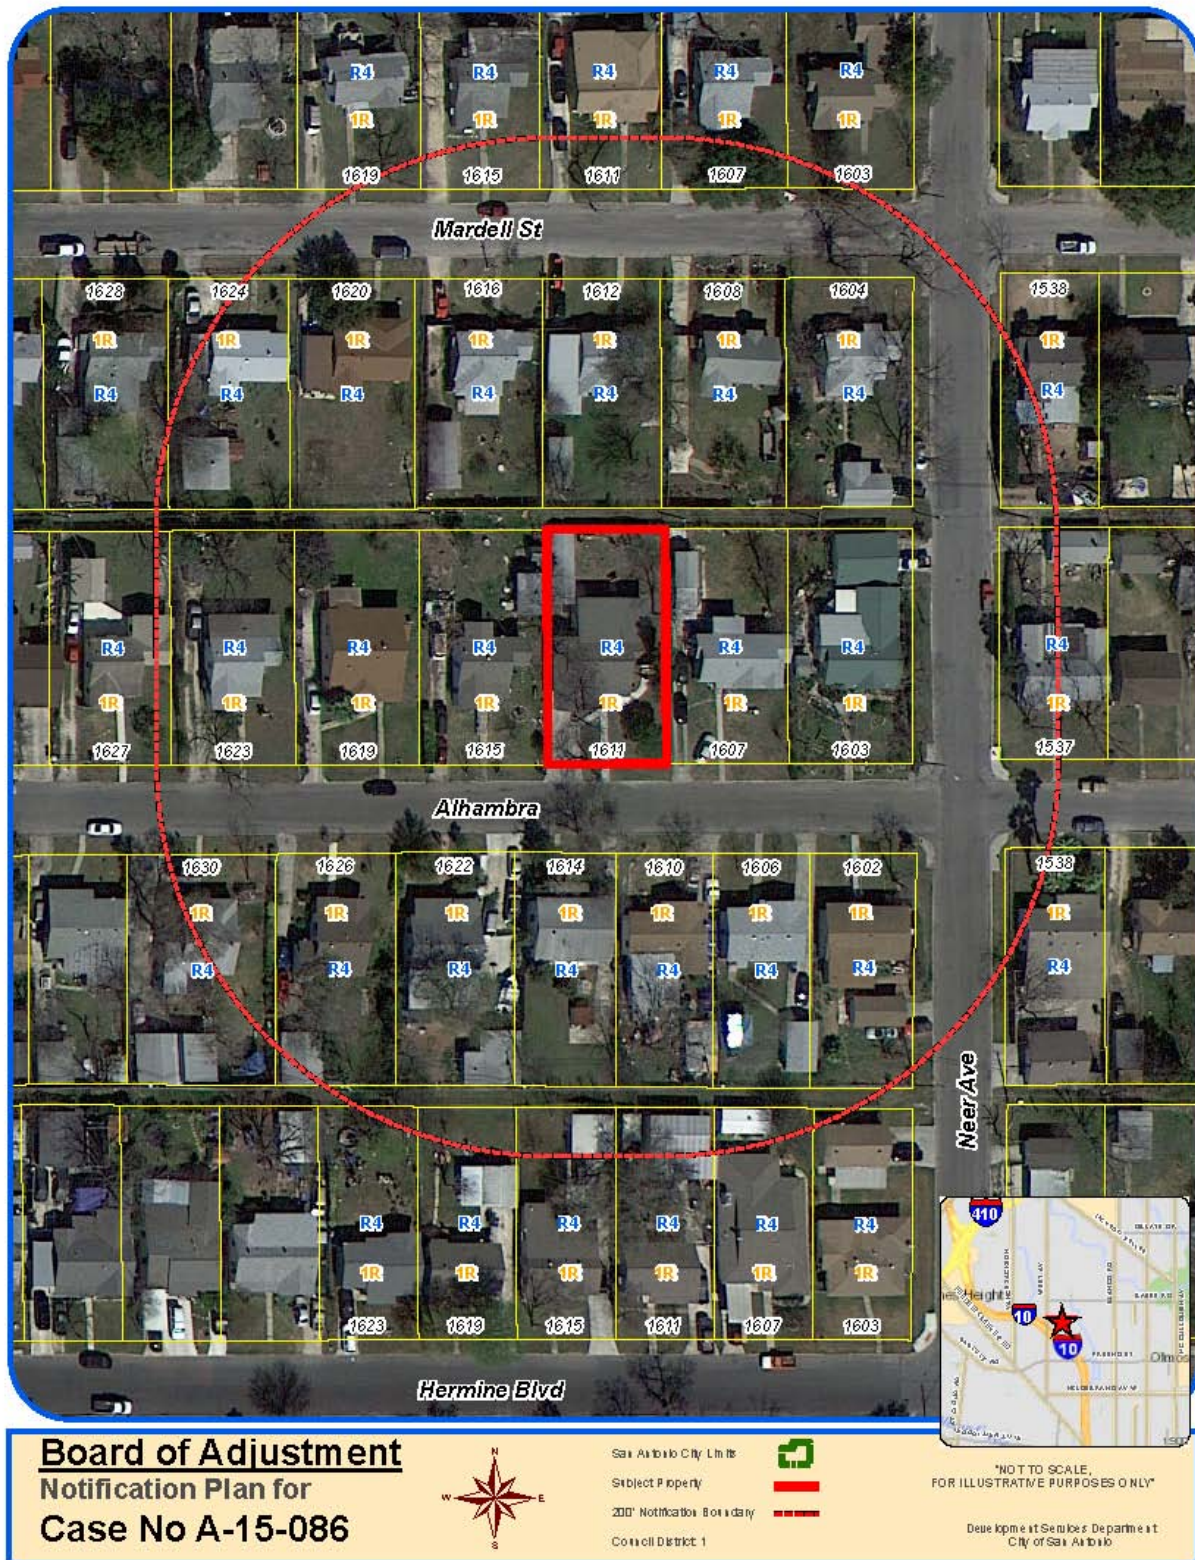

Attachment 2
Plot Plan

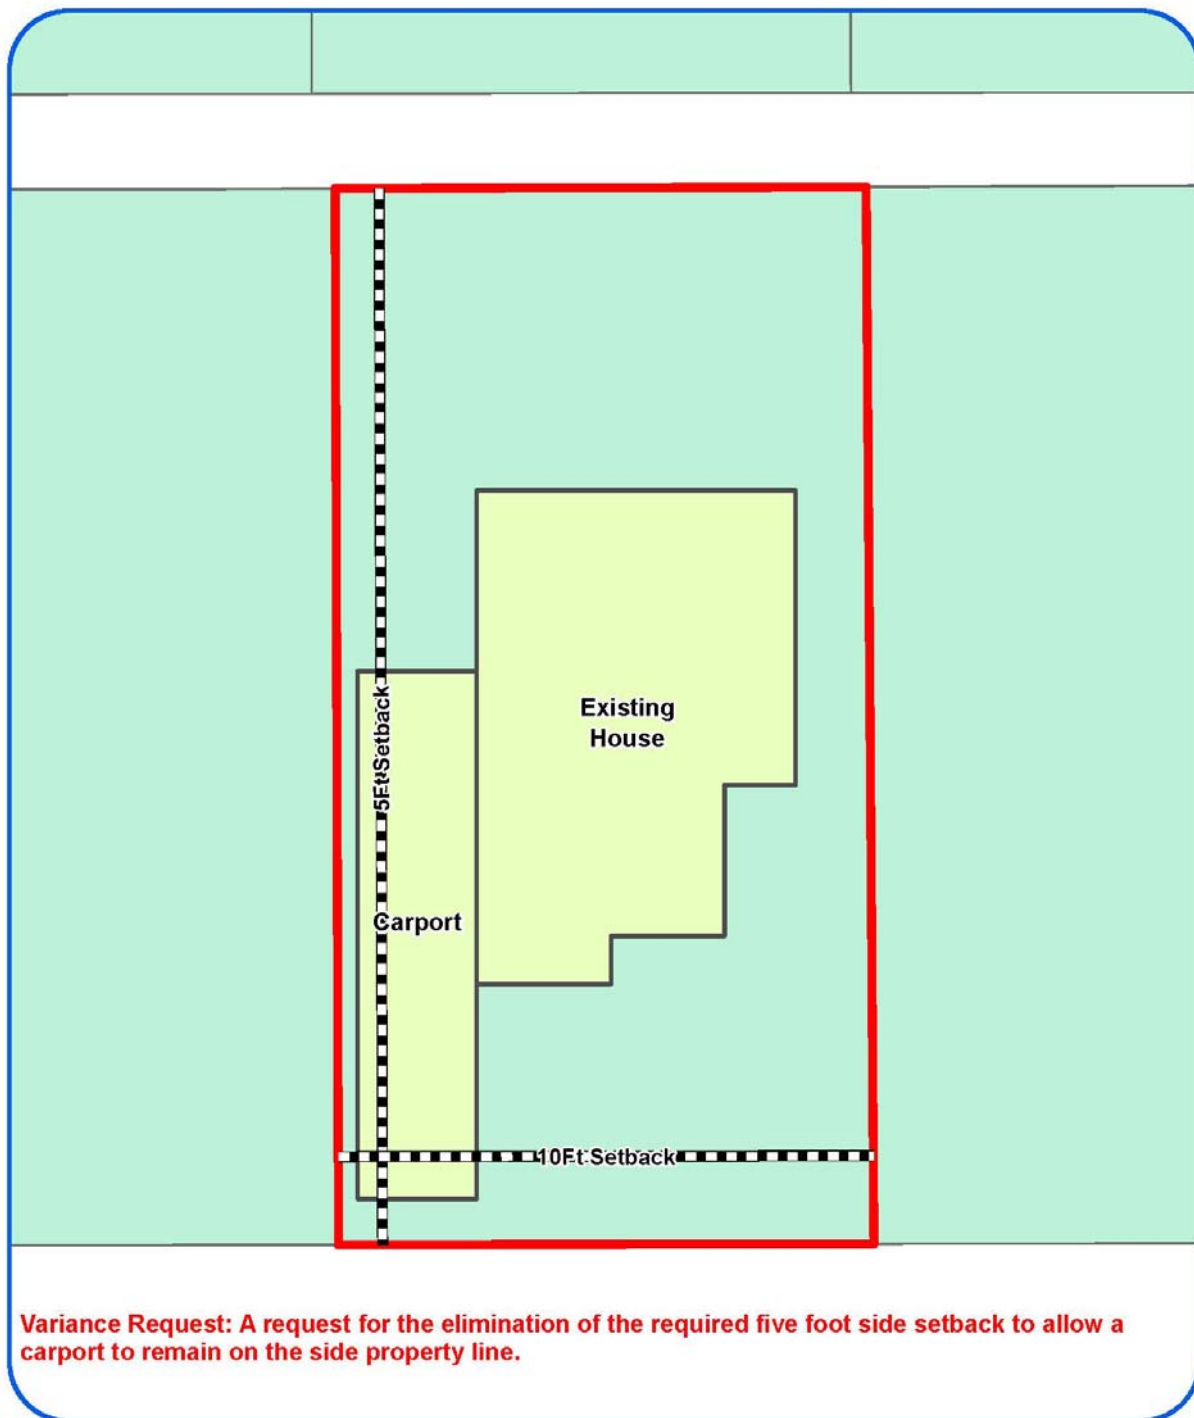

Board of Adjustment
Plot Plan for
Case No A-15-086



"NOT TO SCALE,
FOR ILLUSTRATIVE PURPOSES ONLY"
Council District: 1

1611 Alhambra St

Development Services Department
City of San Antonio

Attachment 2
Plot Plan (continued)



Board of Adjustment
Plot Plan for
Case No A-15-086



"NOT TO SCALE,
FOR ILLUSTRATIVE PURPOSES ONLY"
Council District: 1

1611 Alhambra St

Development Services Department
City of San Antonio


**Attachment 3
Applicant's Site Plan**

PLOT PLAN

FOR
BLDG PERMITS

Address 1611 Alhambra Lot 13 Block 176 NCB 9088

REAR

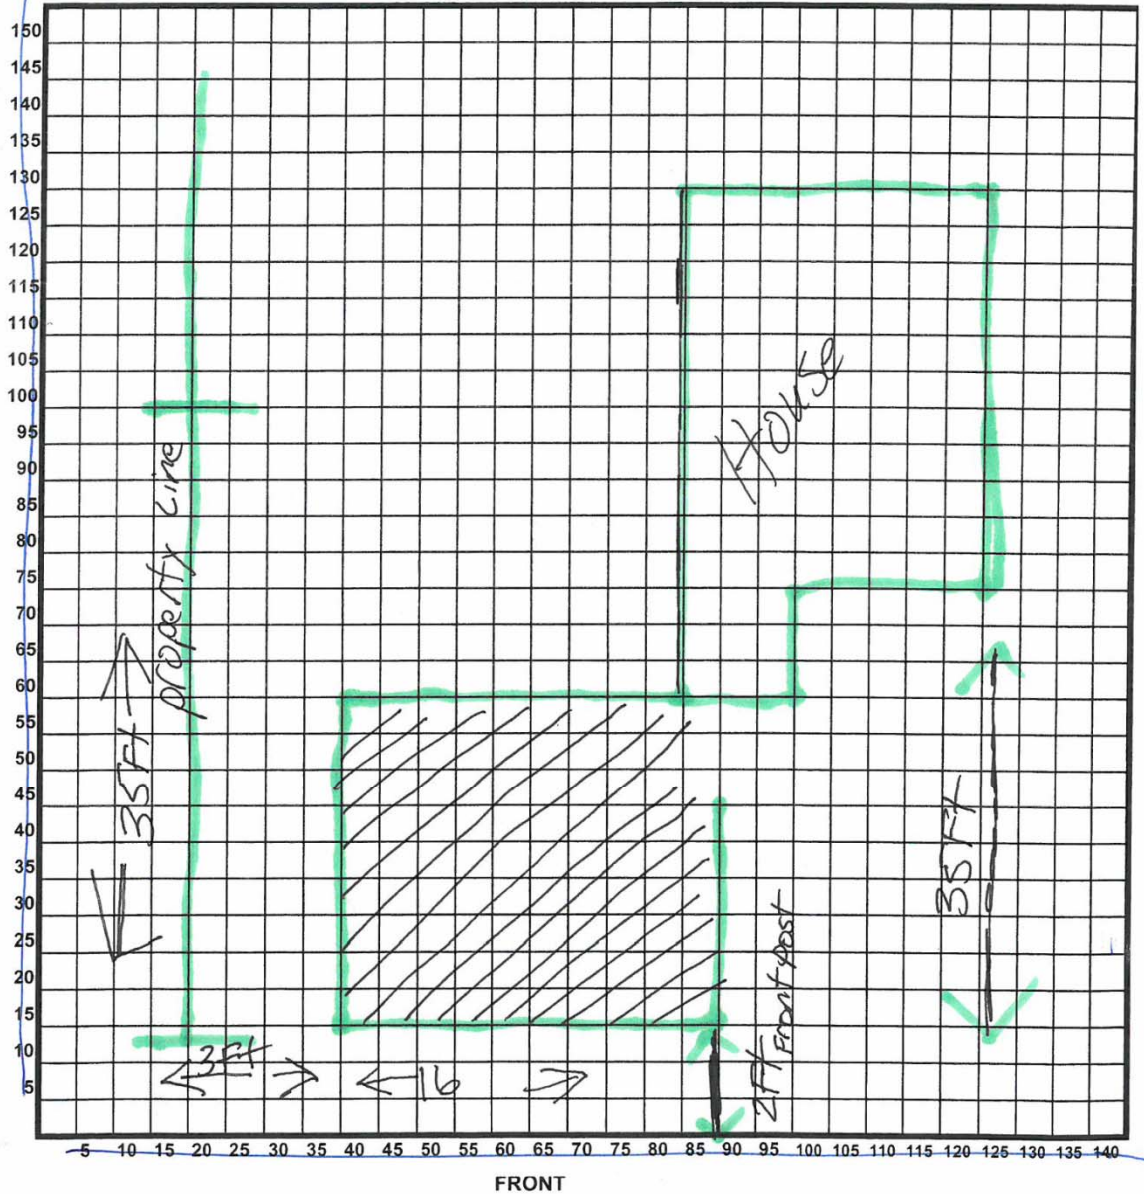

4-17-15
Date

Latrice Chapp
Signature of Applicant

Attachment 4 – Photos
1611 Alhambra– Subject Property



Attachment 4 (continued)

