



Attachment 1 Notification Plan

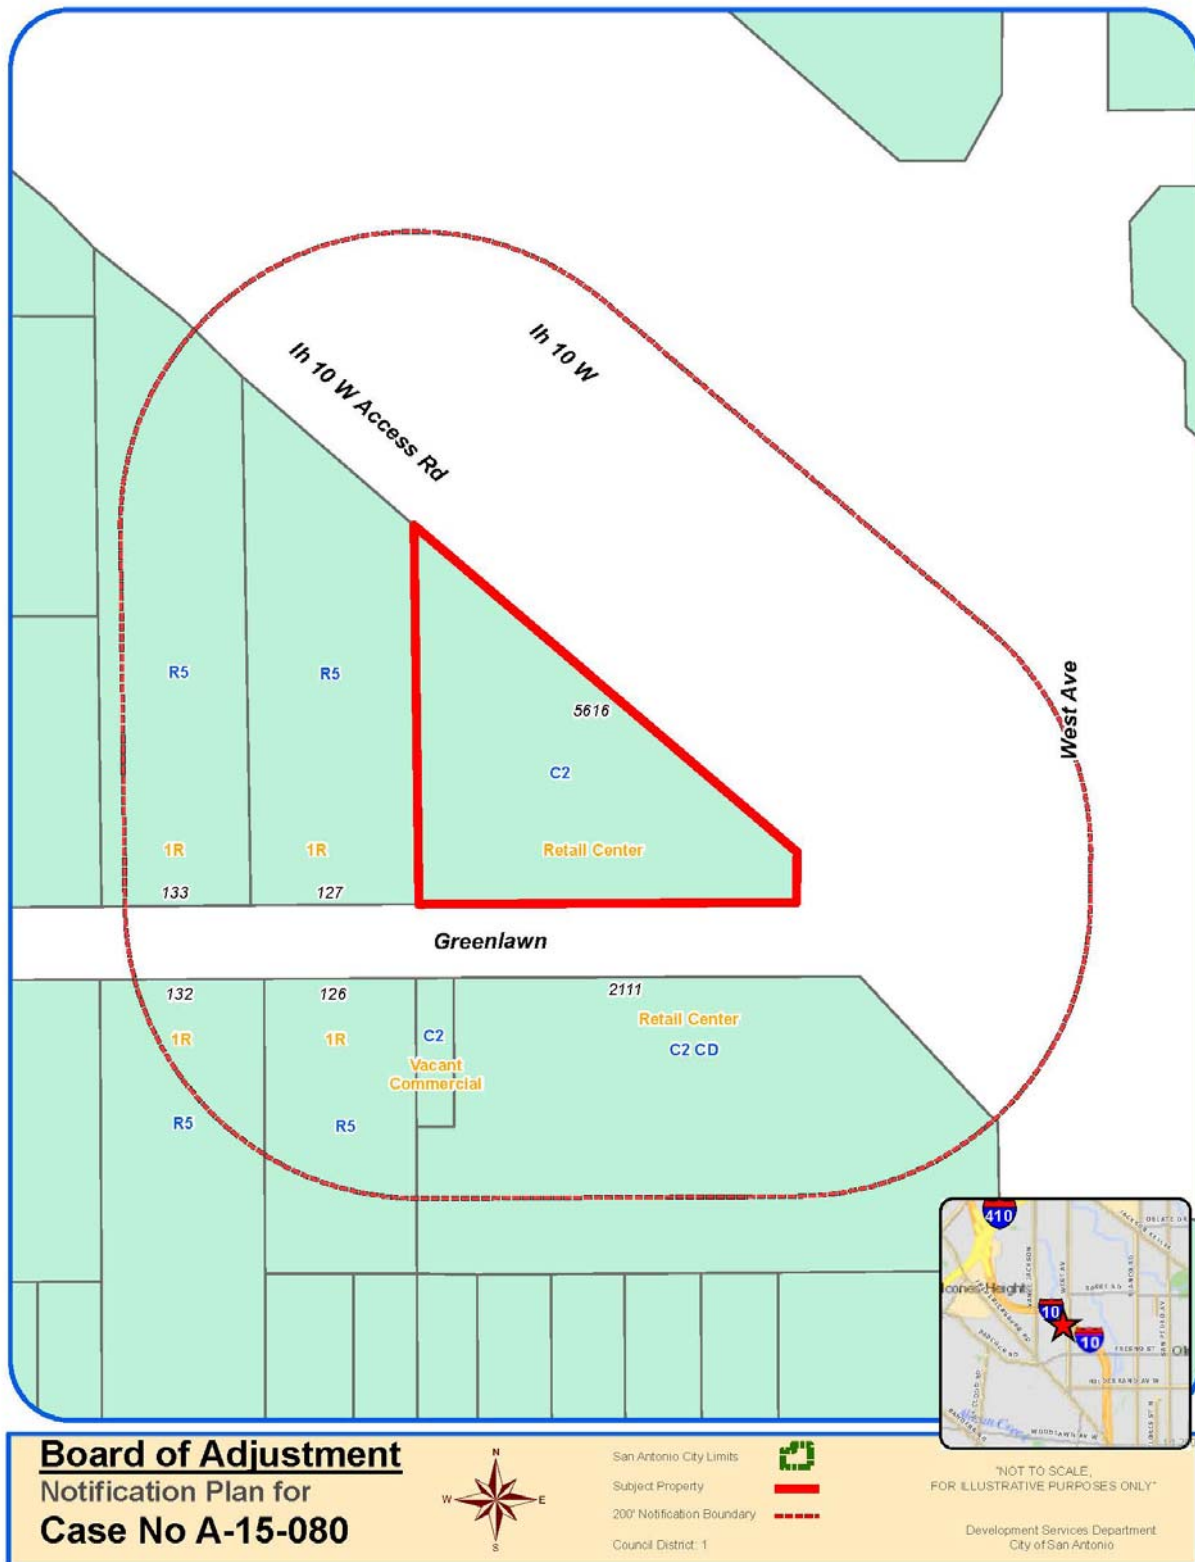

Attachment 1 Notification Plan (continued)



Attachment 2
Plot Plan

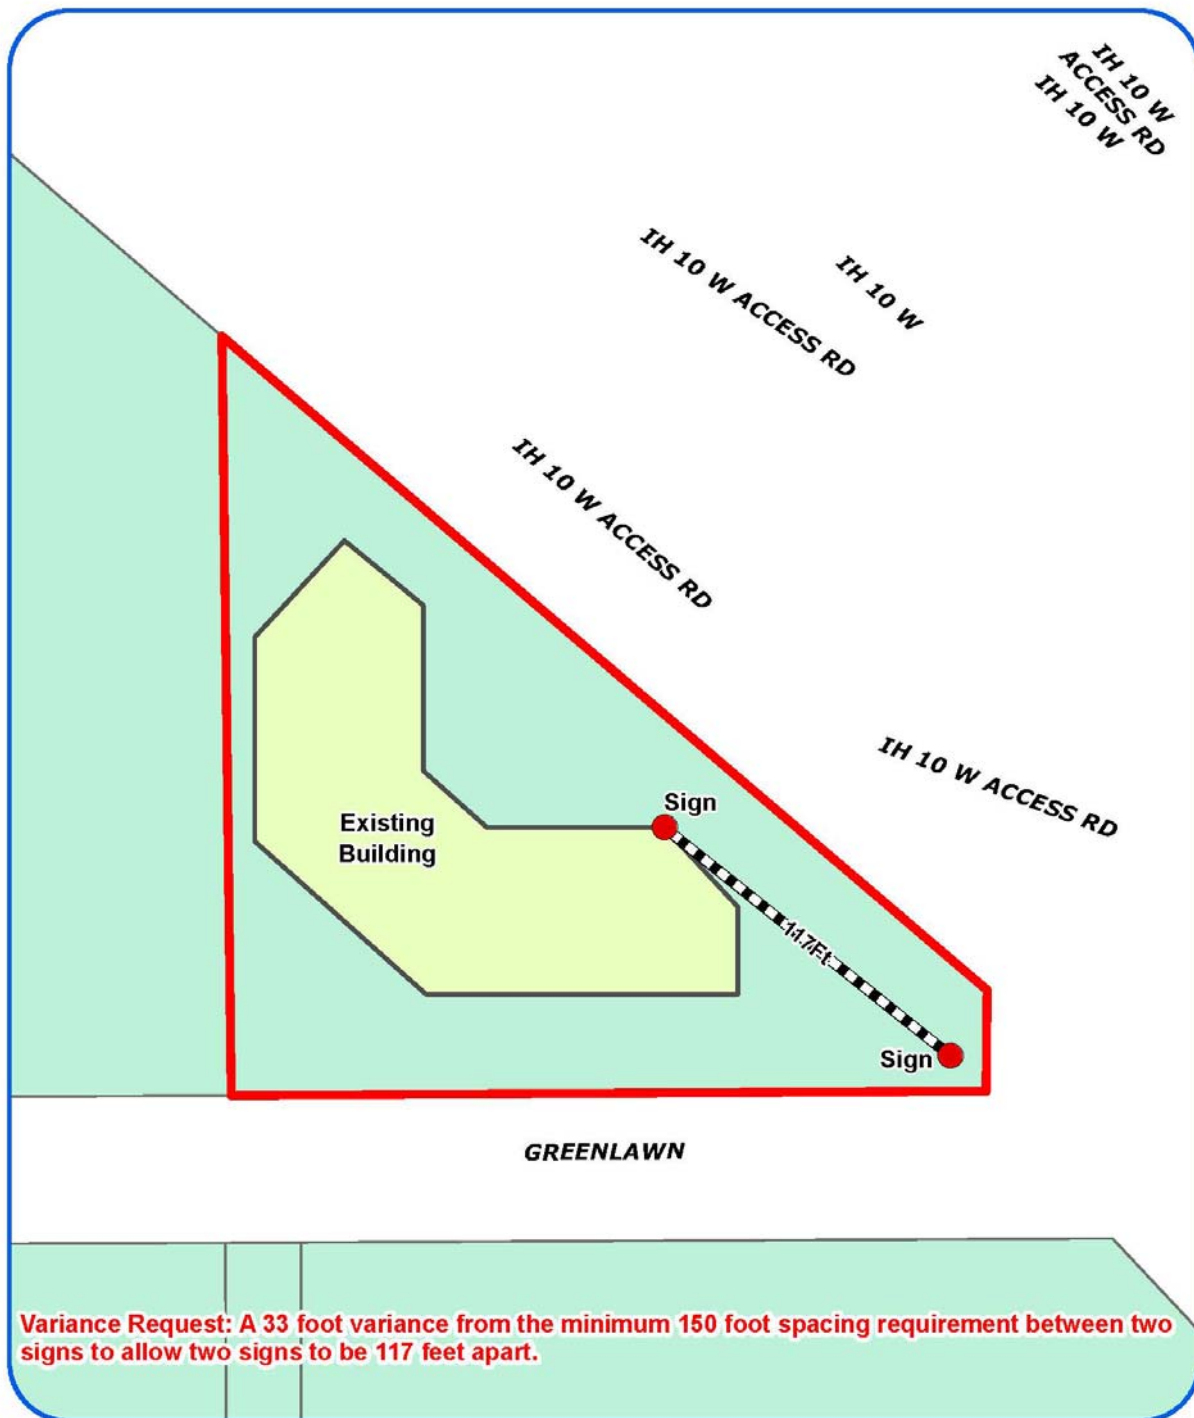

Board of Adjustment
Plot Plan for
Case No A-15-080



"NOT TO SCALE,
FOR ILLUSTRATIVE PURPOSES ONLY"
Council District: 1


5616 W IH-10

Development Services Department
City of San Antonio


Variance Request: A 33 foot variance from the minimum 150 foot spacing requirement between two signs to allow two signs to be 117 feet apart.

5616 W IH-10 ^{1.5000}

Development Services Department
City of San Antonio

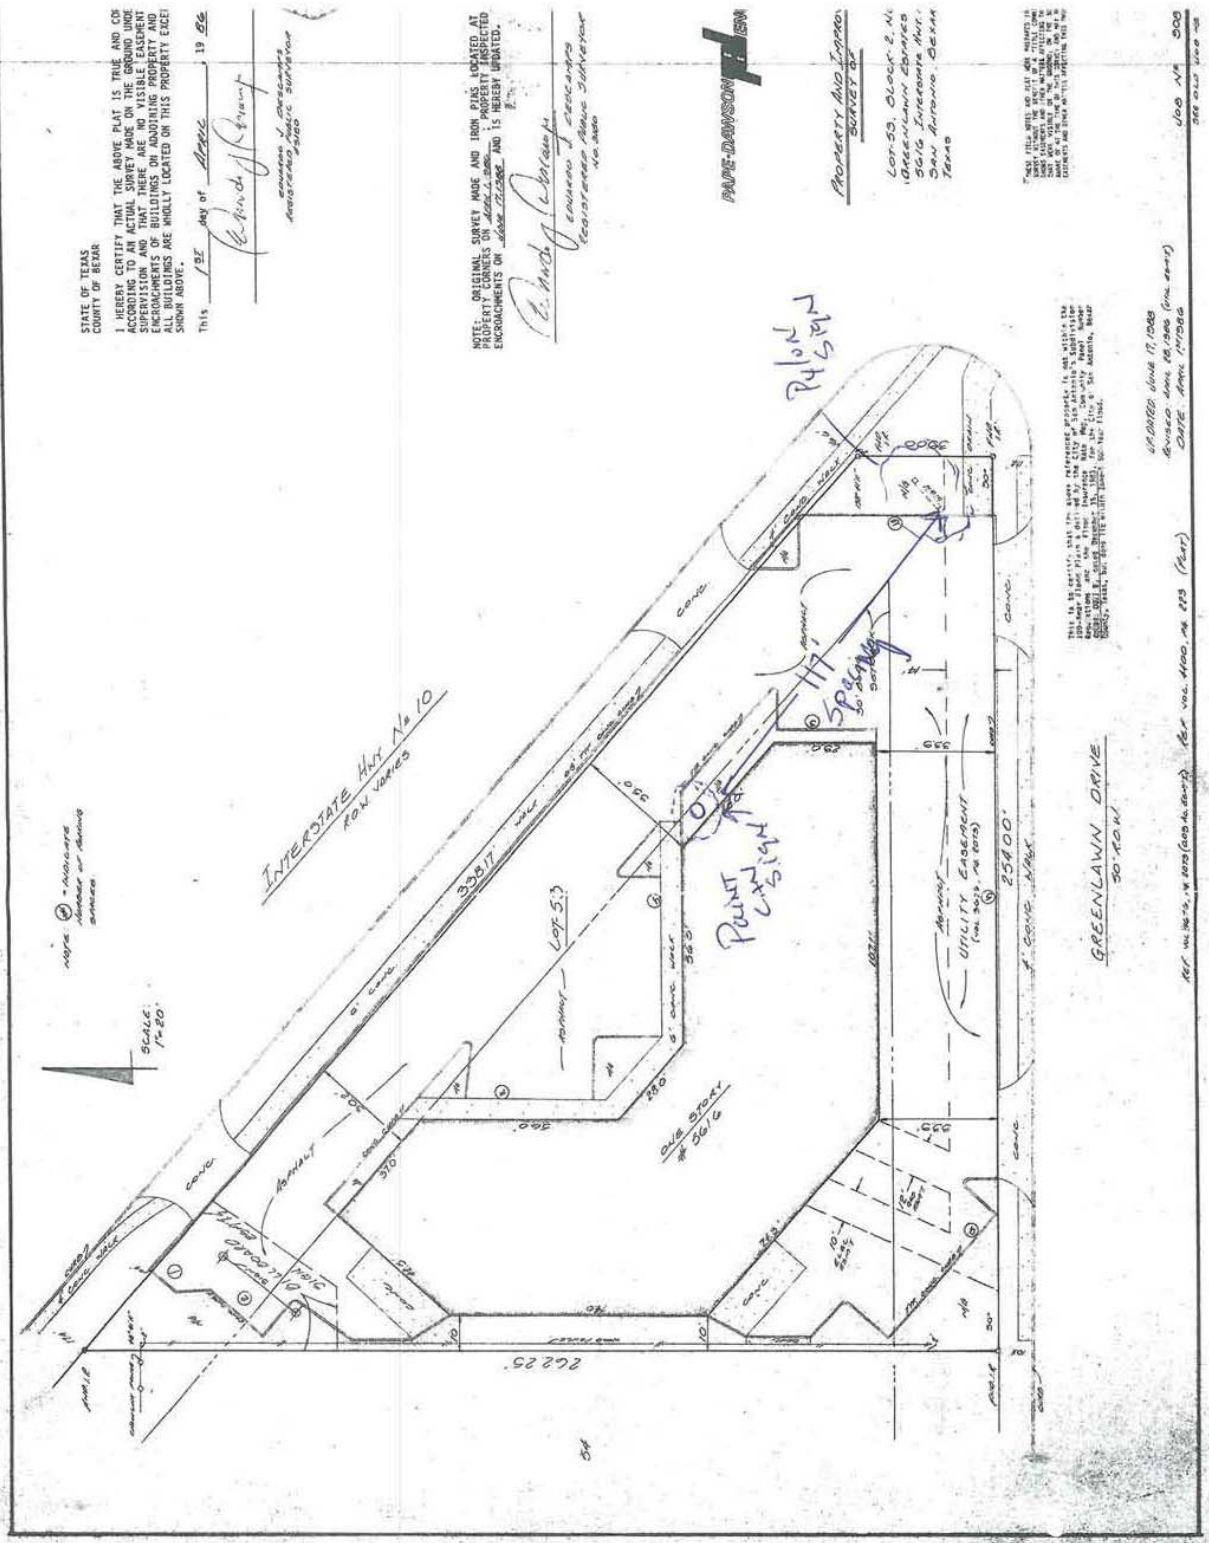

Attachment 4 – Sign Elevations

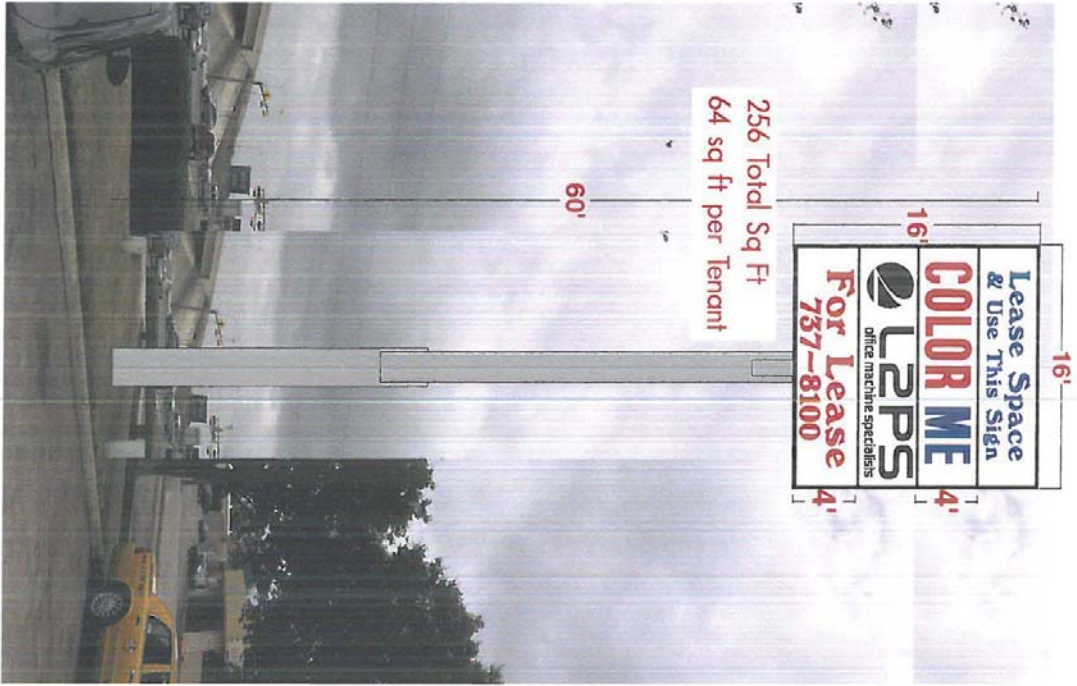

Attachment 5 – Photos

